
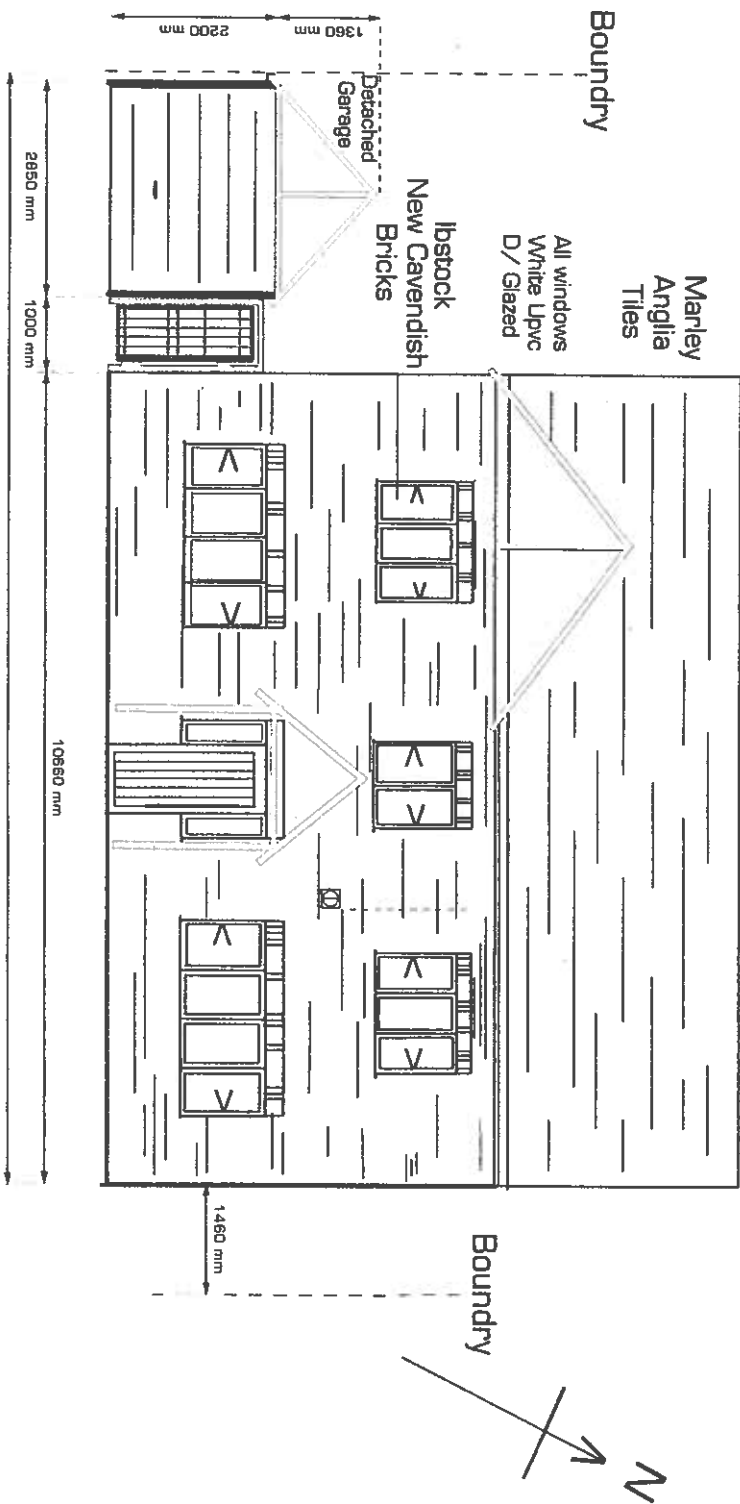


# Existing Front Elevation

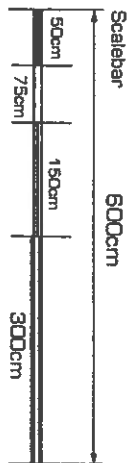

1C Southall Wsy Brenwood CM14 5LS	Plan No 15-1CCM14	Applicant Elaine Dath	Date 1001-24	Scale 1:100
---	----------------------	--------------------------	-----------------	----------------