


VISUAL SCALE 1:50 @ A2

EXISTING MATERIALS KEY

1. Tiled Roof
2. Brick walls with buff finish
3. UPVC fascia & soffits in white
4. UPVC gutter & rainwater downpipes in white
5. Steel up & over garage door in white
6. UPVC door in white

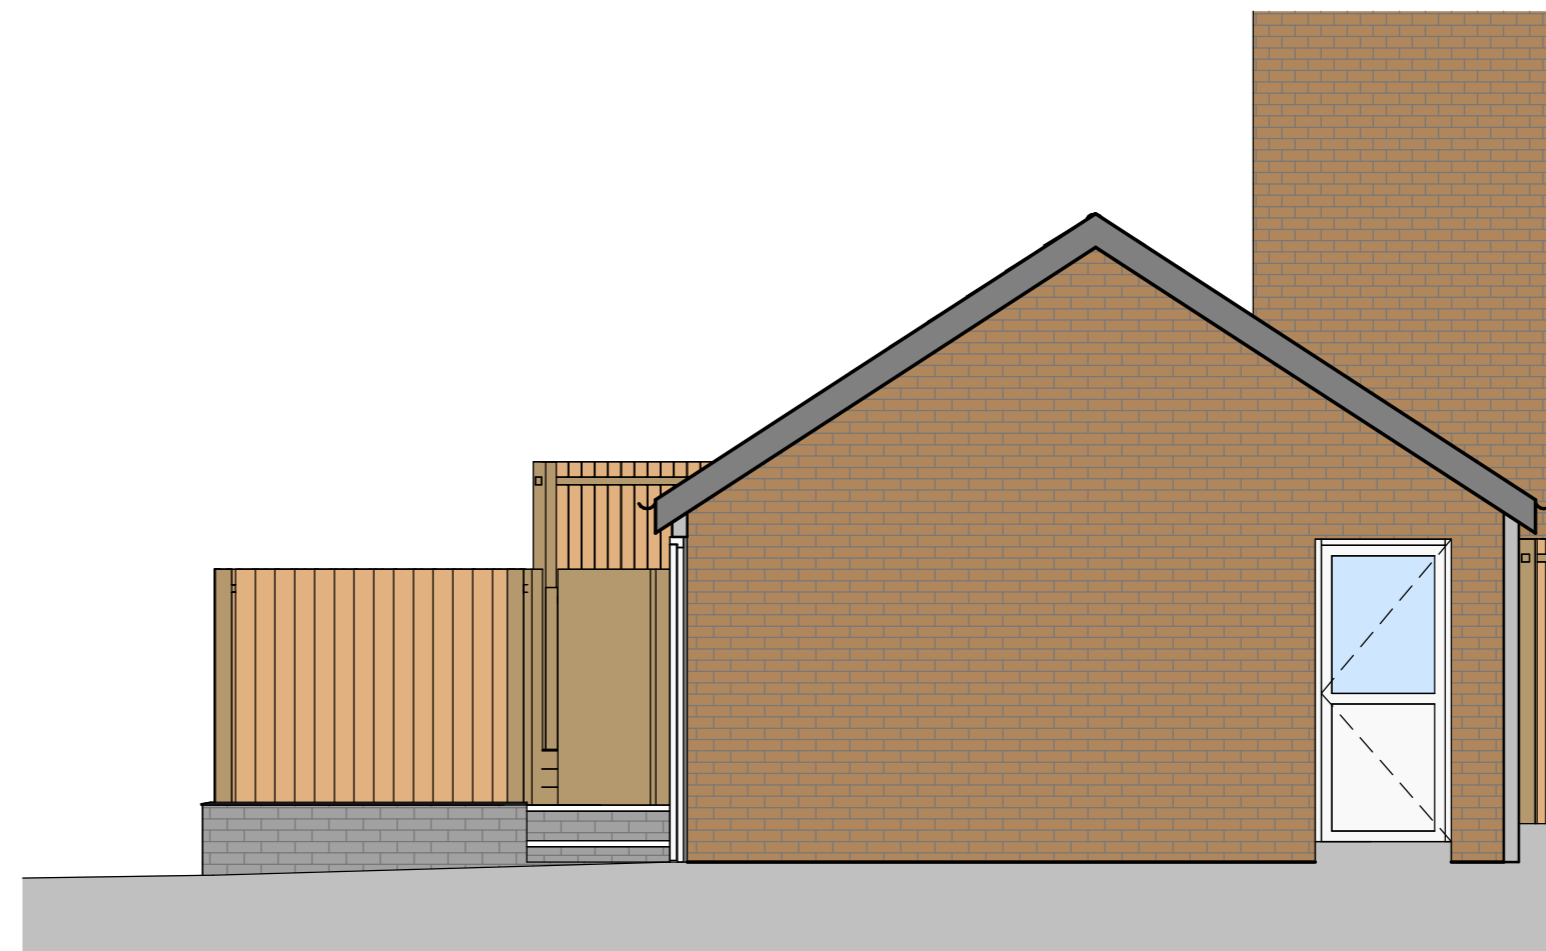


Party Wall (Garage) Elevation
1 : 50


Existing Floor Plan
1 : 50



Garden Side Elevation
1 : 50

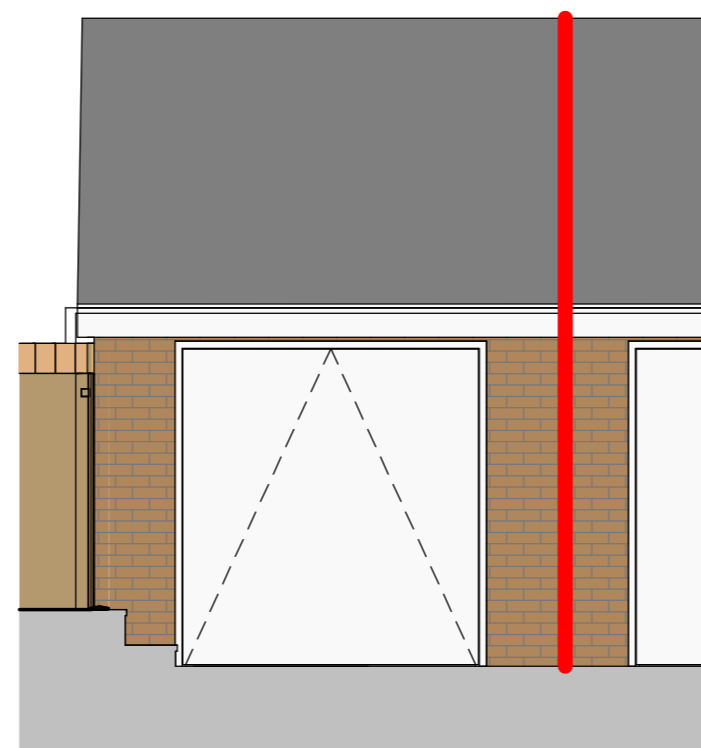

Front Elevation
1 : 50

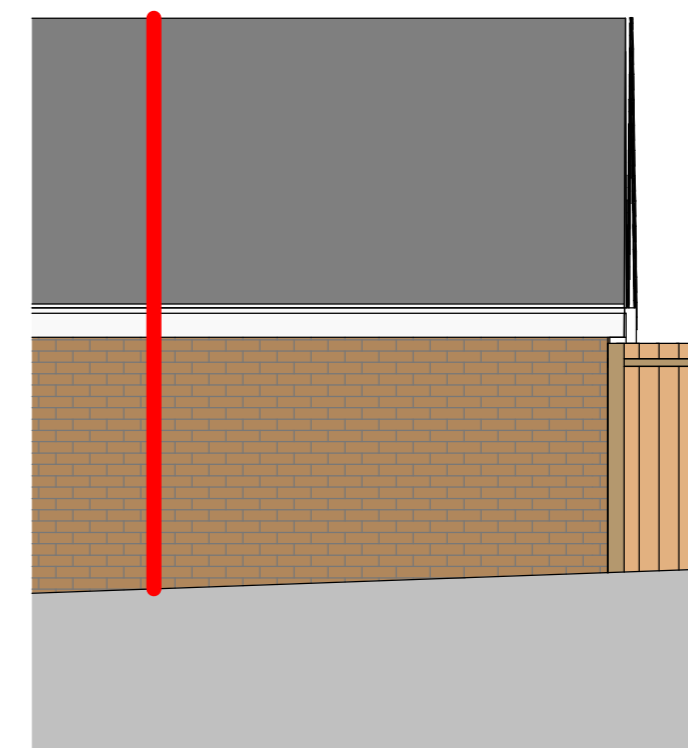

Rear Elevation
1 : 50

REVISION	DESCRIPTION	DATE

PURPOSE OF ISSUE
PLANNING

PROJECT
Garage conversion & parking alterations @ 89 Woodside Drive, Newbridge, NP11 4NP

TITLE
Existing Floor Plan and Elevations

CLIENT
Mr Karl Korczynski

DRAWN BY AB	SCALE (@A2) 1 : 50	DATE Jan 24'
DRAWING NUMBER PL02		REV