



Notes :-
 DO NOT SCALE FROM THIS DRAWING
 ANY DISCREPANCIES TO BE REPORTED TO THE
 CONTRACT ADMINISTRATOR
 CONTRACTOR TO CHECK DIMENSIONS ON SITE
 DRAWINGS ISSUED WITHOUT STATUS ARE DRAFT
 ONLY

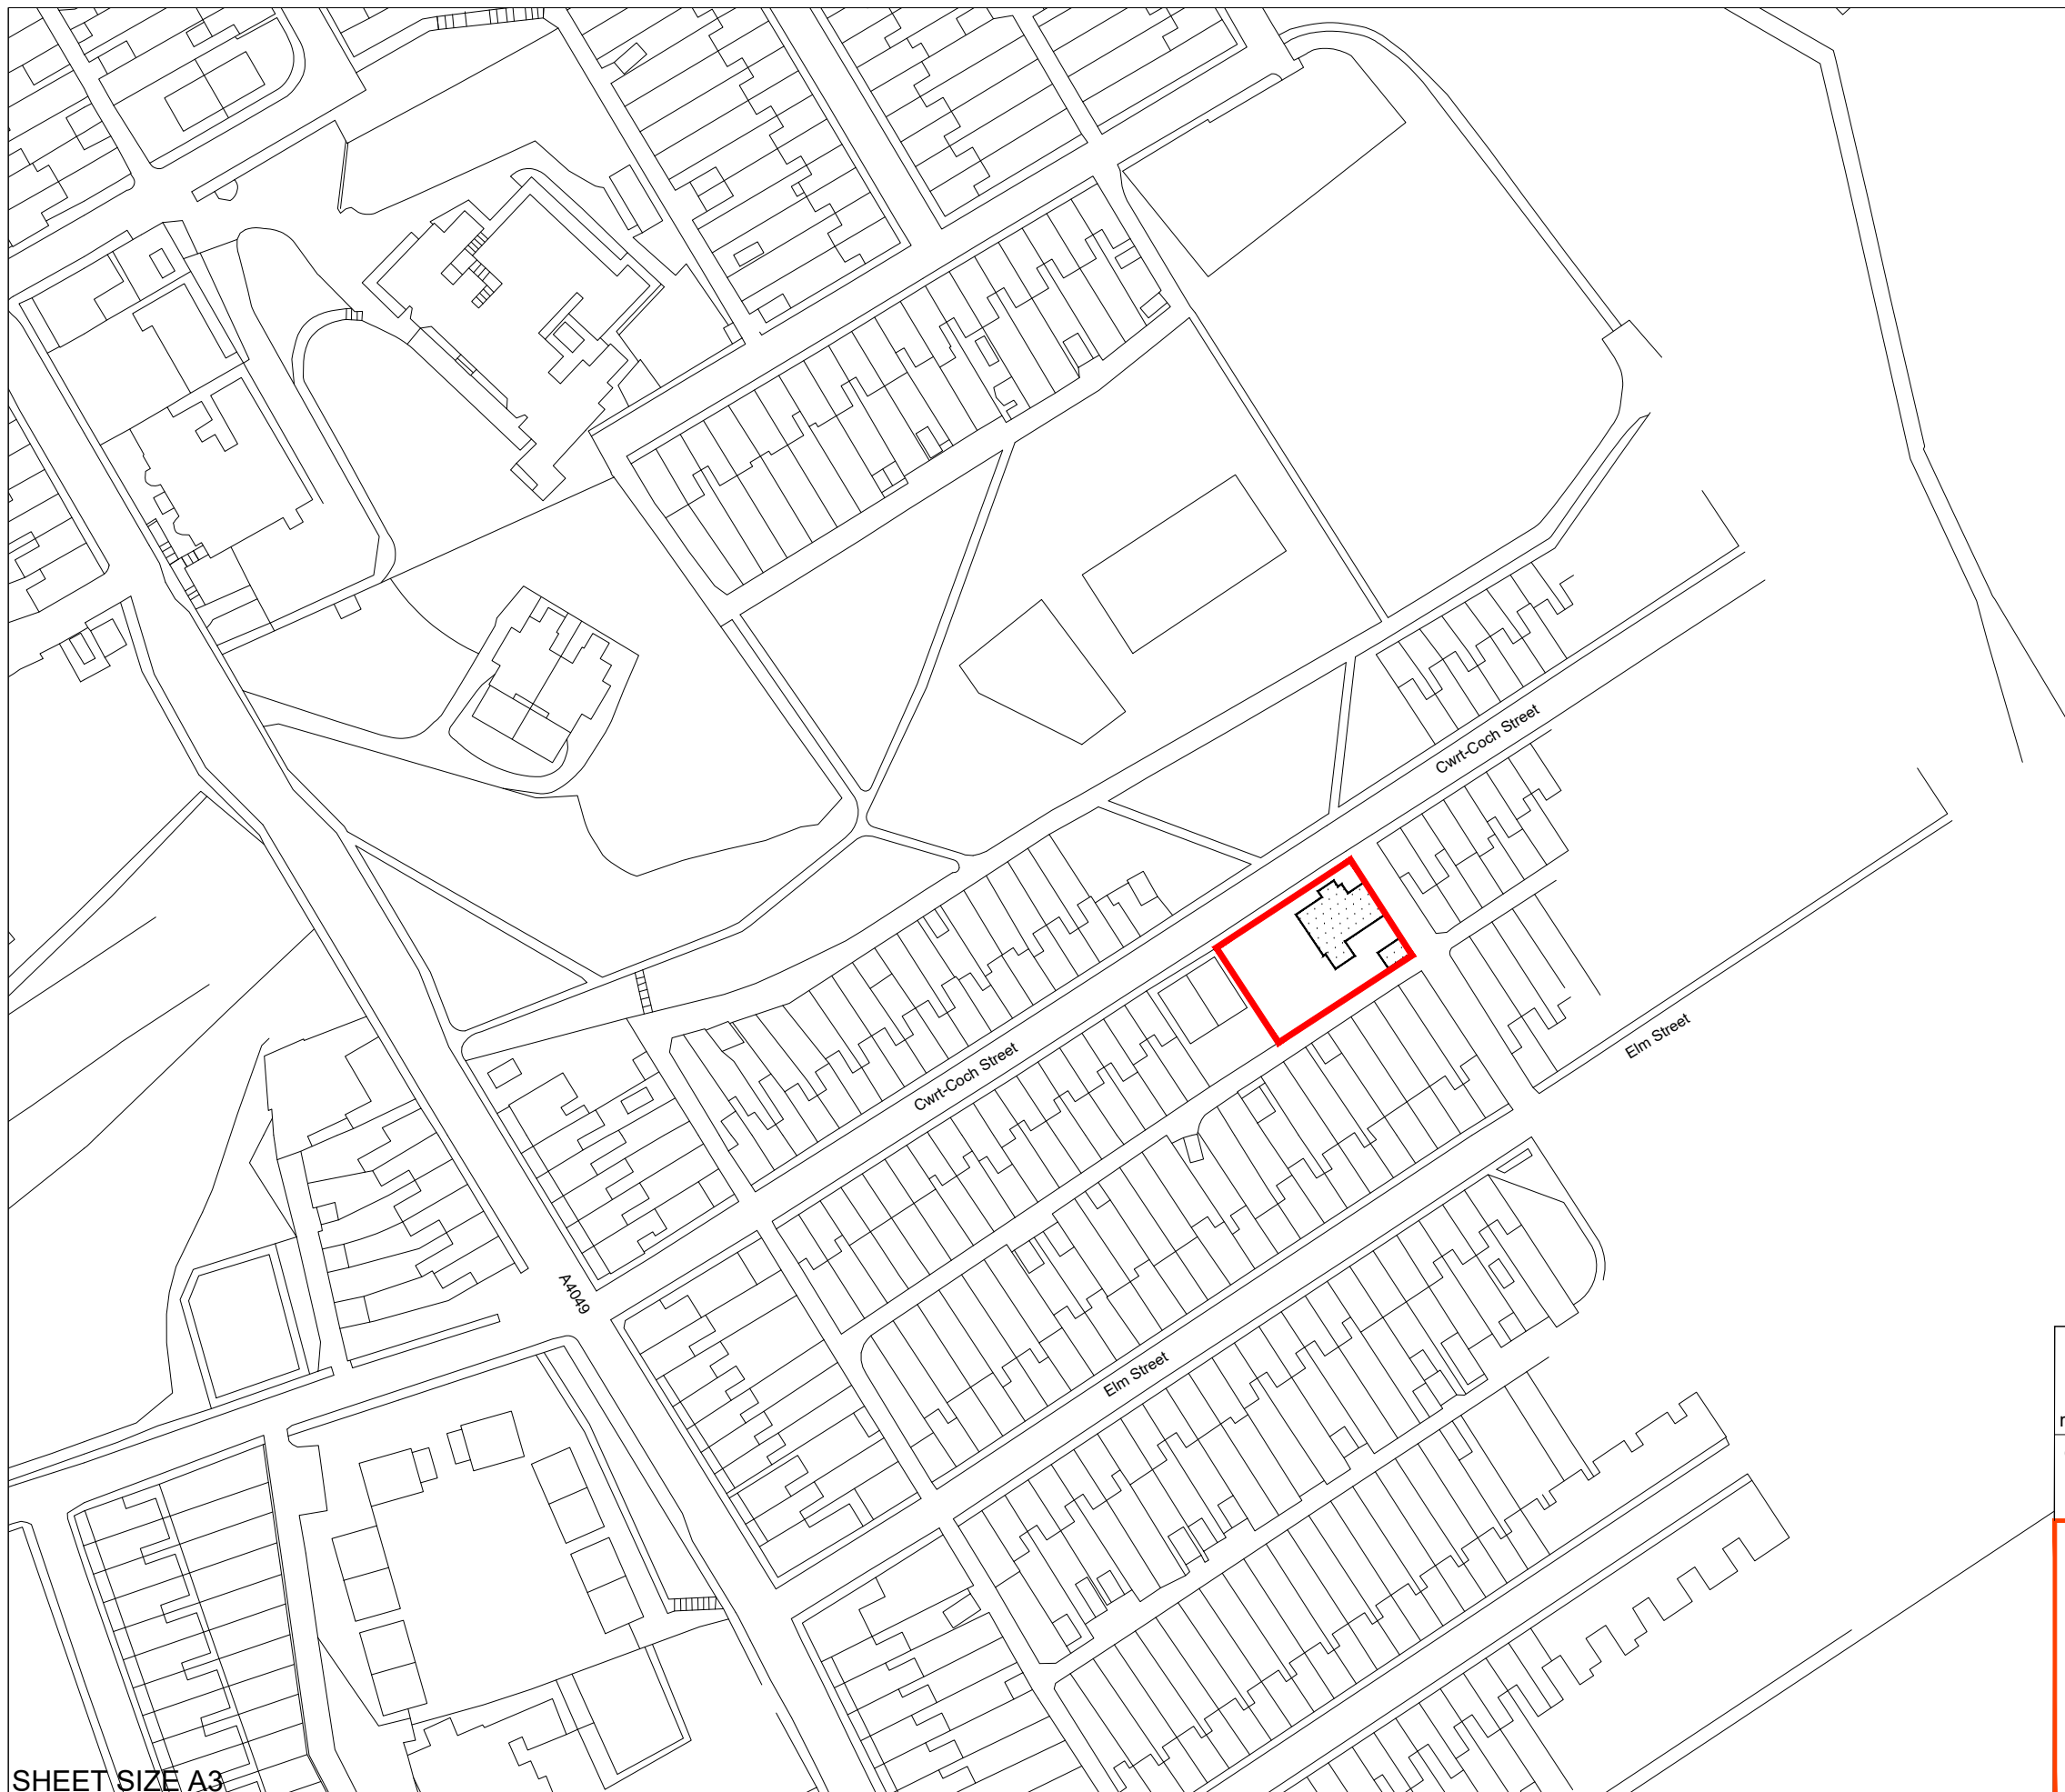

rev	date	amendment	drawn	chckd

drawing status
 Preliminary Tender Construction

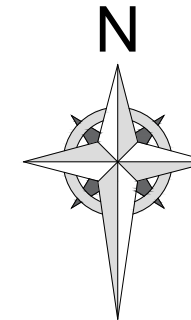

Building Consultancy
 Tŷ Penallta
 Tredomen Park
 Ystrad Mynach
 Hengoed
 CF82 7PG

Tel: (01495) 235569

Head of Land & Property: Benjamin Winstanley MRICS

SHEET SIZE A3
 project title
Ty Heulog Childrens Home
Cwrt Coch Street, Aberbargoed
Bargoed CF81 9EZ

drawing title
Site Plan

date Jan '24	scale 1:1250	drawn GW	checked
project no. 5340	drawing no. 001	rev	