



NORTH WEST ELEVATION
FACING WHINS ROAD

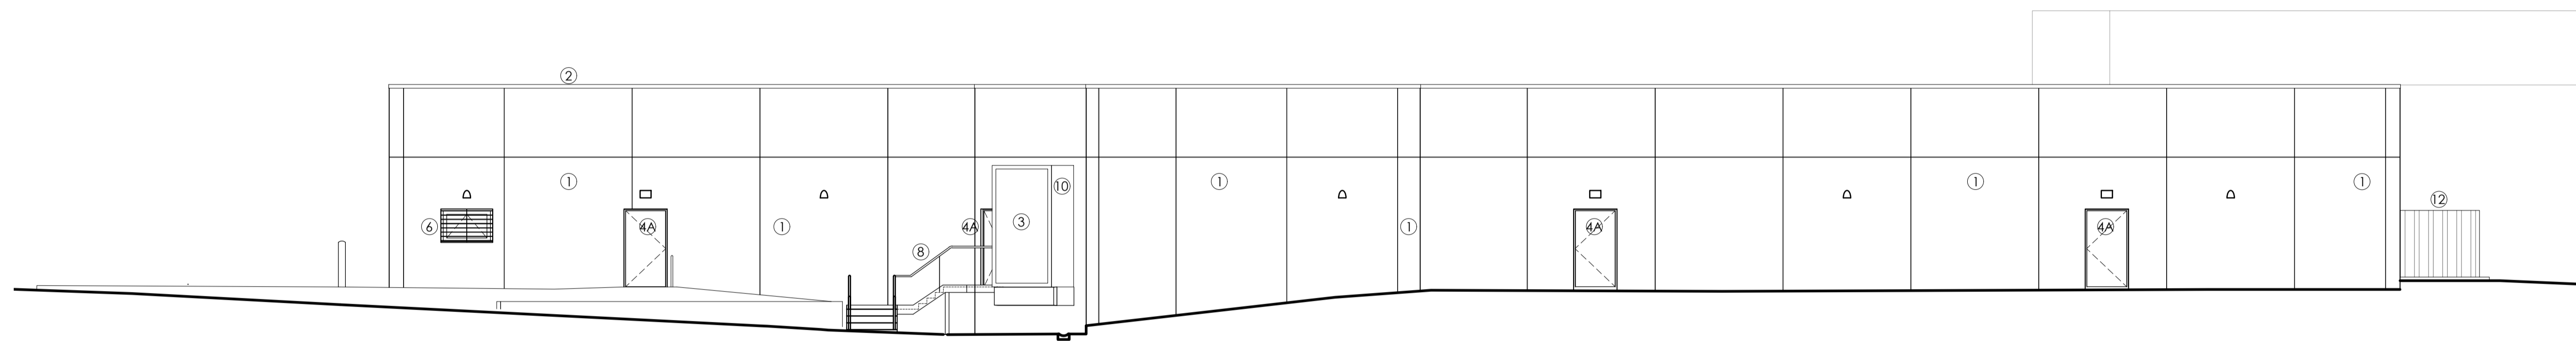

SOUTH EAST ELEVATION
LOADING BAY



SOUTH WEST ELEVATION
STORE ENTRANCE

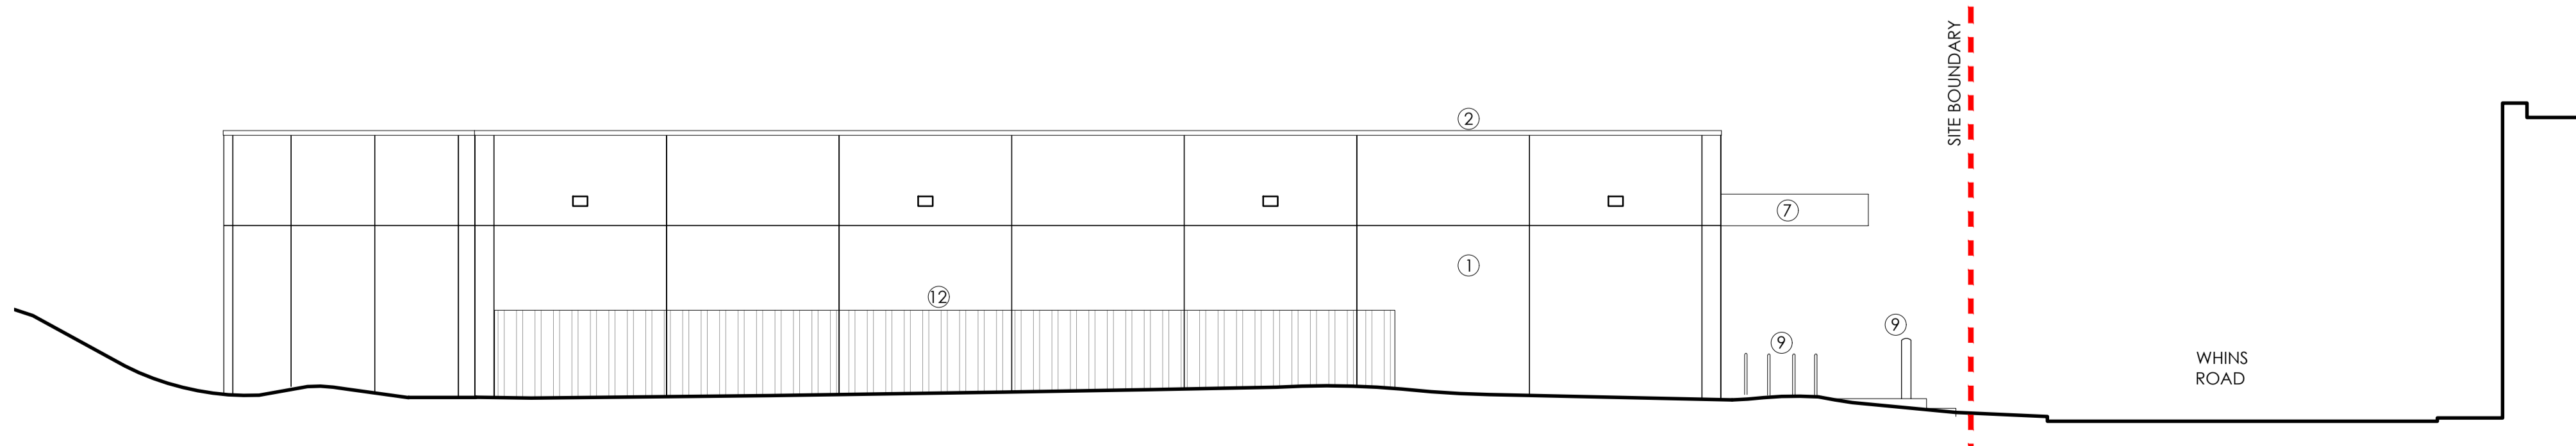

NORTH EAST ELEVATION
STORE REAR

EXTERNAL FINISHES

- 1 WALLS - EXISTING CARRERA WHITE EXPOSED AGGREGATE IN WHITE CEMENT FINISH PRECAST CONCRETE PANELS.
- 2 PARAPET - POWDER-COATED ALUMINIUM COATING, COLOUR RAL 7045 (TELEGREY 2).
- 3 LOADING BAY - POLYESTER POWDER COATED ALUMINIUM SECTIONAL OVERHEAD DOOR, COLOUR RAL 7045 (TELEGREY 2).
- 4 DOORS - POLYESTER POWDER COATED STEEL, COLOUR RAL 7016 (ANTHRACITE).
- 4A DOORS - POLYESTER POWDER COATED STEEL, COLOUR RAL 7045 (TELEGREY 2).
- 5 SHOPFRONT - POLYESTER POWDER COATED ALUMINIUM, COLOUR RAL 7016 (ANTHRACITE).
- 5A WINDOWS - POLYESTER POWDER COATED ALUMINIUM, COLOUR RAL 7016 (ANTHRACITE) WITH OPAQUE GREY GLASS (RAL 7016, ANTHRACITE) BLANKED OUT INSULATED HIGH LEVEL GLAZING PANELS.
- 6 WINDOWS - POLYESTER POWDER COATED ALUMINIUM, COLOUR RAL 7016 (ANTHRACITE) WITH GREY TINTED DOUBLE GLAZING.
- 7 CANOPY - POLYESTER POWDER COATED ALUMINIUM SHEETING, COLOUR WHITE.
- 8 GALVANISED STEEL HANDRAIL / GUARDRAIL.
- 9 STAINLESS STEEL BOLLARDS / TROLLEY HOOPS.
- 10 BLACK RUBBER PROTECTIVE BUFFERS.
- 11 VINYL GRAPHICS - MECHANICALLY FIXED TO EXTERNAL WALL, CONTENT SUBJECT TO CHANGE SUBJECT TO CORPORATE ADVERTISING REQUIREMENTS.
- 12 GALVANISED STEEL PALISADE FENCE.

Client
Aldi Stores Ltd.

Project Title
Aldi - ALLOA

Project Address
**WHINS ROAD,
ALLOA, FK10 3SE**



EXISTING BUILDING ELEVATIONS

Job No.	Originator	Zone	Level	Type	Role
79-E0528 PA	PA	XX	ZZ	DR	A
System Classification	Drawing No.	Subability	Revision		
PM_40_50_21-0006		S4	P01		

Drawn	Checked	Date	Scale	Size
NM	LAV	2023-07-21	1:100	A1

Studio 303, Malling Exchange
Haults Yard, Walker Road
Newcastle Upon Tyne
NE6 2HL

One Lochrin Square,
92 Fountainbridge,
Edinburgh,
EH3 9GA

t : 0191 260 5551
e : admin@projektarchitects.com
w : www.projektarchitects.com



This drawing must not be used for any other project without the written consent of projektarchitects.com. The design is for the project only and is not to be used for any other project. Any reproduction or use of this drawing without the written consent of projektarchitects.com is prohibited. All information given on this drawing is subject to the necessary statutory requirements. Copyright © projektarchitects.com

