


REV	DATE	DESCRIPTION	DRW	CHK
P01	2023-07-28	FIRST ISSUE.	NM	LAV
P02	2023-07-31	WAREHOUSE DOOR RELOCATED.	NM	LAV

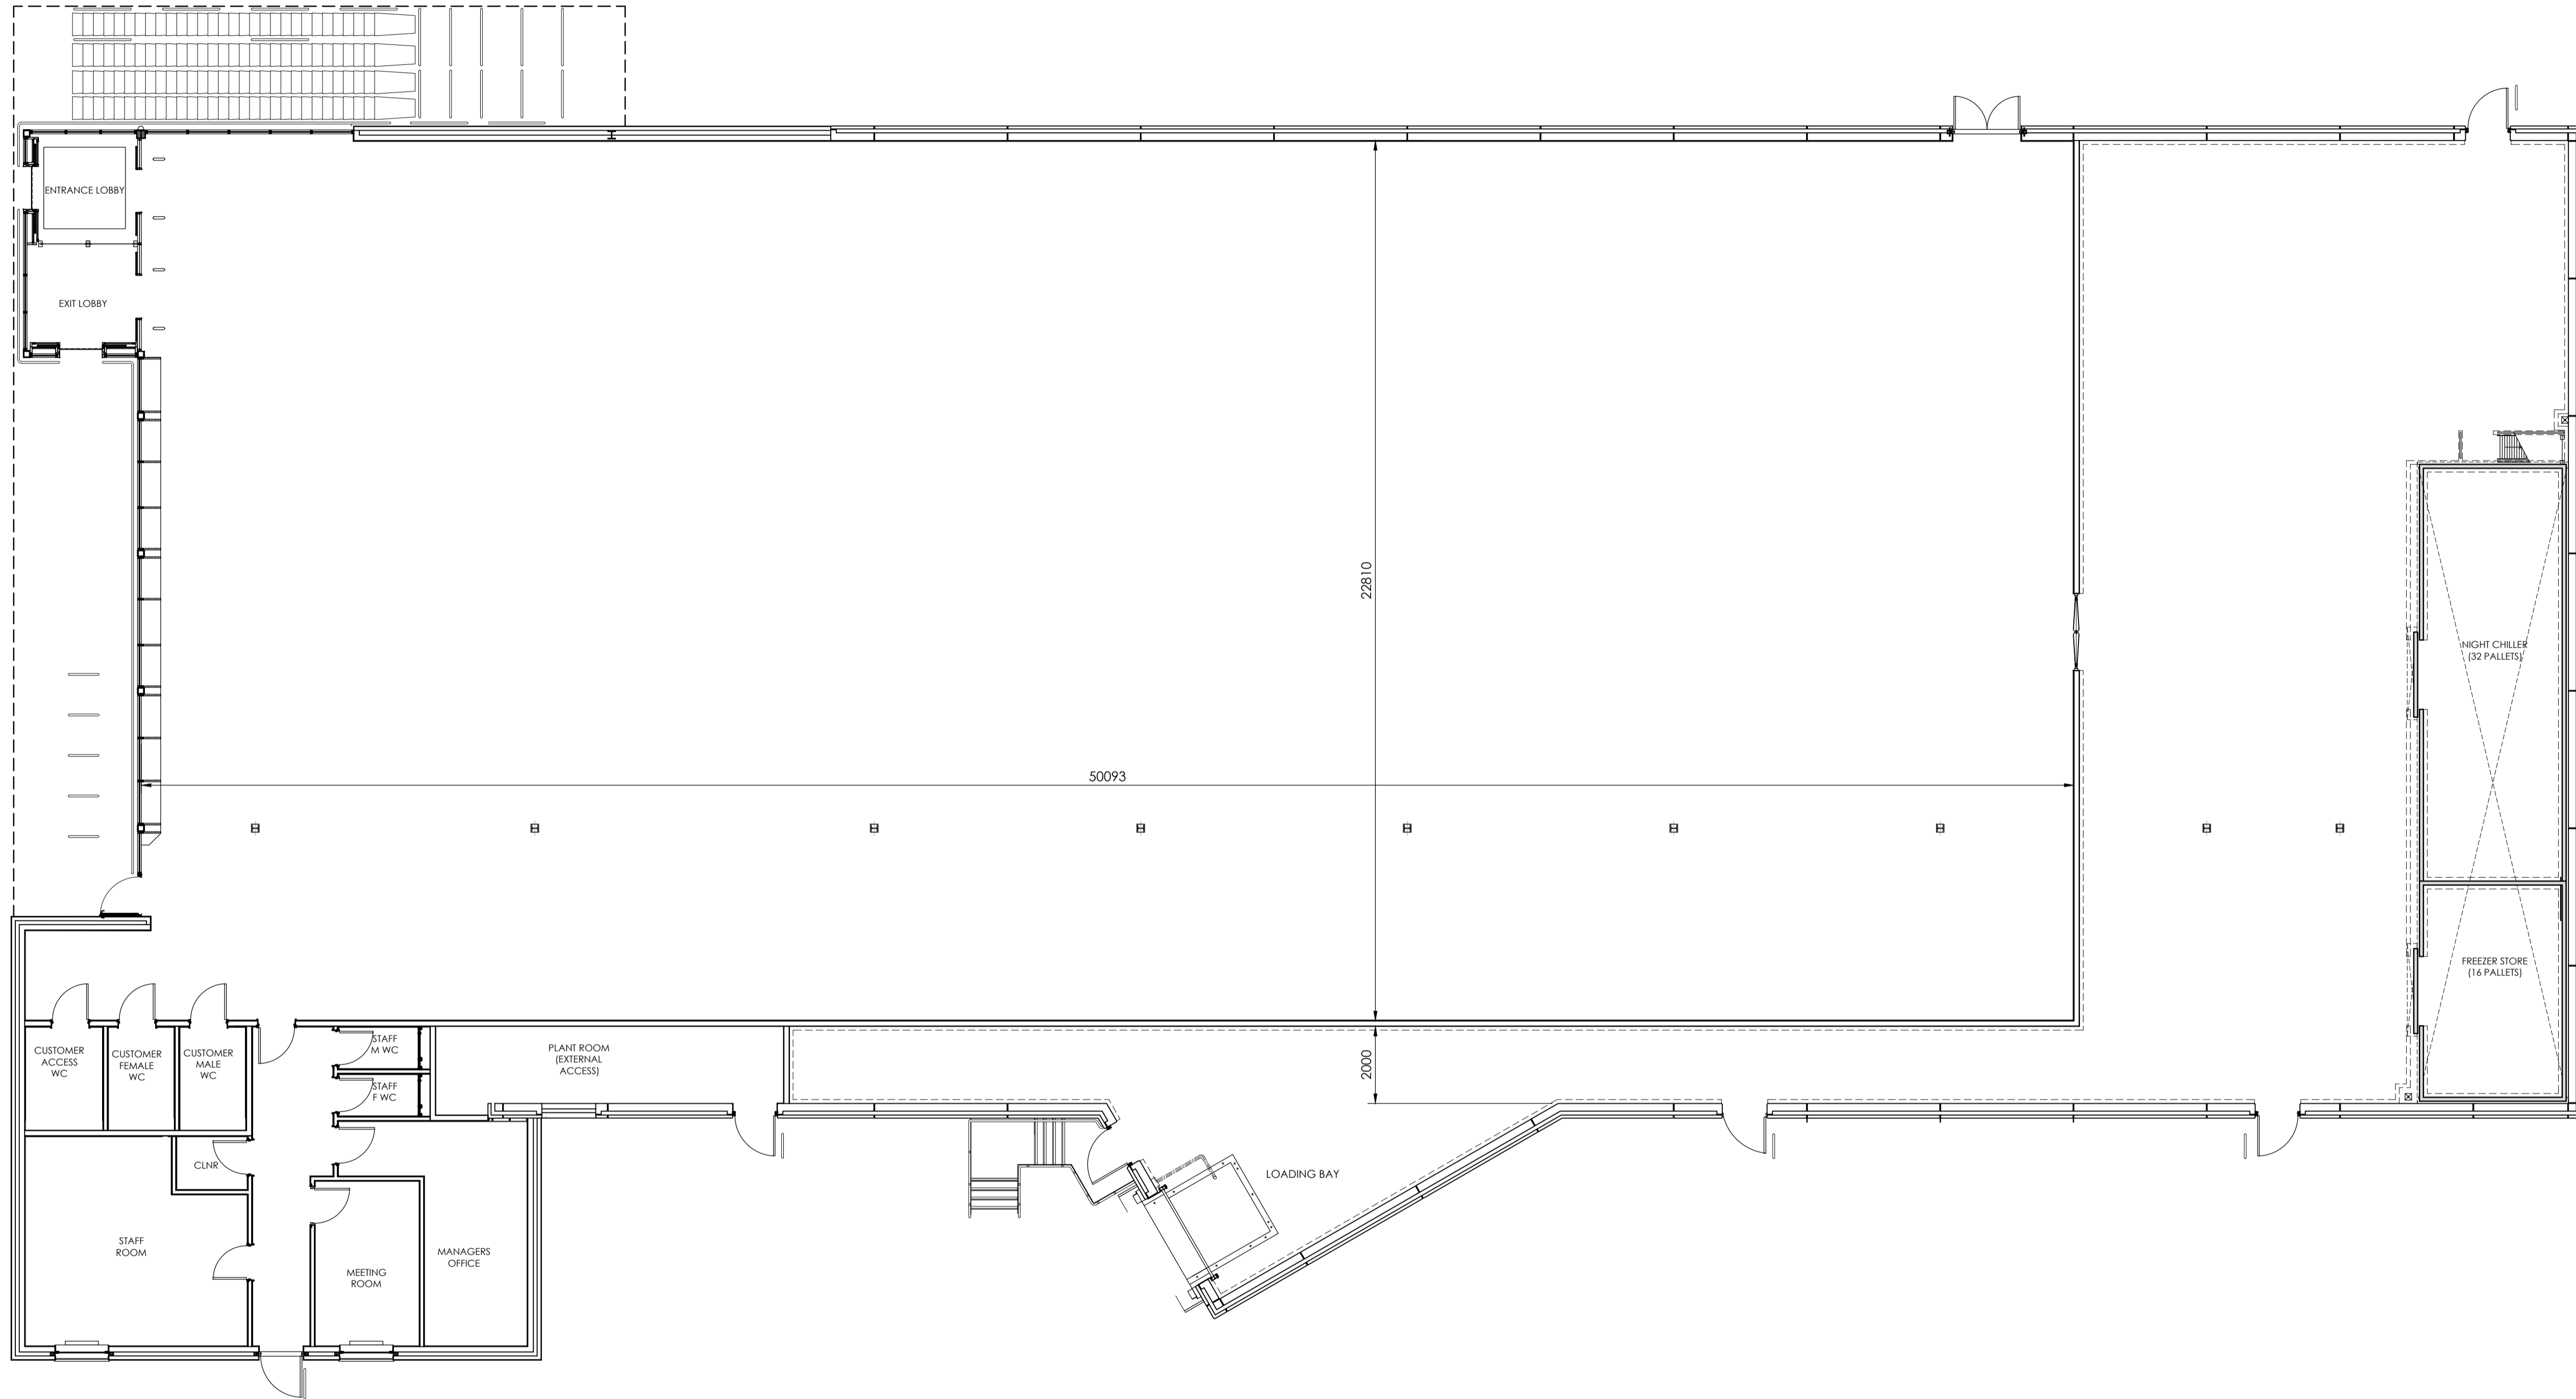

Client
Aldi Stores Ltd.

Project Title
Aldi - ALLOA

Project Address
**WHINS ROAD,
ALLOA, FK10 3SE**



Drawing Title
PROPOSED FLOOR PLAN

Job No.	Originator	Zone	Level	Type	Role
79-E0528 PA		XX	00	DR	A
System Classification	Drawing No.	Suitability	Revision		
PM_40_50_21-0005		S4	P02		
Drawn	Checked	Date	Scale	Size	
NM	LAV	2023-07-21	1:100	A1	

Studio 303, Mailing Exchange,
Haults Yard, Walker Road,
Newcastle Upon Tyne,
NE6 2HL

One Lochrin Square,
92 Fountainbridge,
Edinburgh,
EH3 9QA

t : 0191 240 5551
e : admin@projektarchitects.com
w : www.projektarchitects.com

