




1 PROPOSED REAR ELEVATION
Scale: 1:100

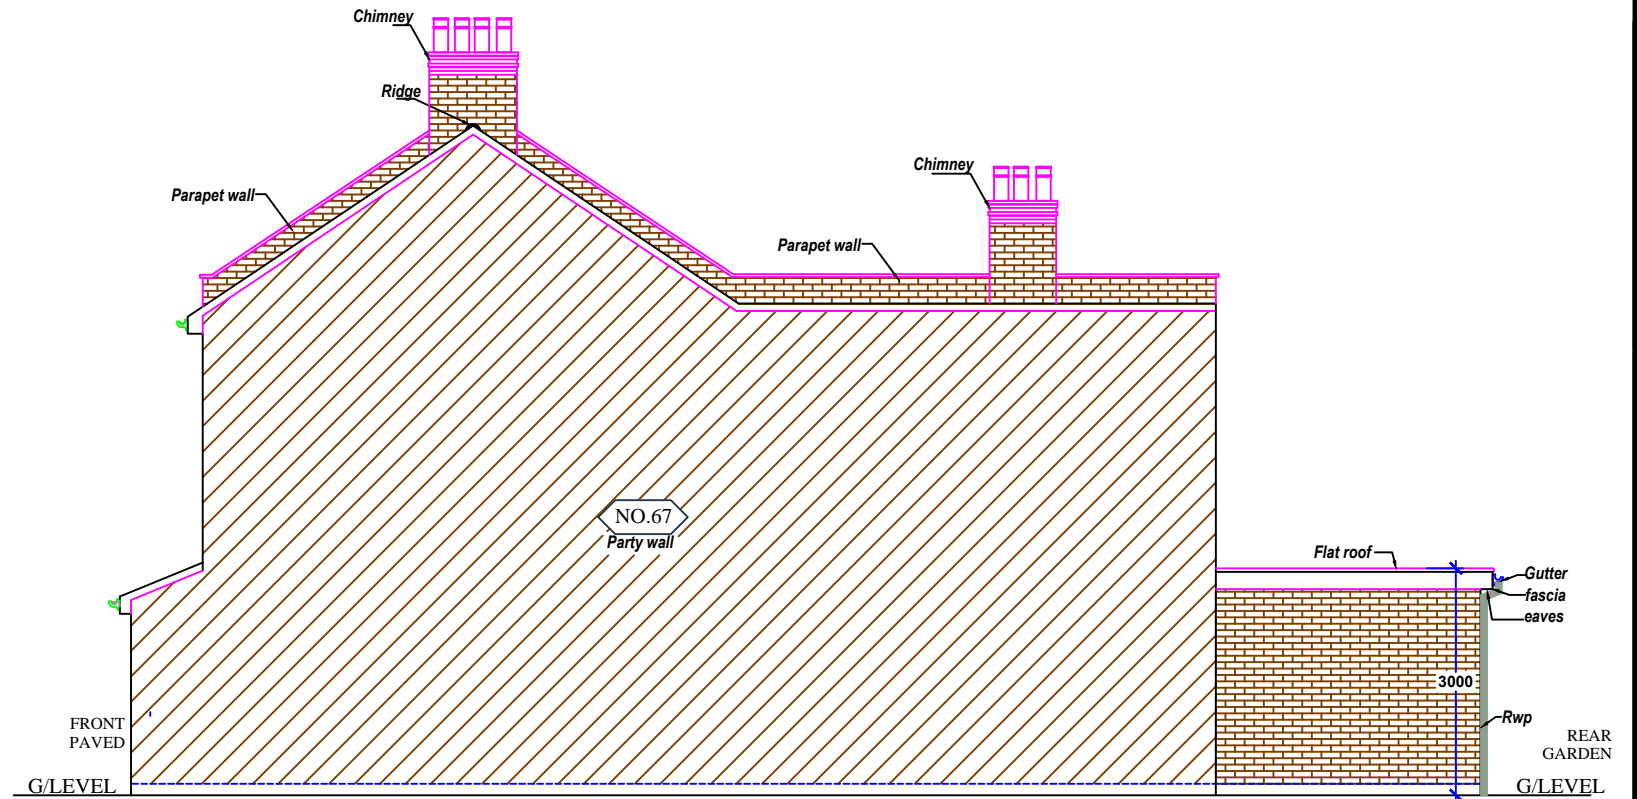

3 PROPOSED SIDE (B) ELEVATION
Scale: 1:100

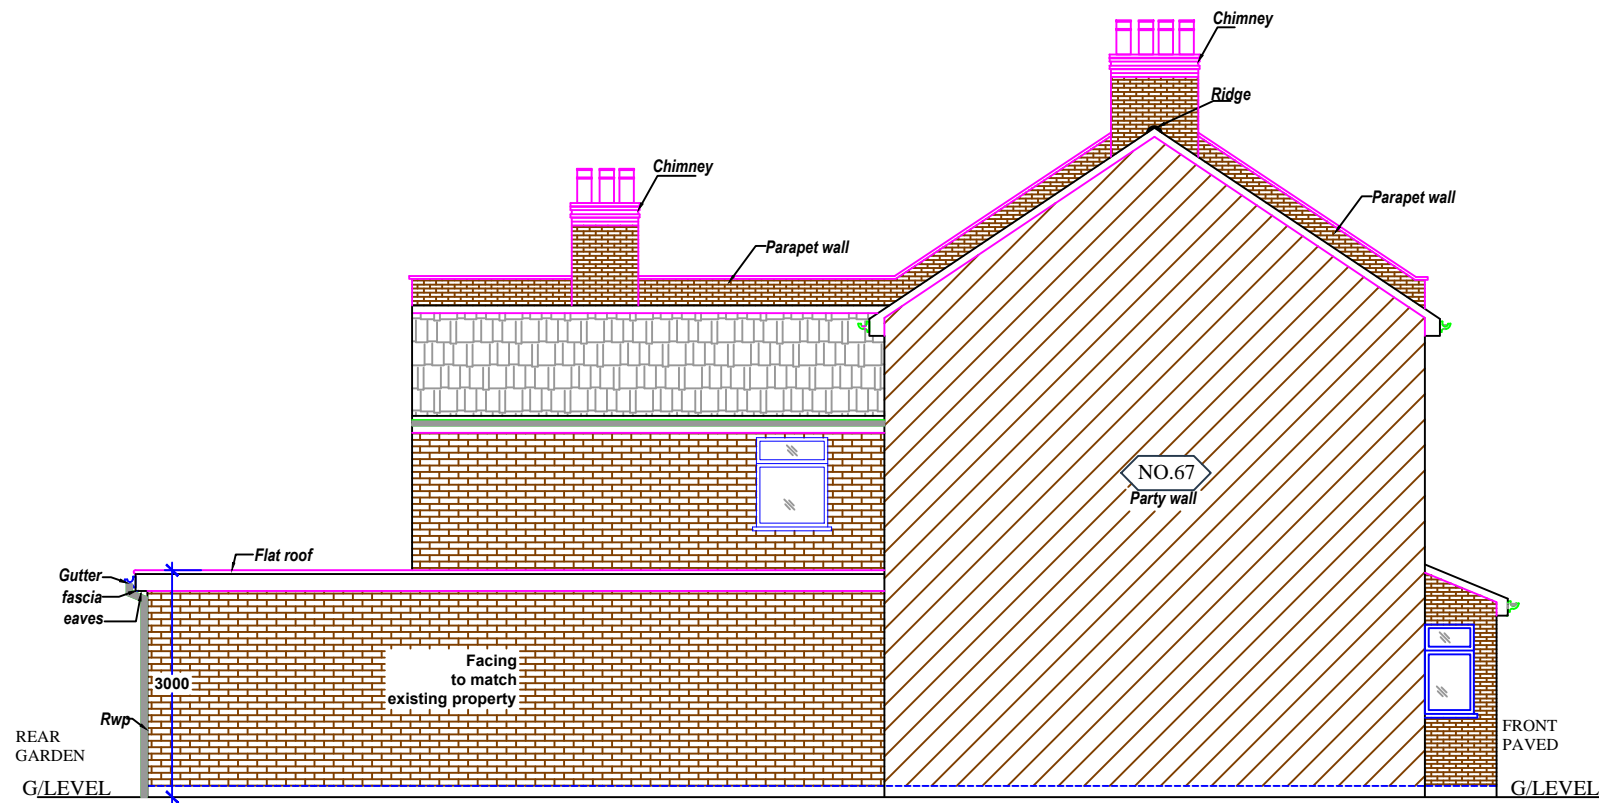

2 PROPOSED SIDE (A) ELEVATION
Scale: 1:100

 

AMENDED

REFERENCE DRAWINGS	KEY PLAN	COPYRIGHT	NOTES	No	DATE	REVISION	BY	CHK	CONSULTANT	TOWN & COUNTY VALUERS & SURVEYORS LTD	DRAWN	CLIENT/PROJECT	DRAWING No.
		THE CONTENTS OF THIS DRAWING MAY NOT BE REPRODUCED IN WHOLE OR IN PART WITHOUT EXPRESS WRITTEN CONSENT OF TOWN & COUNTY VALUERS & SURVEYORS LIMITED	PLEASE NOTE THAT BEFORE BUILDING WORKS COMMENCES IT THE RESPONSIBILITY OF THE BUILDER OR OWNER TO SERVE PARTY IS. WALL NOTICES TO ALL NEIGHBOURS			A			T/C	ARCHITECTURAL CONSULTANT, CIVIL ENGINEERS, STRUCTURAL ENGINEERS 401 Ilford Lane, Ilford, Essex, IG1 2SN Tele: 020 8553 2231/020 88514 3720 Fax: 020 8514 3720 Email: townandcounty@hotmail.co.uk	RAWAL	67 ELMHURST ROAD LONDON E7 9PQ	A04
											CHECKED	TITLE	SCALE: 1:100 @ A3
											SB	ELEVATIONS	DATE: 07-02-2024
											PROJECT NO.	(EXTENSION)	
											2024		