



PROPOSED PLAN




PROPOSED ROOF PLAN

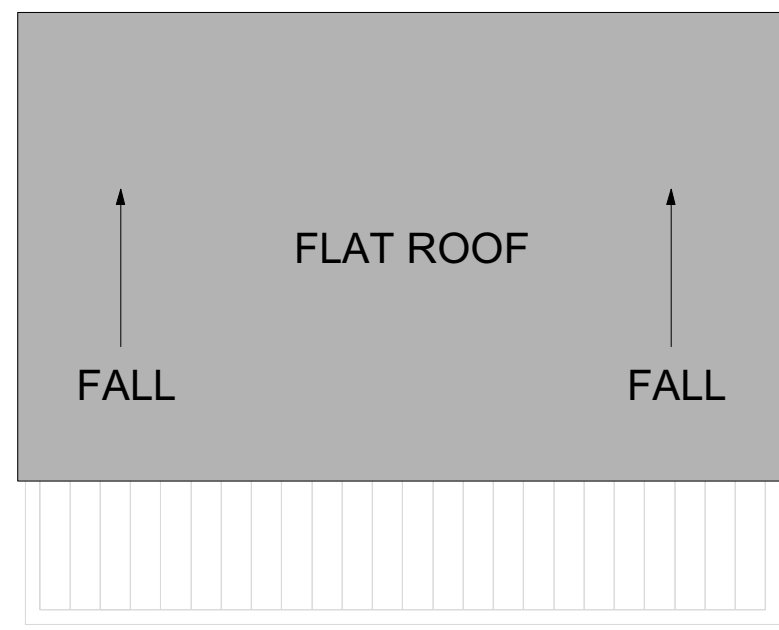


MOOD IMAGE

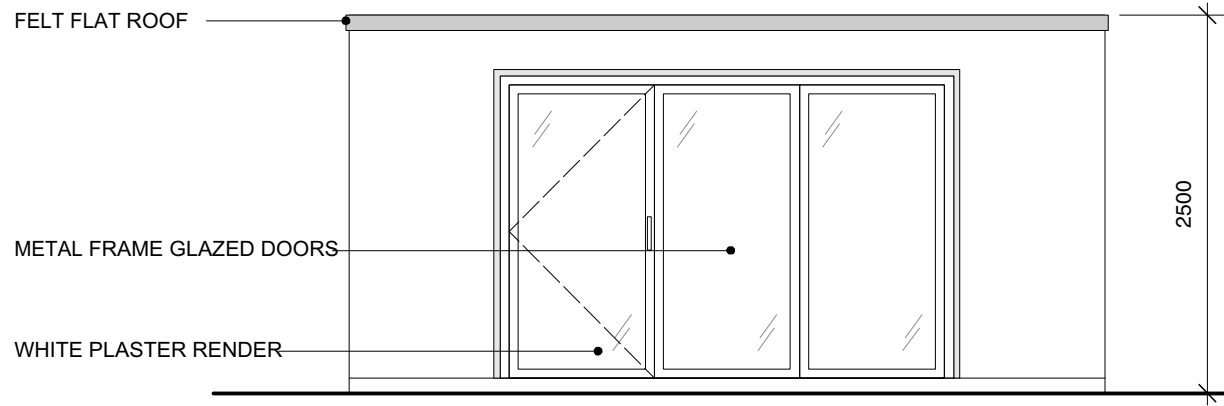


PROPOSED ELEVATION

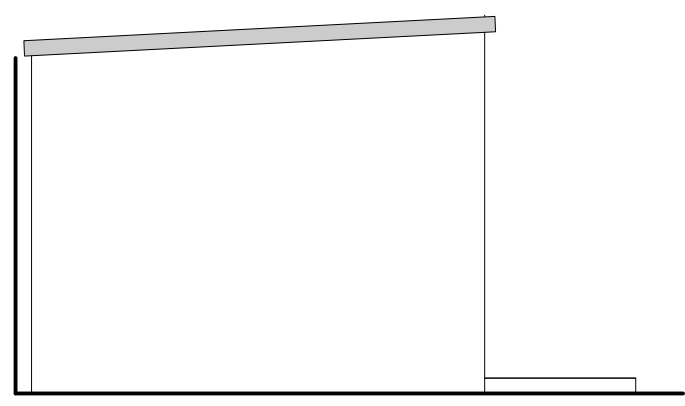

PROPOSED SIDE ELEVATION

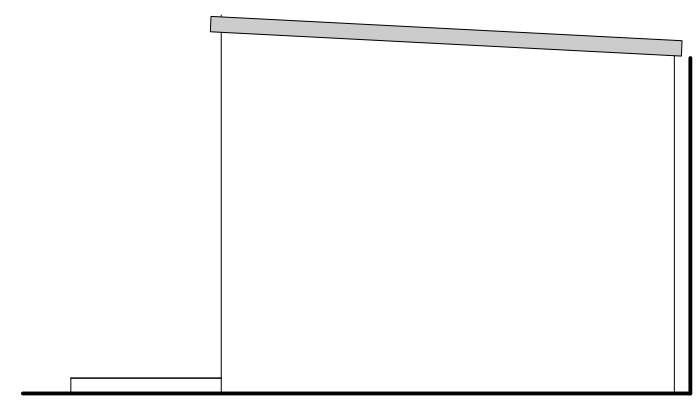

PROPOSED SIDE ELEVATION

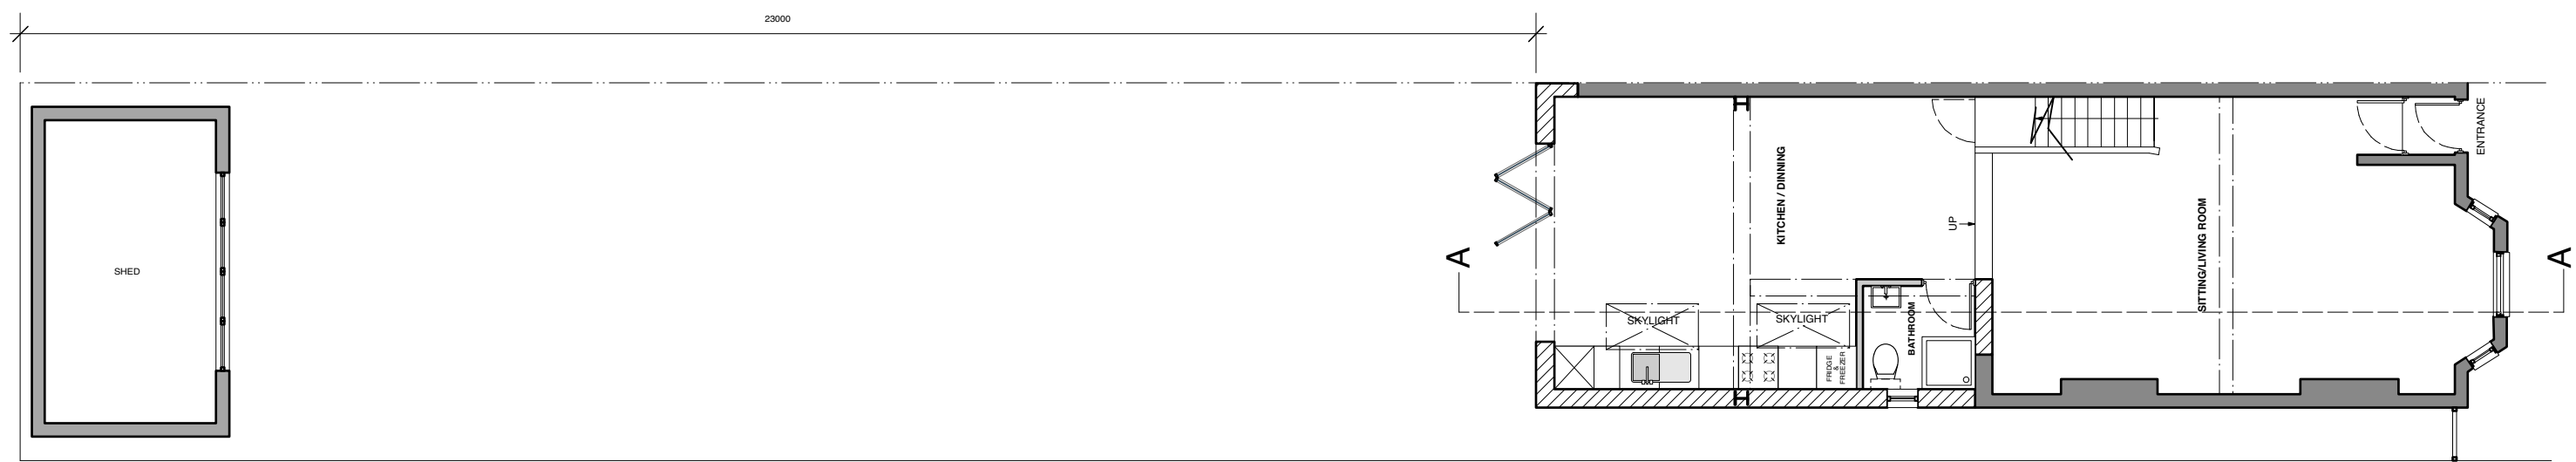


PROPOSED PLAN

This drawing and the details contained herein are copyright and are not to be reproduced without the permission of FAUSTO (11). All dimensions relating to actual site conditions are to be checked on the prior to any work being commissioned or executed. Contractors are not to scale from this drawing and should refer any query in respect of dimensions to the designers.

REVISIONS
Rev A: 10-02-2024, Added second side elevation of garden shed

INFORMATION

 

F&R STUDIO
 ARCHITECTURAL & INTERIOR DESIGN
 TEL: 0776221186
 FAUSTO@FRSTUDIO.CO.UK

Client	Job no.	Date
PRIVATE	12-LR	10-02-2024
Project	Scale	Drawn by
67 LORNE ROAD	1:50	FR
Drawing description	Drawing no.	Revision
PROPOSED GARDEN SHED	LR-04	A