





IMAGE 1

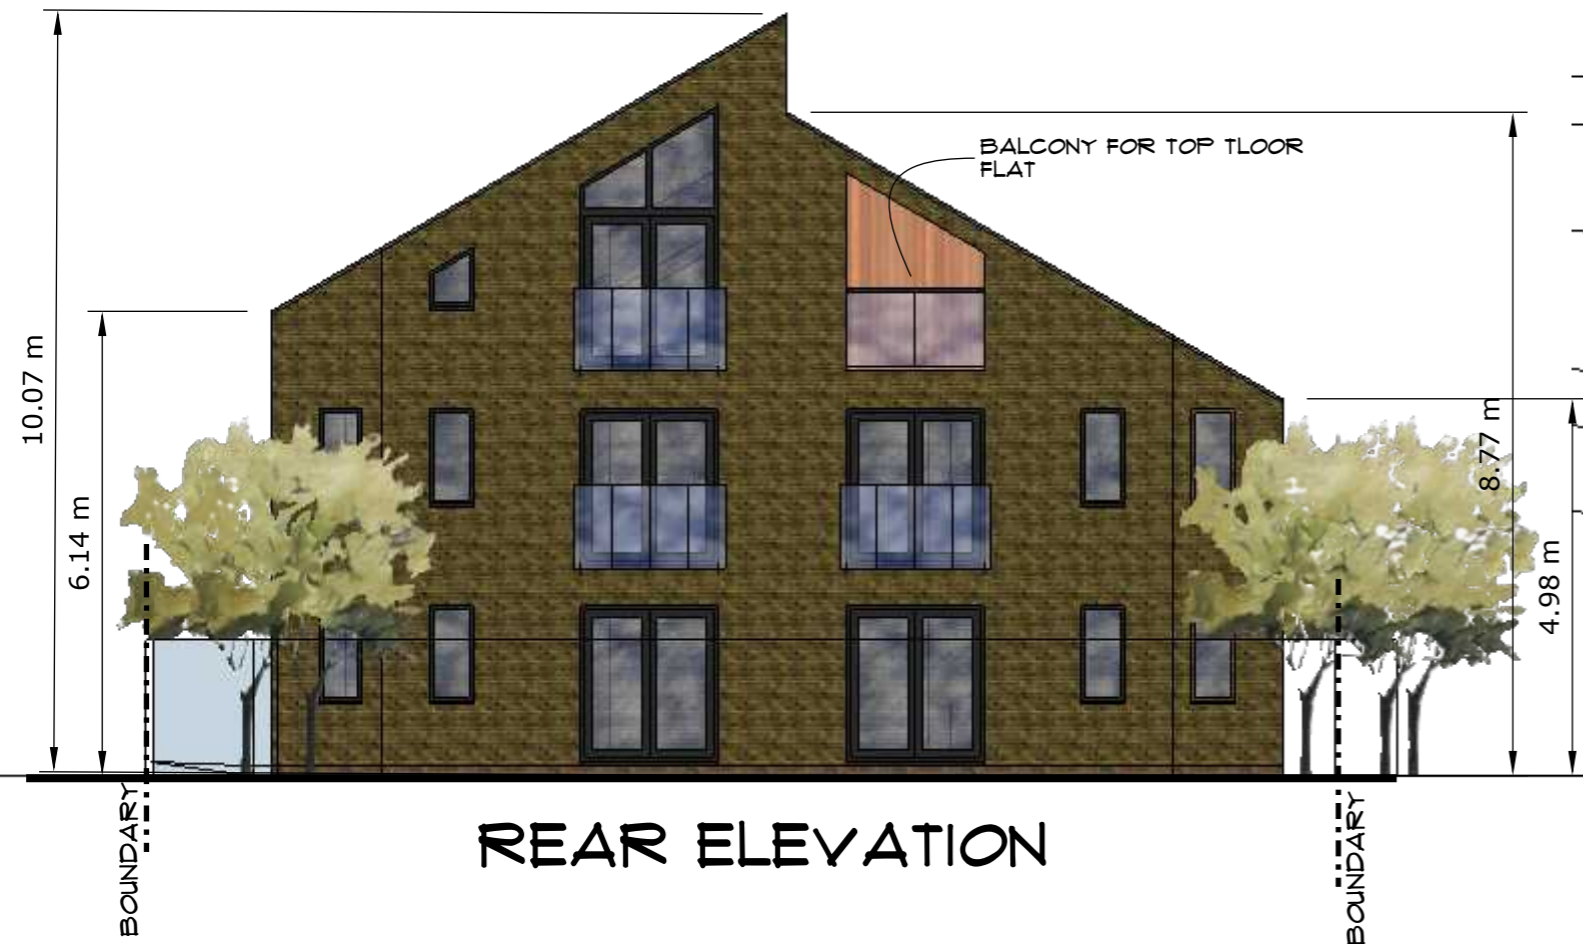

REAR ELEVATION



BOUNDARY FENCE REMOVED FOR CLARITY

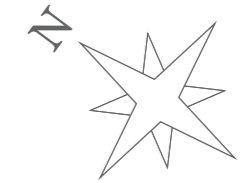

**ATK DESIGNS**

ASHURST COTTAGE  
BIRCHWOOD  
STORRIDGE  
MALVERN  
HEREFORDSHIRE  
WR13 56HA

E-MAIL MAIL@ATKDESIGNS.CO.UK

TEL 01595293528

client  
BETA 4 CONSTRUCTION  
UNIT A 123 135  
PORTCULLIS PLACS  
CASTLE STREET  
LUTON LU1 3 AL

project  
NEW BUILD BLOCK  
CONTAINING 5 TWO BED  
FLAT UNITS  
LAND TO REAR OF ELSO  
HOUSE 23 -21 NAPIER  
ROAD LUTON

drawing no ATK/23/FN/REH/REV3 TP2C	A3
date OCT 2023	
scale 1:100 1:200	