


# PROPOSED REAR ELEVATION

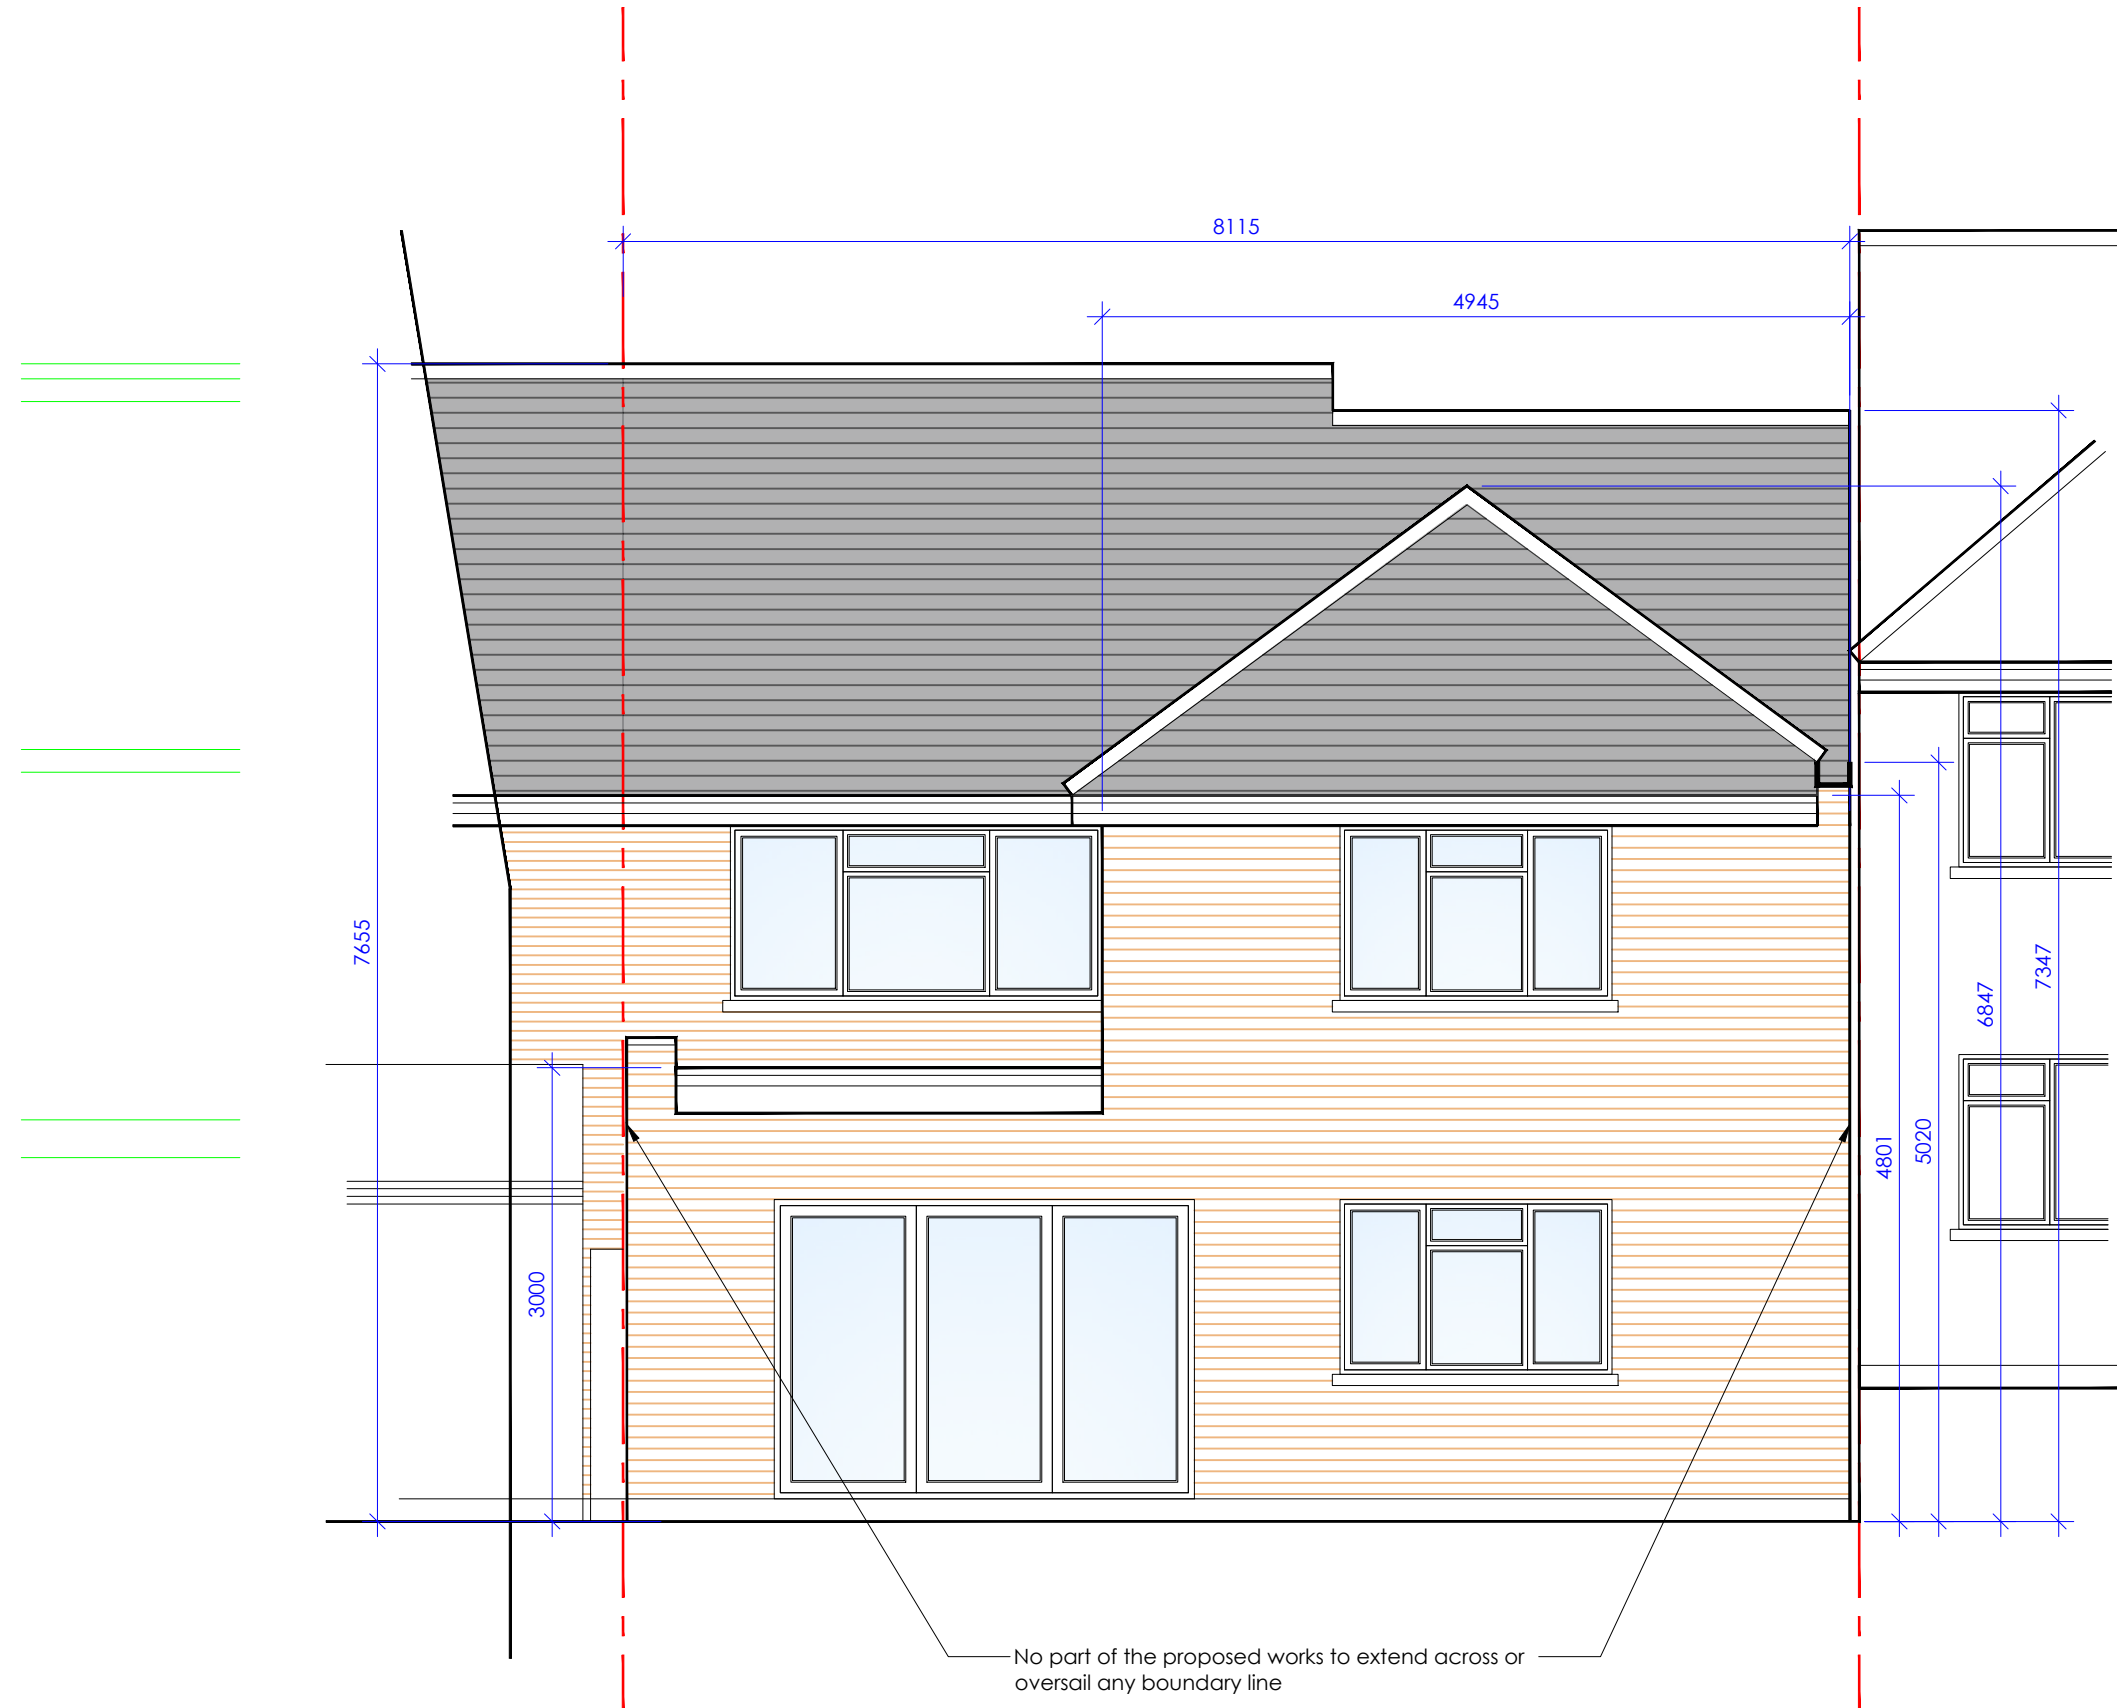

Dwg. No:	RA518/13	Title:	Proposed Rear Elevation	Drawn by:	SK
Scale:	1:50(A3)	Address:	37 Dorel Close Luton LU2 7JH	Date:	July 2023
Revision:		Client:	Mr. A. Kumar		
Project:	Extension & Refurbishment Project				