


PROPOSED ROOF PLAN

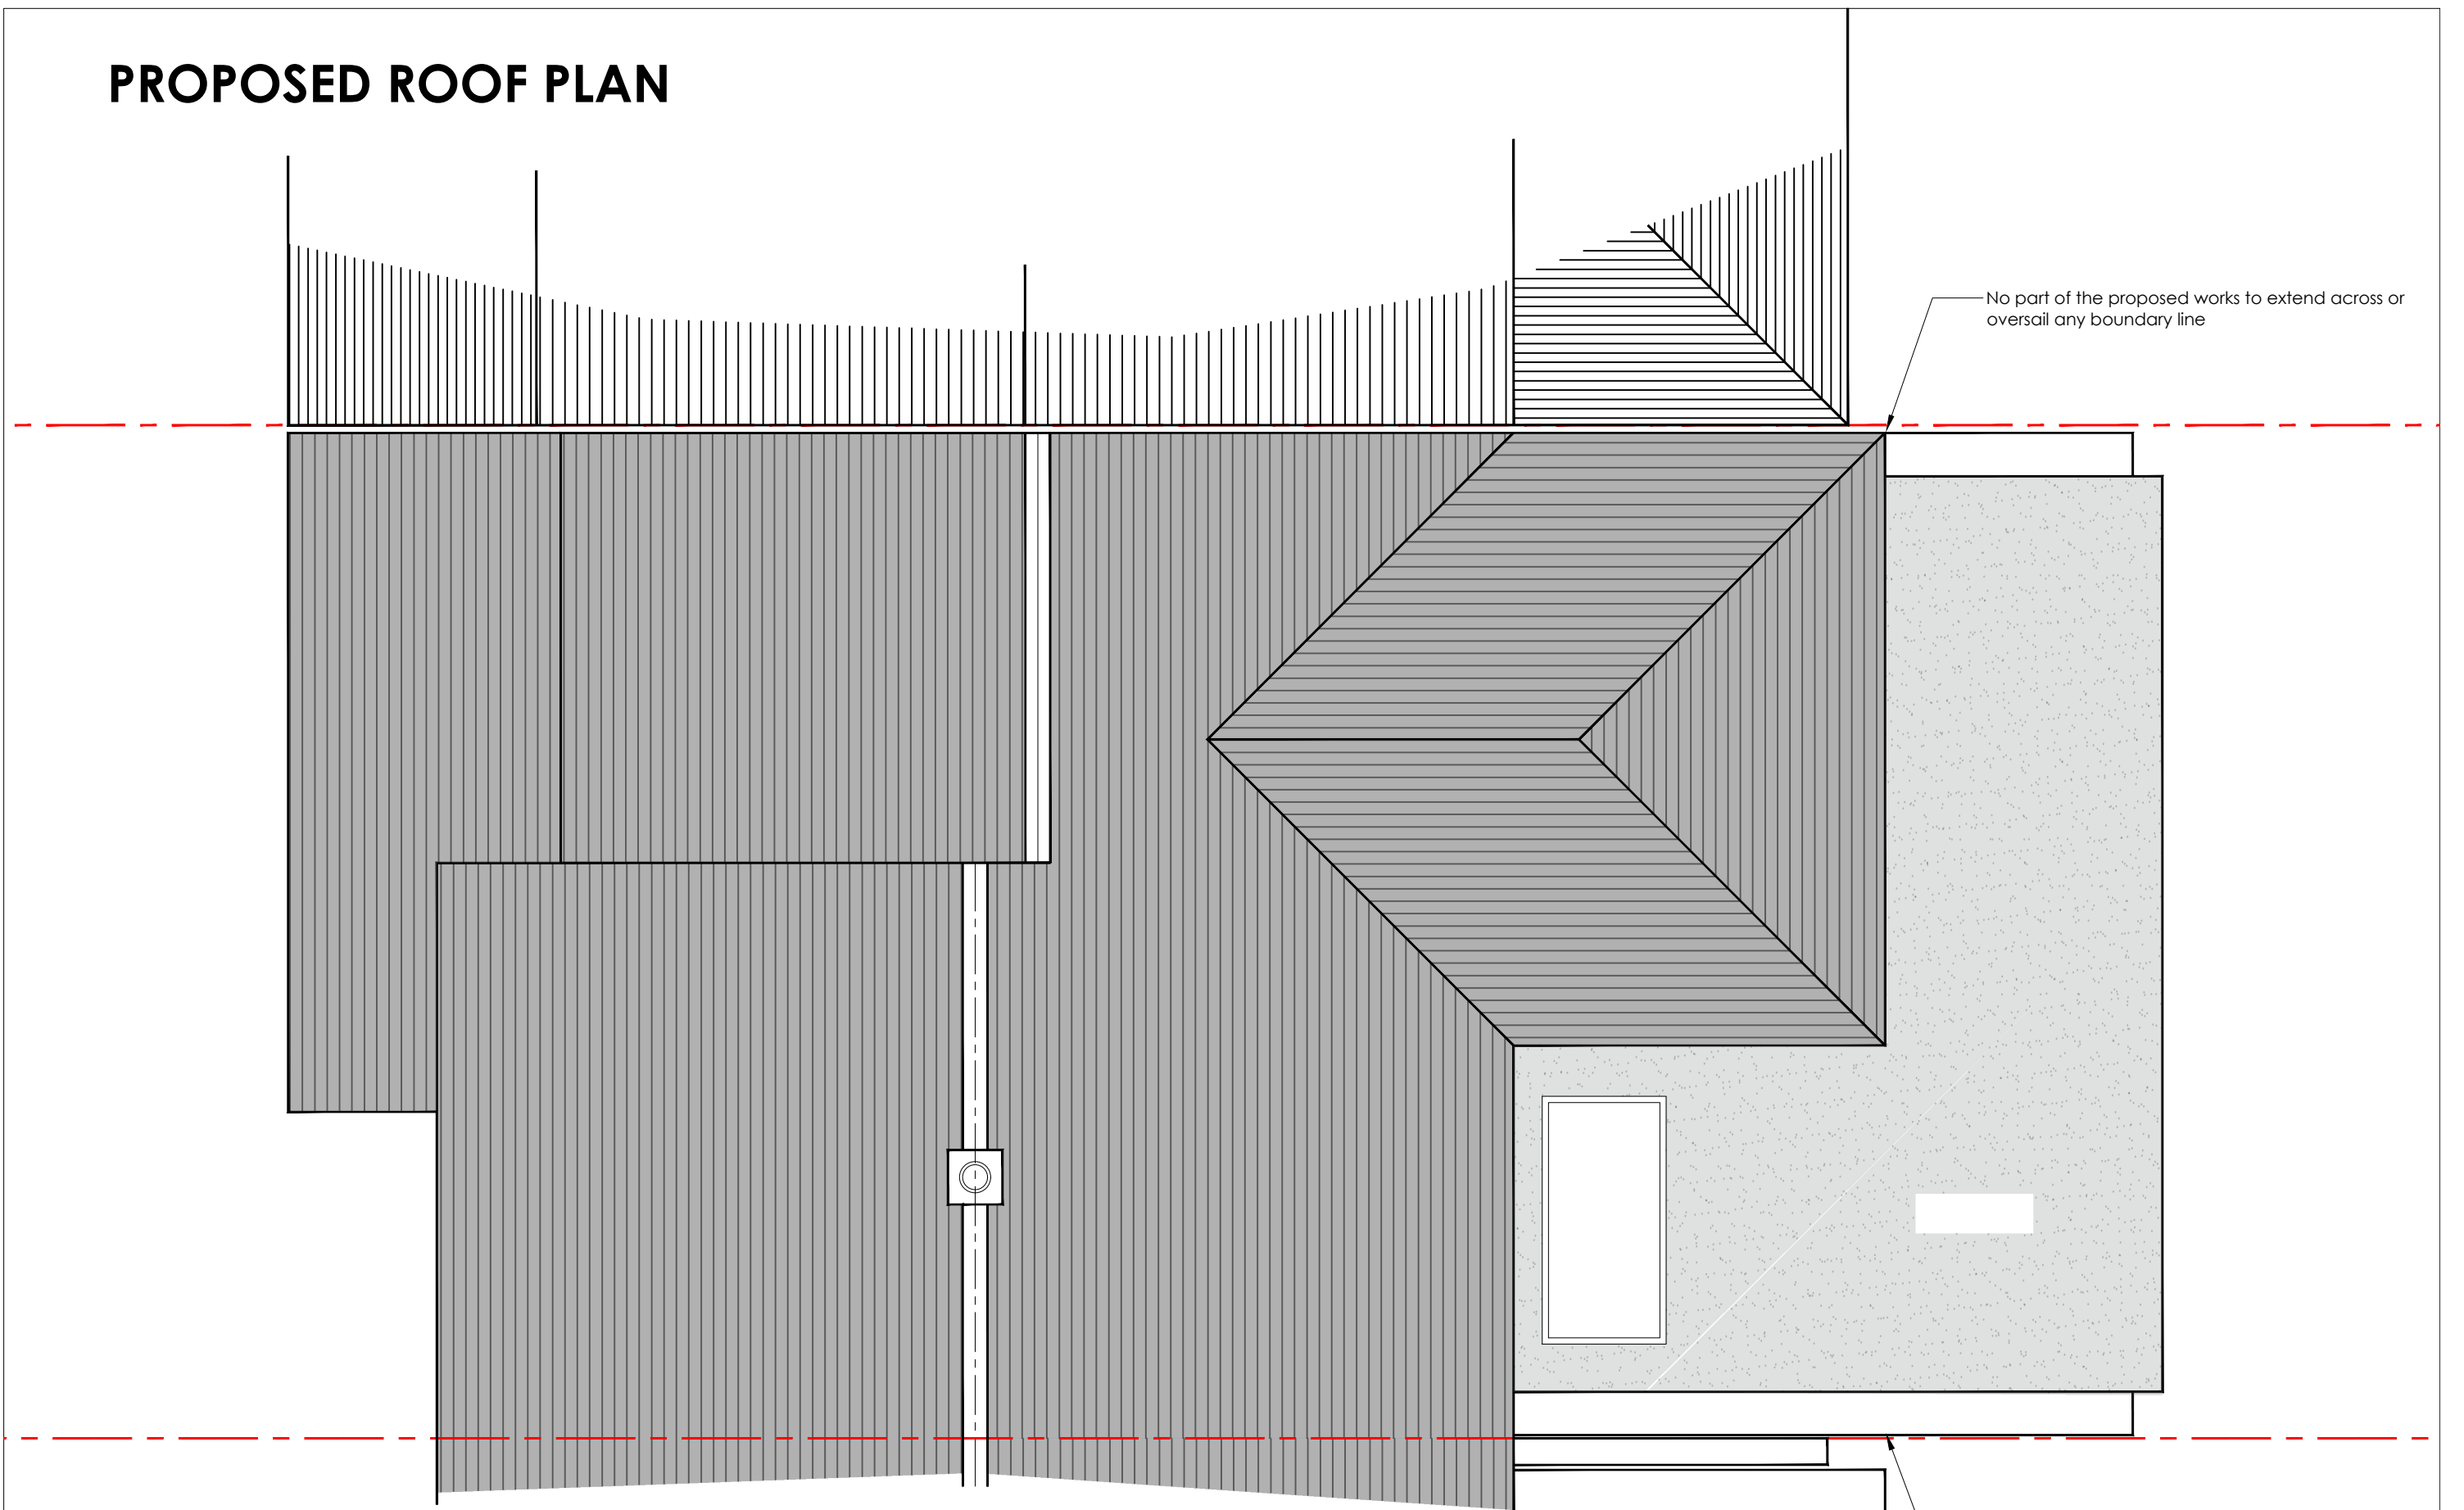

No part of the proposed works to extend across or oversail any boundary line

No part of the proposed works to extend across or oversail any boundary line



Dwg. No:	RA518/11	Title:	Proposed Roof Plan	Drawn by:	SK
Scale:	1:50(A3)	Address:	37 Dorel Close Luton LU2 7JH	Date:	July 2023
Revision:		Client:	Mr. A. Kumar		
Project:	Extension & Refurbishment Project				