



SITE PLAN 1:200  
EXISTING

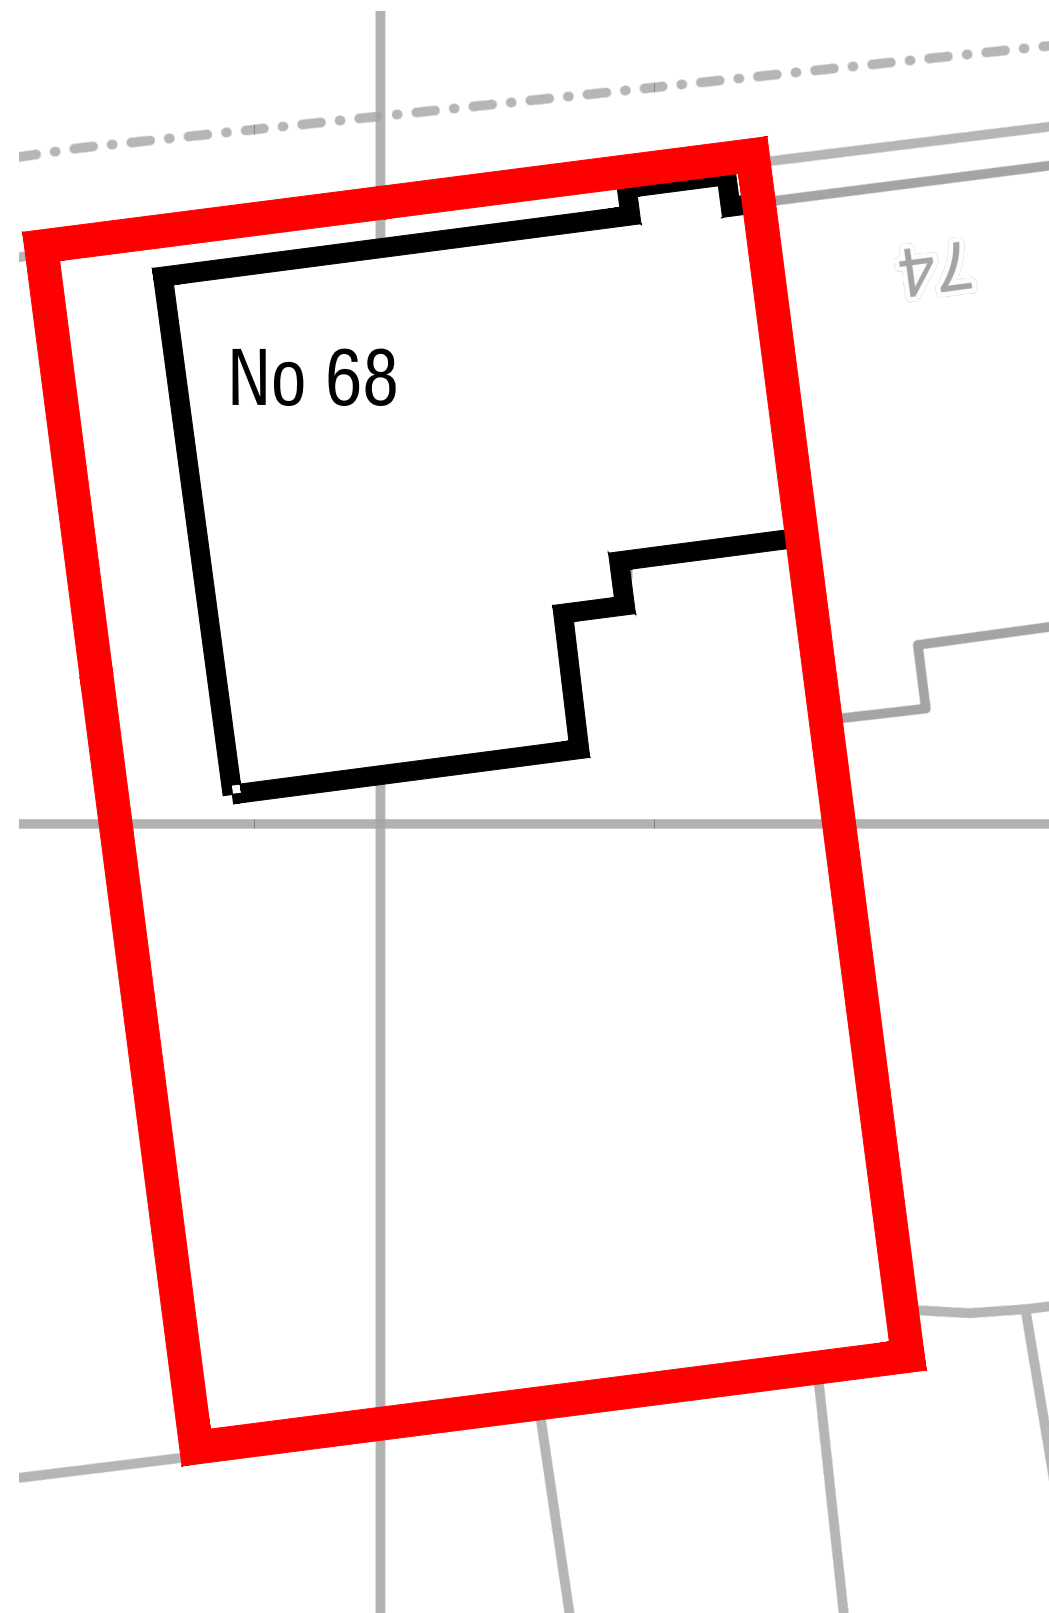

SITE PLAN 1:200  
PROPOSED

LOCATION PLAN 1:1250

 IMPORTANT NOTE: THESE/THIS DRAWING(S) HAVE BEEN PRODUCED EXCLUSIVELY FOR STATUTORY APPROVAL PURPOSES (BLDG. WARRANT/PLANNING ONLY) AND SHOULD NOT BE USED FOR CONSTRUCTION CONTRACTOR TO DEVELOP PROPOSALS FOR CONSTRUCTION SERIES INFORMATION/DRAWINGS

| rev | description          | date     |
|-----|----------------------|----------|
| A   | BOUNDARIES CLARIFIED | 15.10.23 |

- PLANNING
- BUILDING WARRANT
- COSTING

Project  
PROPOSED EXTENSION AT 68 CARNWATH ROAD,  
CARLUKE  
ML8 4DP

FOR Mr S NOON

SITE PLAN EXISTING AND PROPOSED

drawn by -- date -- scale 1:20 [A3] AS NOTED

drawing number  
**039\_001\_002**

project no. 039\_001 revision A