


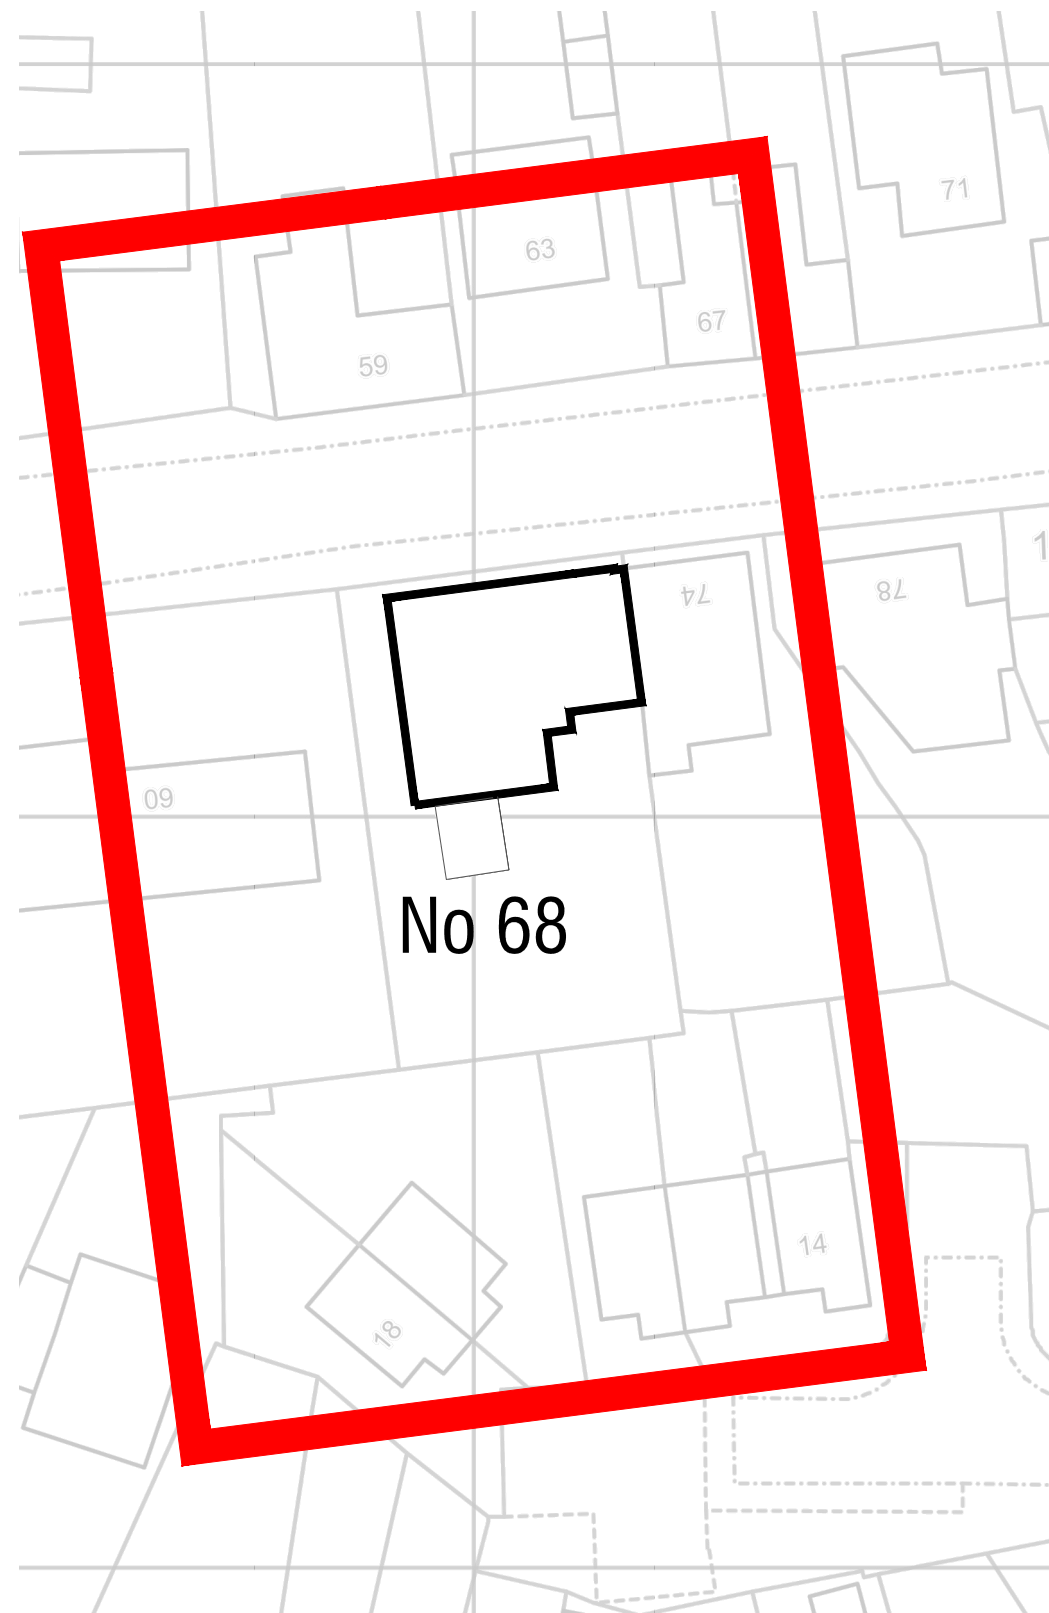

SITE PLAN 1:200
EXISTING

LOCATION PLAN 1:1250



SITE PLAN 1:200
PROPOSED

rev	description	date
B	Timber decks added	24.01.24
A	BOUNDARIES CLARIFIED	15.10.23

- PLANNING
- BUILDING WARRANT
- COSTING


Project
PROPOSED EXTENSION AT 68 CARNWATH ROAD,
CARLUKE
ML8 4DP

FOR Mr S NOON
SITE PLAN EXISTING AND PROPOSED

drawn by -- date -- scale 1:500 [A3]
AS NOTED

drawing number
039_001_002

project no. 039_001 revision B

 IMPORTANT NOTE: THESE/THIS DRAWING(S) HAVE BEEN PRODUCED EXCLUSIVELY FOR STATUTORY APPROVAL PURPOSES (BLDG. WARRANT/PLANNING ONLY) AND SHOULD NOT BE USED FOR CONSTRUCTION CONTRACTOR TO DEVELOP PROPOSALS FOR CONSTRUCTION SERIES INFORMATION/DRAWINGS