
## AS PROPOSED PART FLOOR PLAN



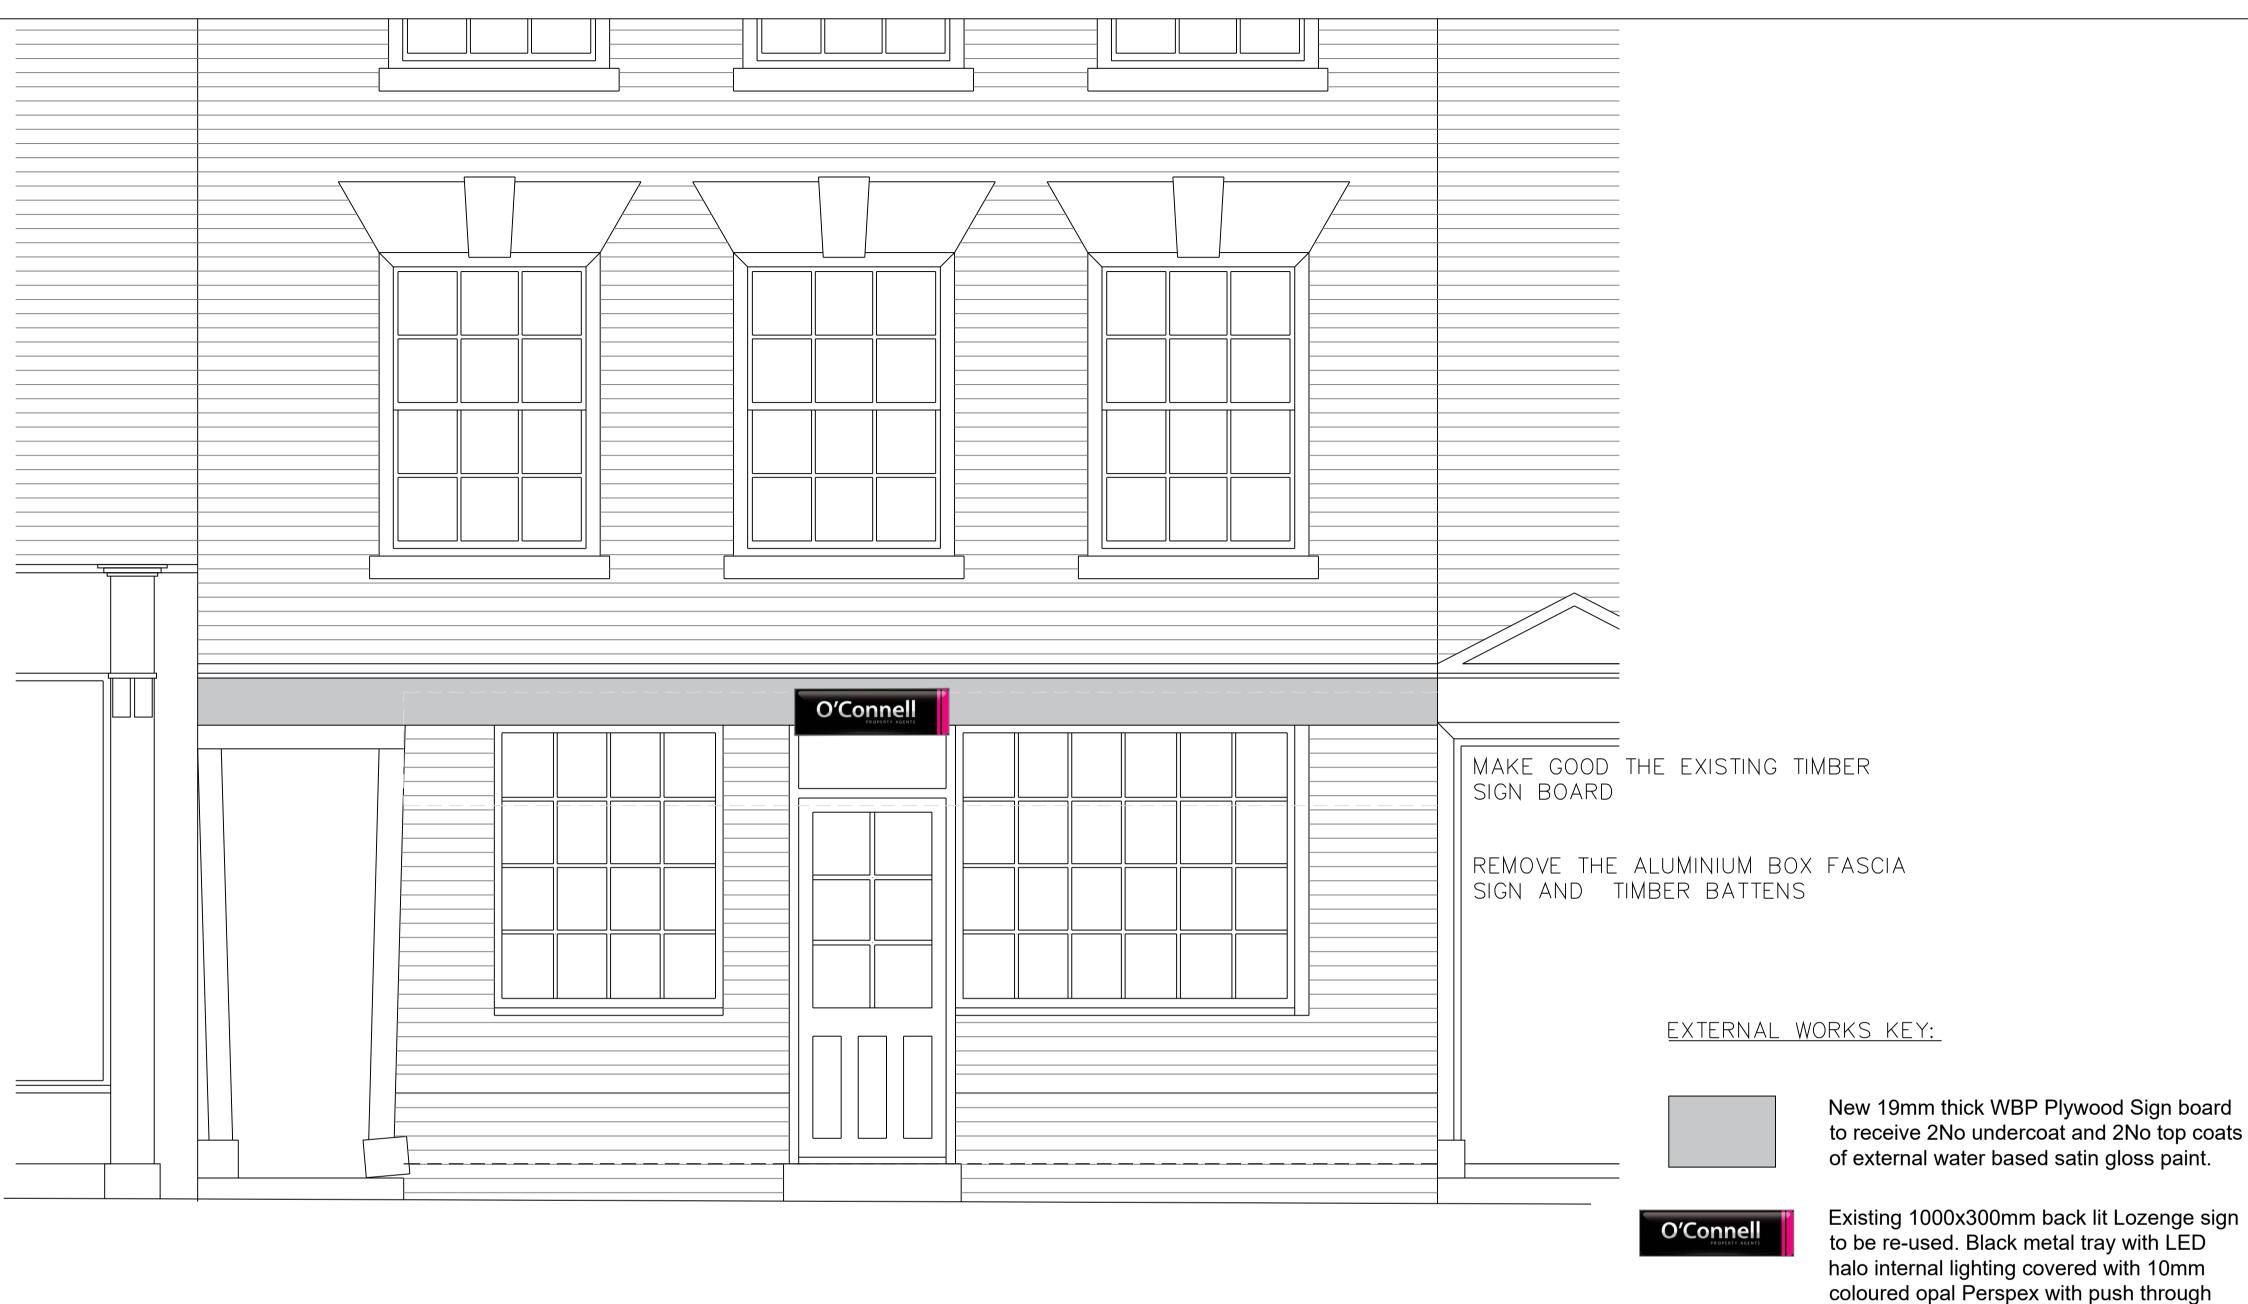

halo internal lighting covered with 10mm coloured opal Perspex with push through vinyl letters to give glow effect.

PAVEMENT

Walkegore consulting		
rshire.		01531 650361 t. 07572699204 m. walkergore.co.uk e. walkergore.co.uk w.
Job LISTED BUILDING SIGNAGE		
<sup>Address</sup> 50 HIGH STREET TEWKESBURY GLOUCESTERSHIRE		
PART PLAN AND ELEVATION AS EXISTING		
Scale 1:20		ио. WGC1173-04C
	alkeg consult rshire. DING SIGN REET SHIRE AND ELEV	alkegor consulting rshire. pete@ DING SIGNAGE CONG SIGNAGE REET CSHIRE AND ELEVATION

\_

REVISIONS \_ \_ \_