



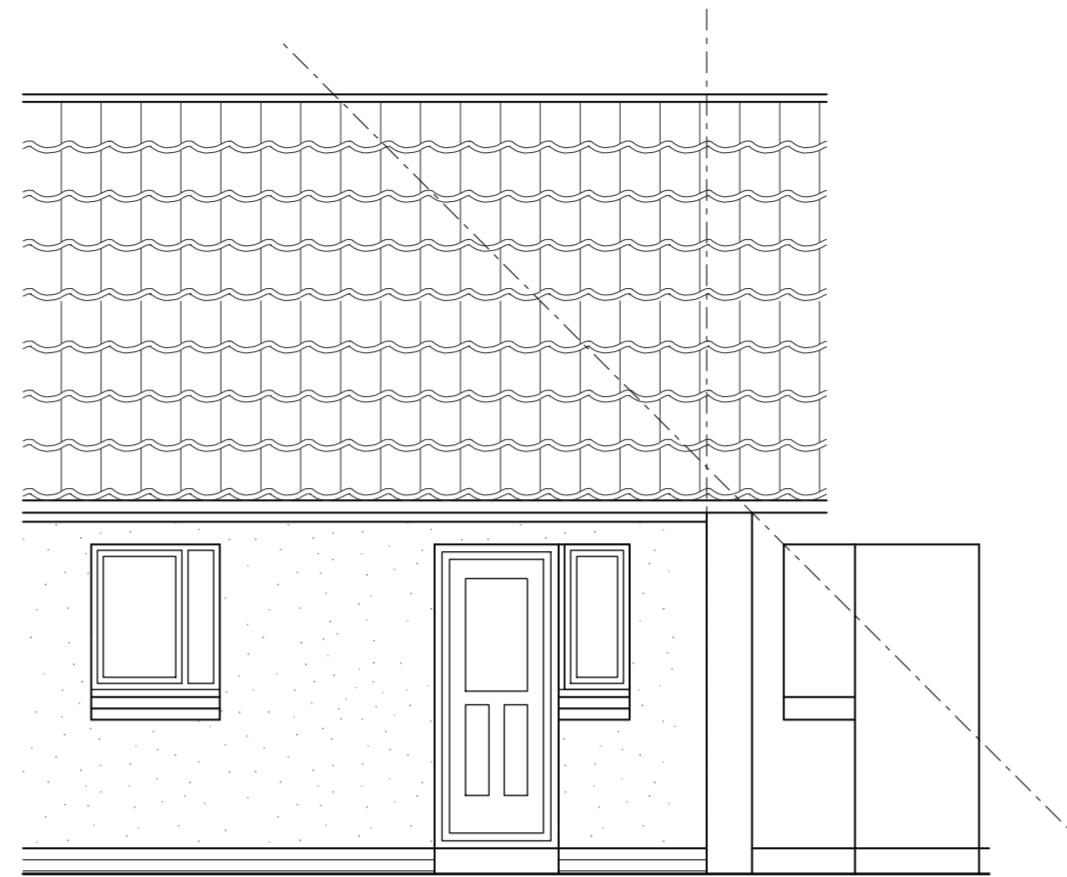


1 West Elevation
1:50



2 East Elevation
1:50

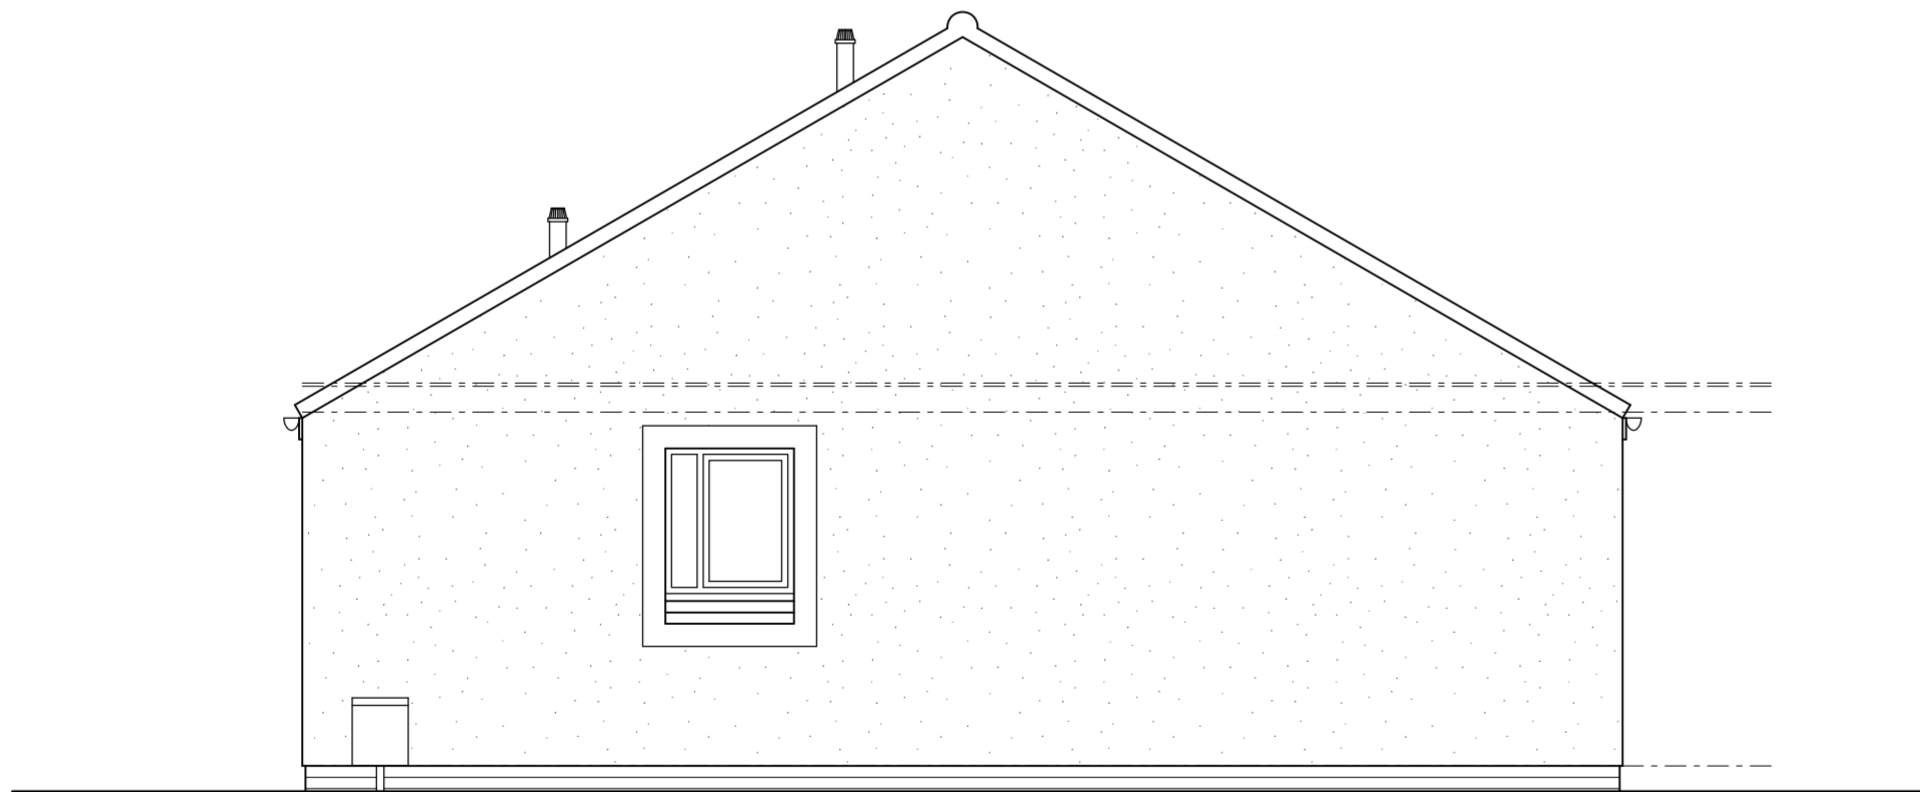

3 South Elevation
1:50

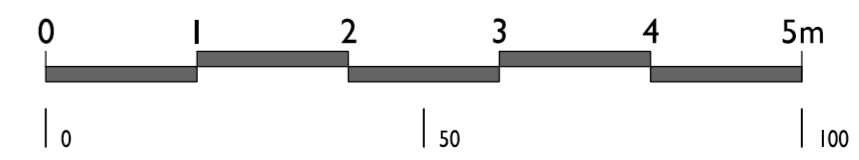

REV	DATE	DRAWN	DESCRIPTION

CLIENT	MR. & MRS. EDMOND					
JOB	34 Dobson's Place, Haddington, East Lothian. EH41 4RT					
DRAWING	Existing Elevations					
Drawn	Checked	Approved	Date 10/01/24	Job No KA/0275	No L(--)-02	Rev
<small>This drawing and its data are the copyright of King Architects and must not be used for any purpose other than that for which it is intended. King Architects accepts no responsibility for any inaccuracy in printing of this drawing by any parties.</small>						
Scale	1:50	Sheet Size	A2	<small>Only scale for planning/design purposes</small>		

king architects

architecture alterations masterplanning home improvement

72 douglas road
longniddry
east lothian
eh32 0lj

t: 01875 899 466
m: 07917 625 580
e: info@kingarchitects.co.uk
www.kingarchitects.co.uk