


BASE

Offices:
SHREWSBURY, CONWY, CHESTER


Tel: **01743 236 400** | Tel: **01244 569 008**

Email: **HELLO@BASEARCHITECTURE.CO.UK**

Web: **BASEARCHITECTURE.CO.UK**

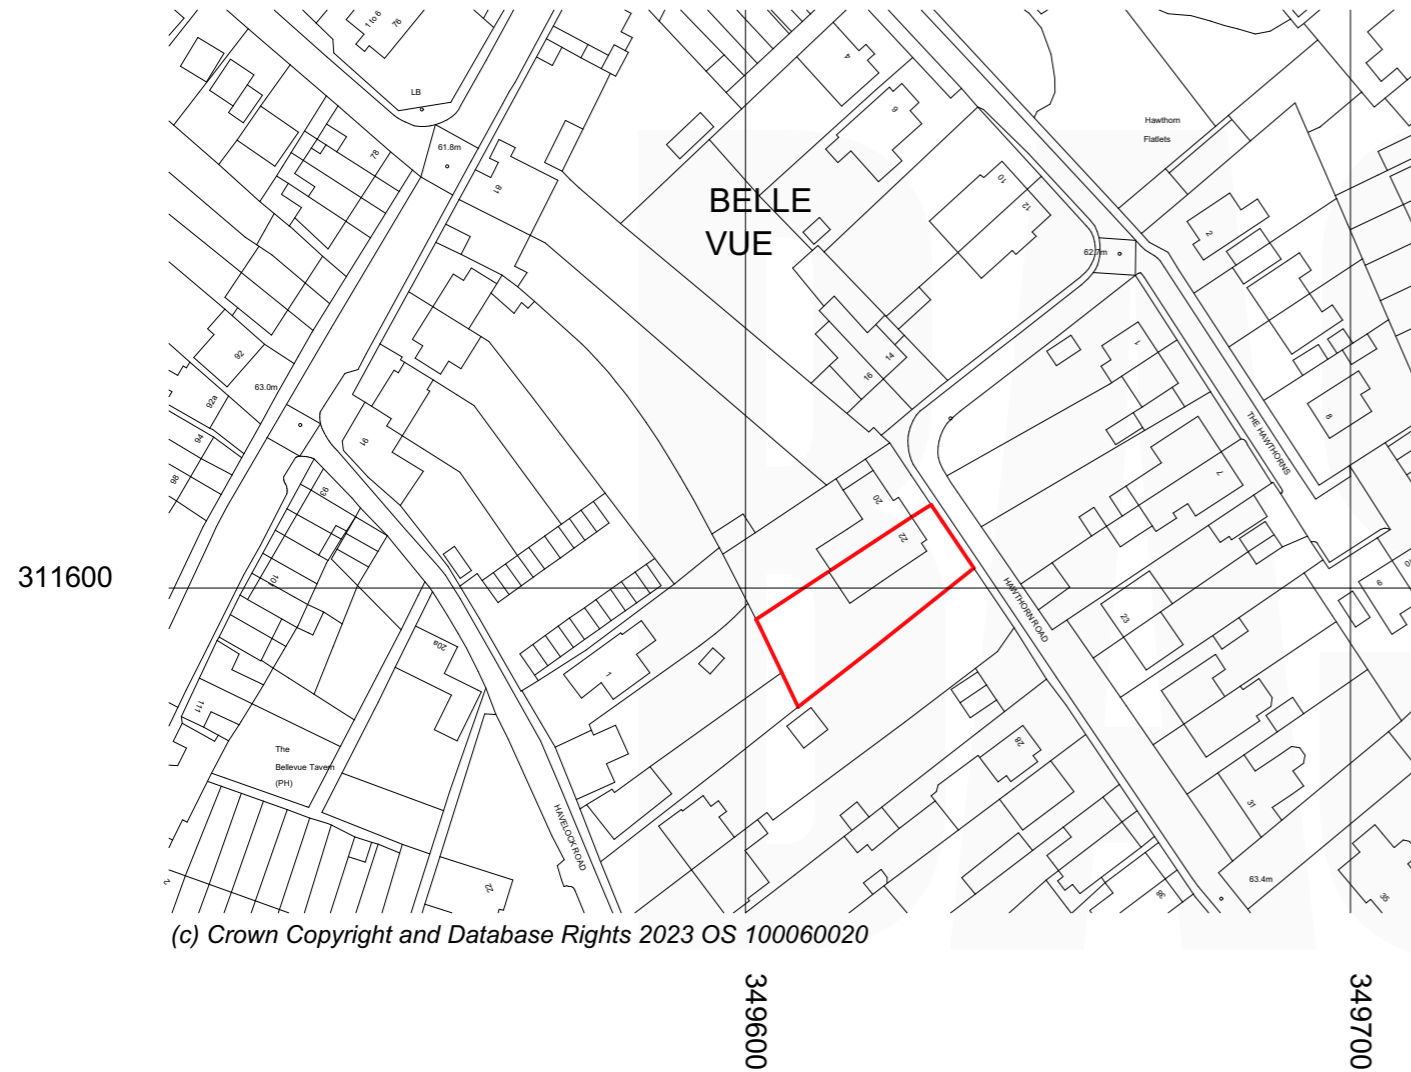

Location Plan
 1:1250

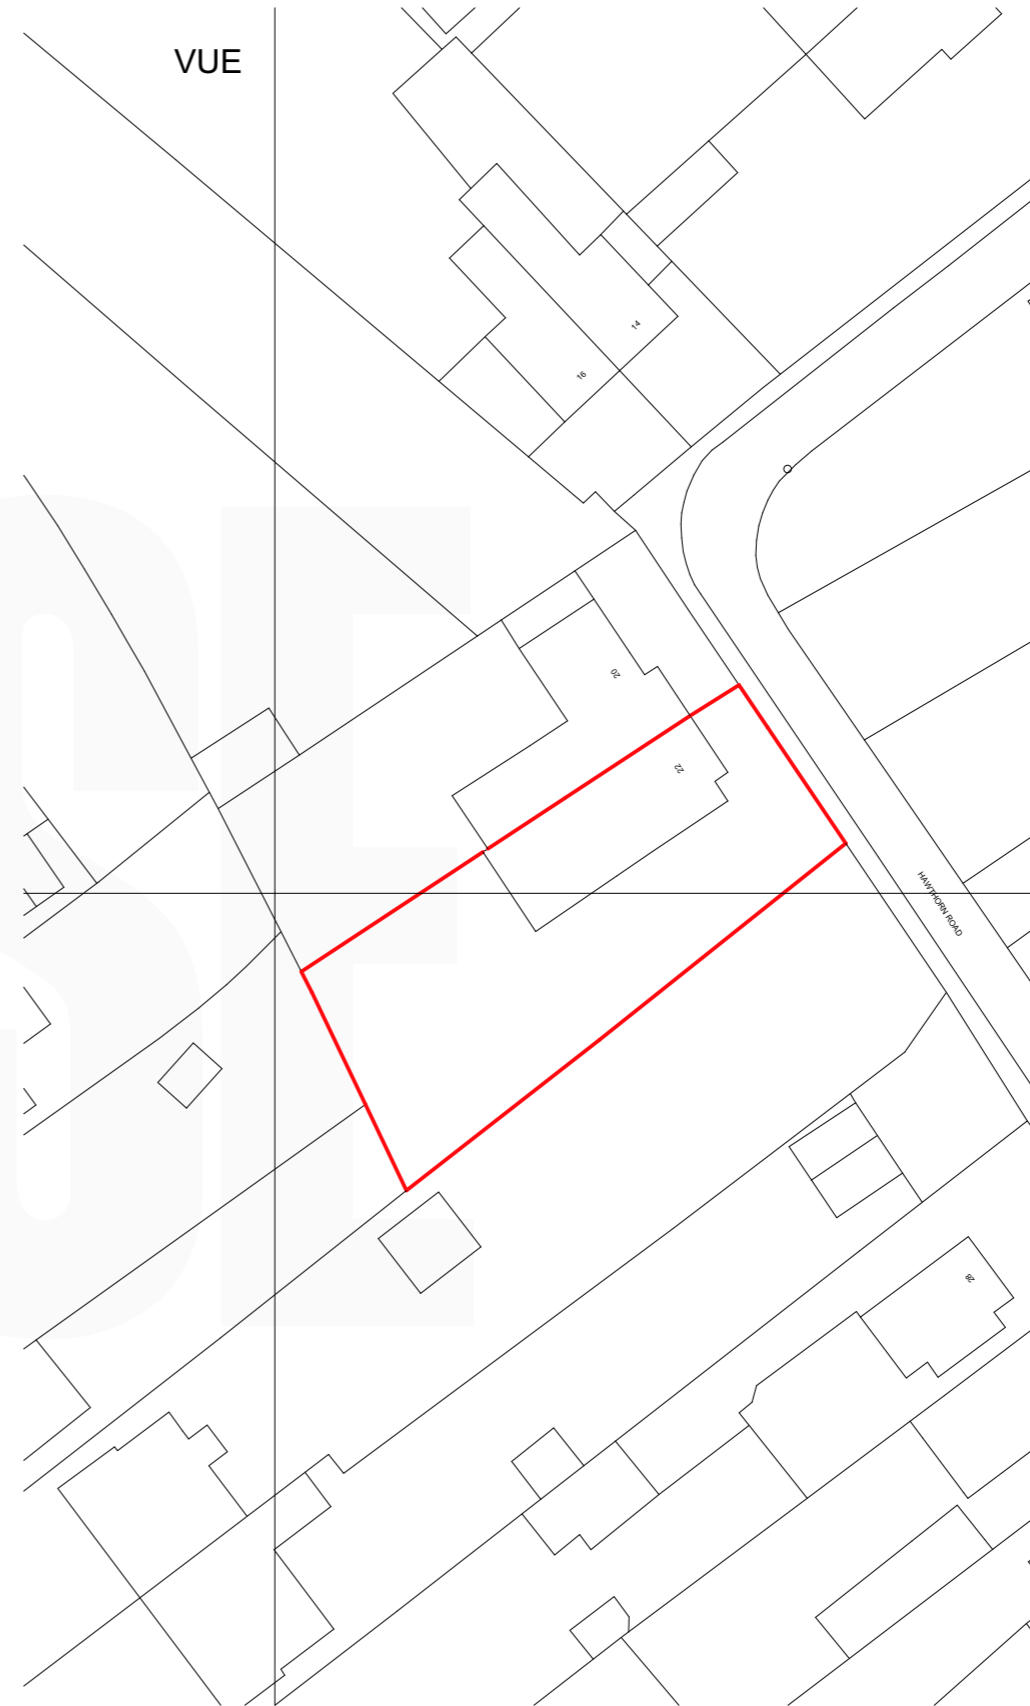

Existing Site Plan
 1:500

Rev.	Revision Description.	
By.		
Chk.		
Scale.	1:1250, 1:500 @ A3	
Date.	05.01.24	Drawn by. JWS
		Chk. KT

Project Title
 22 Hawthorn Road

Client
 Mr Ben Nimmo

Drawing Title
 Location & Block Plan

Project No.	Drawing No.	Rev.
BA4170	PL-001	

This drawing is the property of base Architecture & Design Ltd. It shall not be copied or scanned, in part or whole, without prior consent of base Architecture and Design. Do not scale this drawing.

