



NORTH EAST ELEVATION

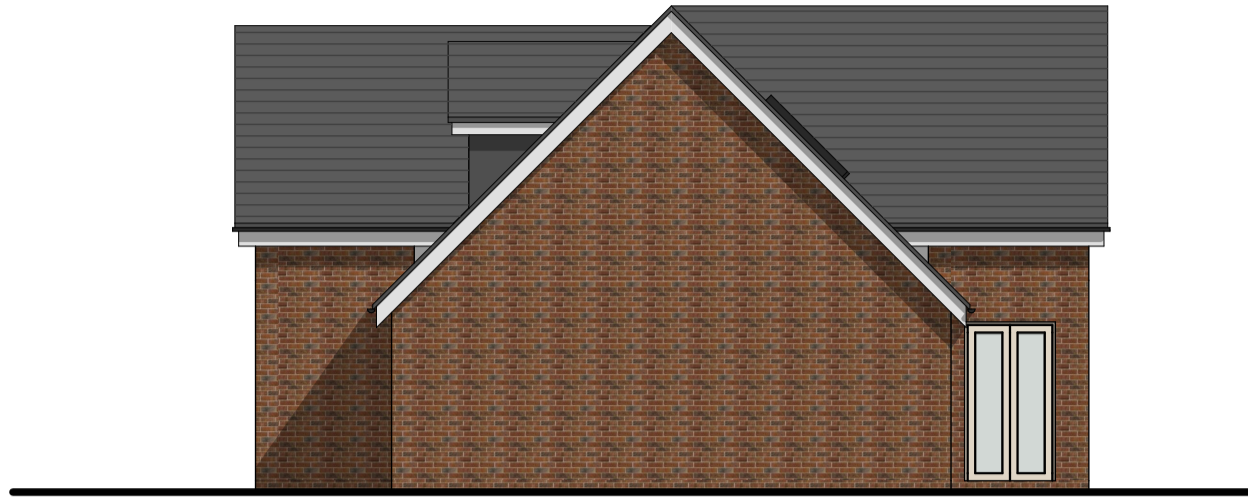


SOUTH WEST ELEVATION



NORTH WEST ELEVATION

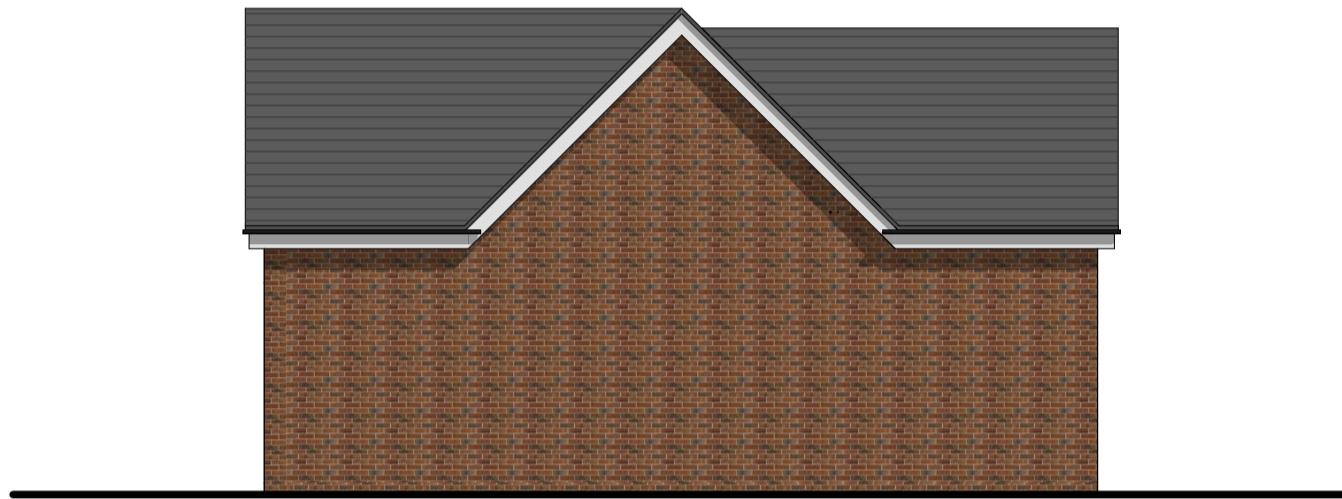

SOUTH EAST ELEVATION

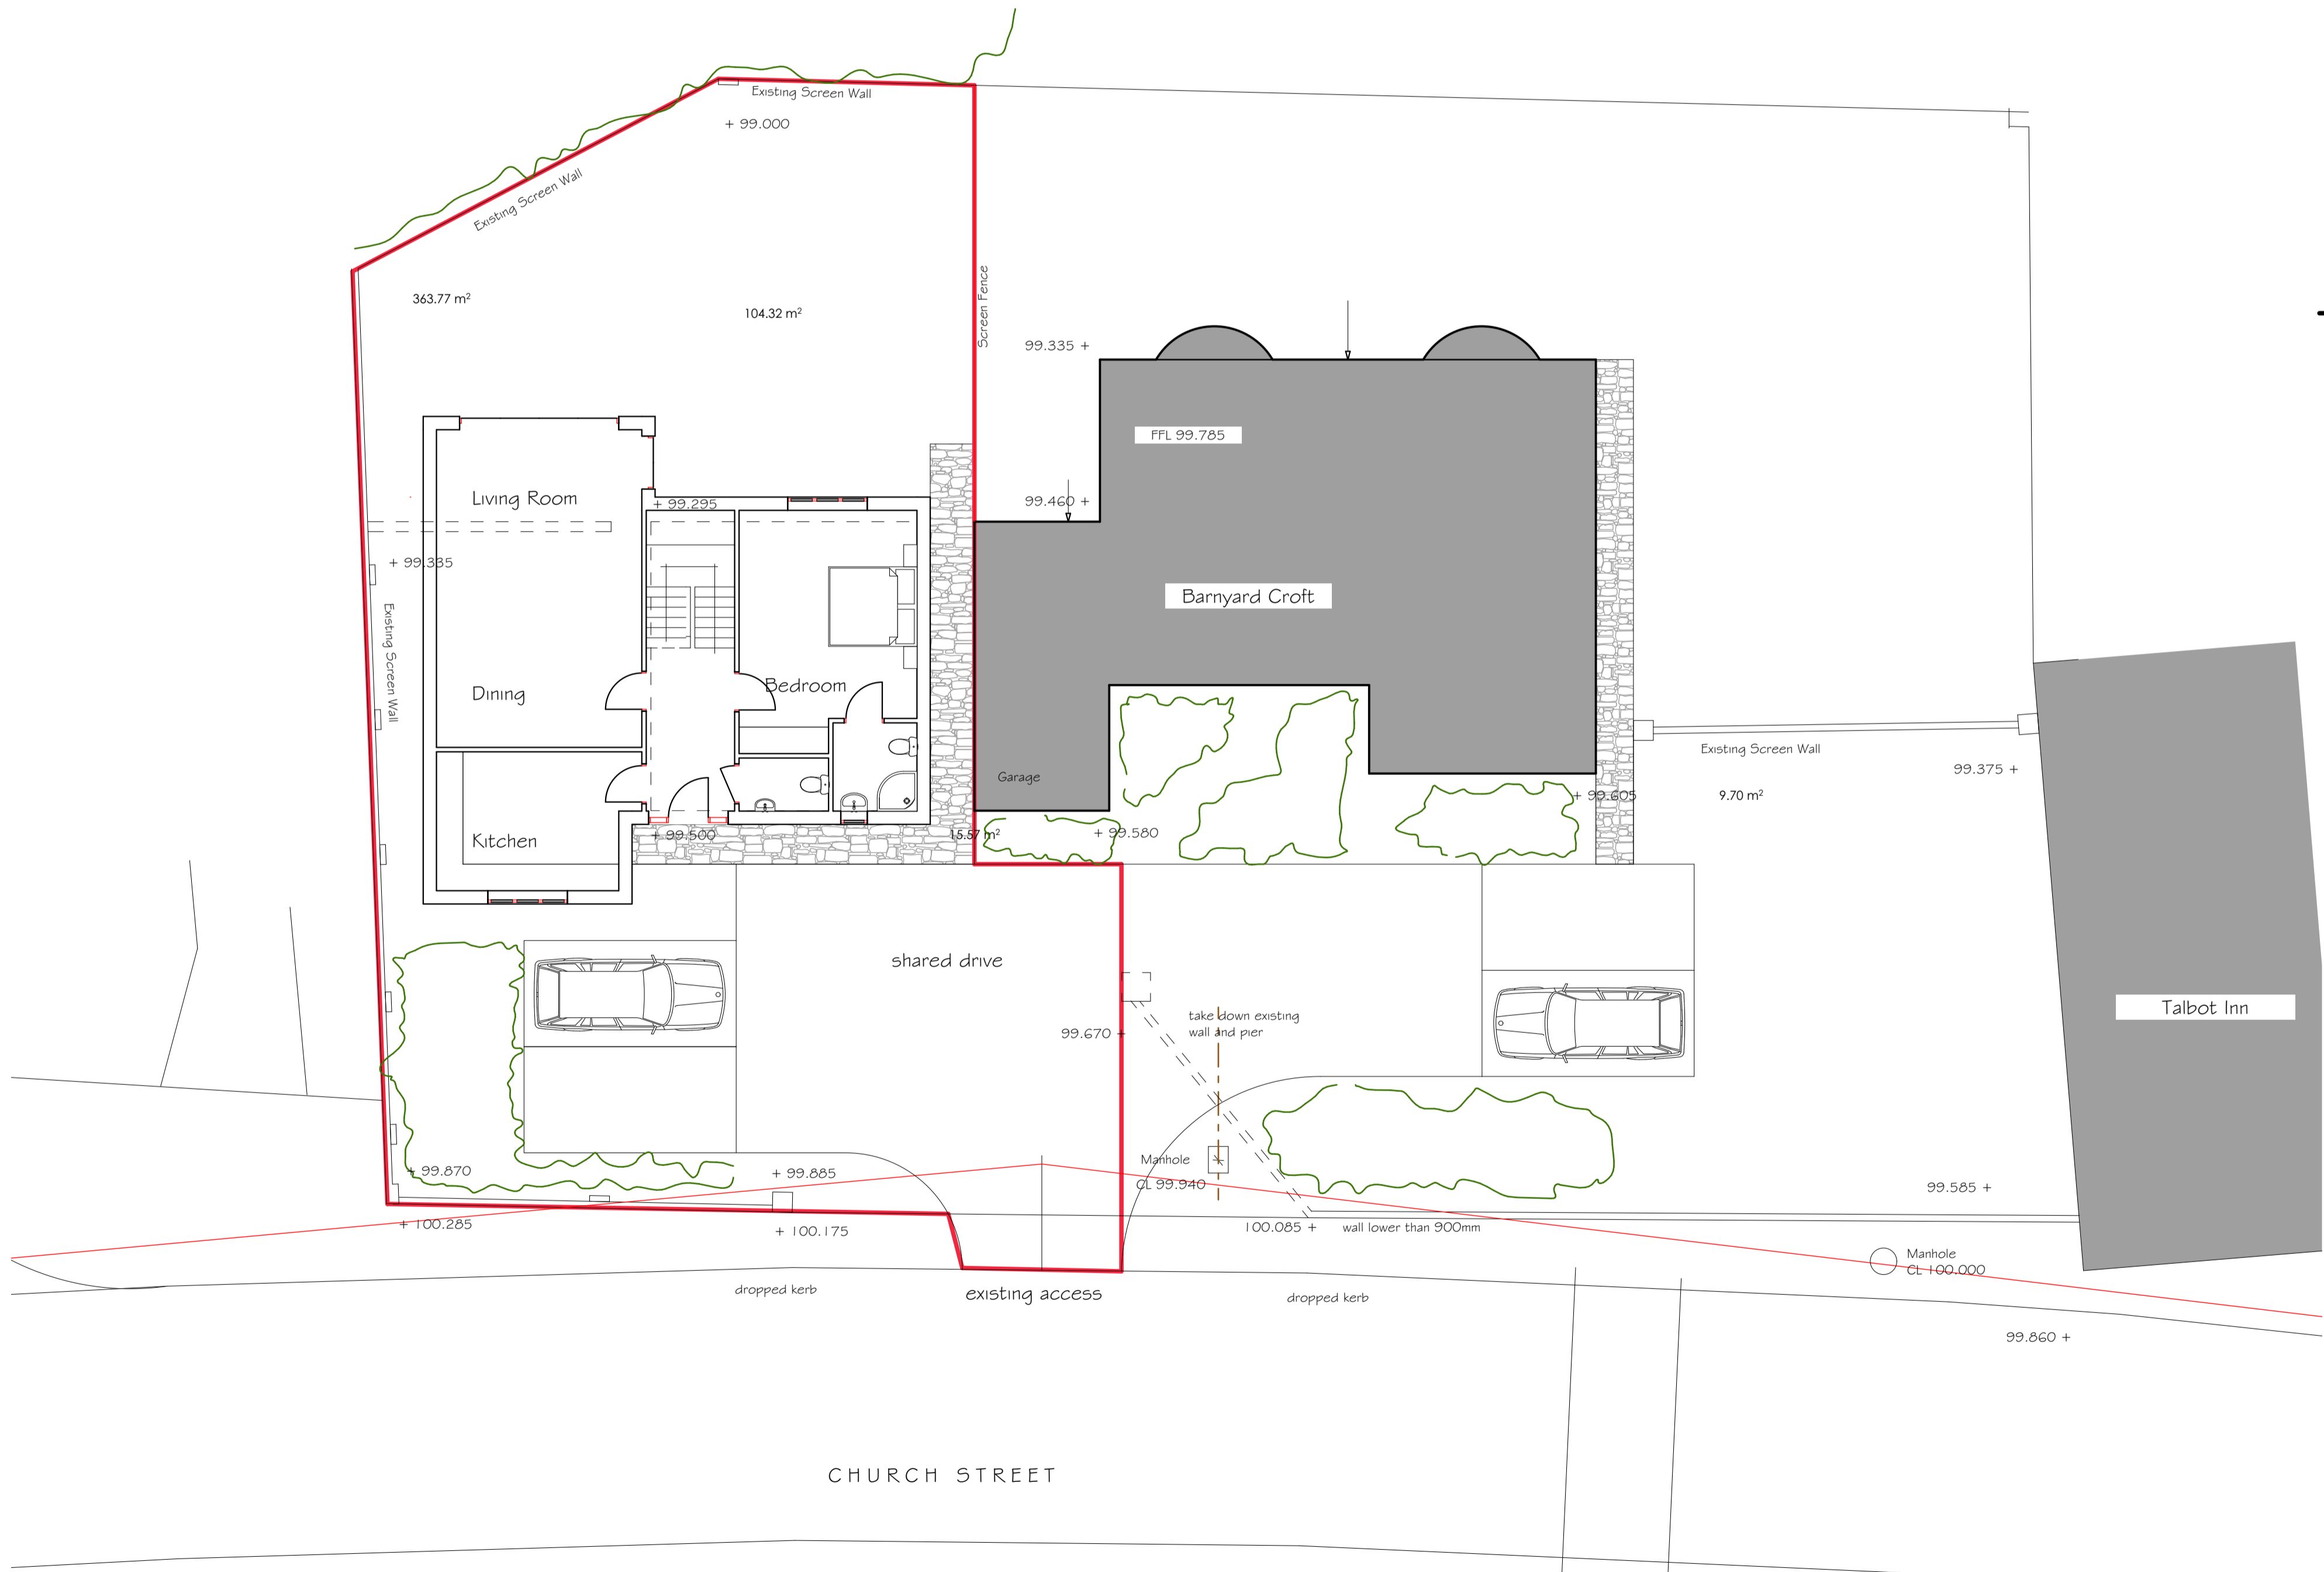

PROPOSED GROUND FLOOR
AND SITE PLAN 1/100 @ A1



FIRST FLOOR PLAN

Notes

Rev A Blue line shown Feb 2024

Revision Description Date

BLEAZARD & GALLETTA LLP
BUILDING DESIGN AND CONSTRUCTION CONSULTANTS

Maypole Court, 2 High Street, Wem, Shropshire, SY4 5AA
Telephone: 01939 235 303 Fax: 01939 235 344
E-mail: info@bgukingconsultants.co.uk
Web: www.bgukingconsultants.co.uk

Project Location
Barnyard Croft Ruyton-XI-Towns, Shropshire,
SY41LA

Project Description
Proposed Dwelling

Client
Mr Hunt

Drawing
As Proposed

Scale 1:100, 1:285.71 @ A1 Nov 2023

Drawing Number
3100 D 02 Rev A

THE COPYRIGHT OF THIS DRAWING IS VESTED IN BLEAZARD AND GALLETTA LLP AND CANNOT BE COPIED OR REPRODUCED IN WHOLE OR IN PART WITHOUT THEIR WRITTEN CONSENT. DO NOT SCALE FROM THIS DRAWING. REPORT ANY ERRORS IMMEDIATELY.