


Offices:
SHREWSBURY, CONWY, CHESTER

Tel: 01743 236 400 | Tel: 01244 569 008


Email: HELLO@BASEARCHITECTURE.CO.UK

Web: BASEARCHITECTURE.CO.UK

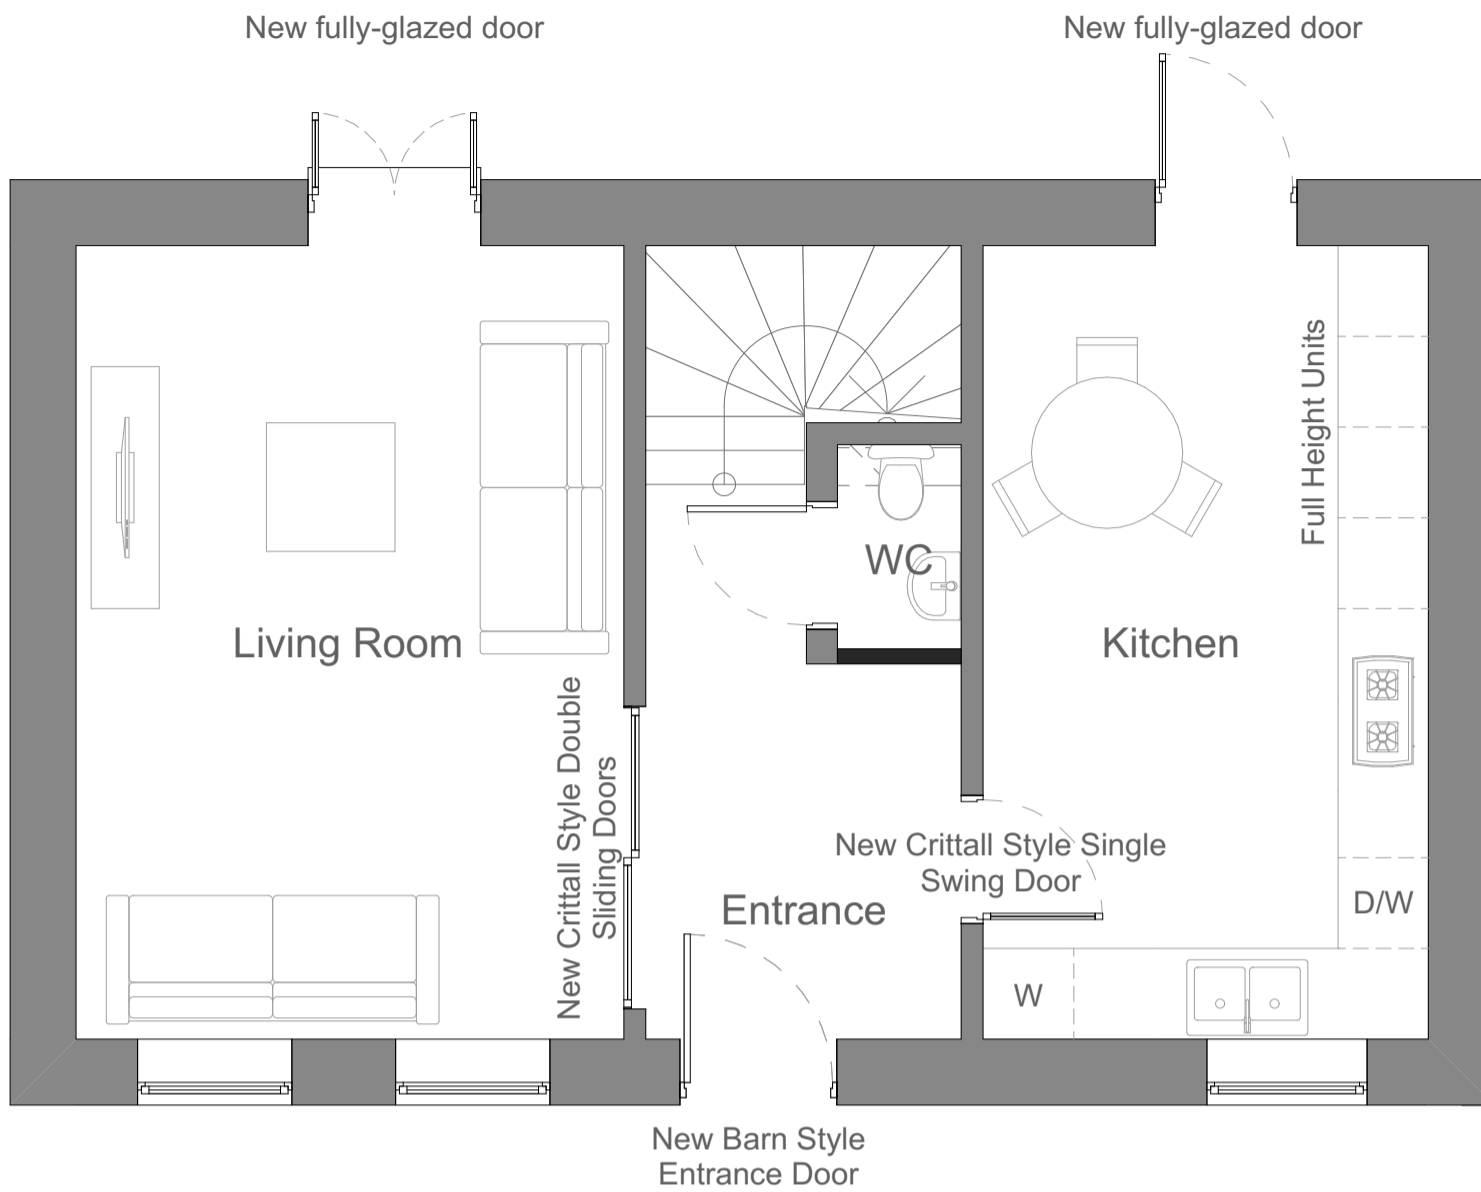

Proposed Ground Floor Plan

1:50

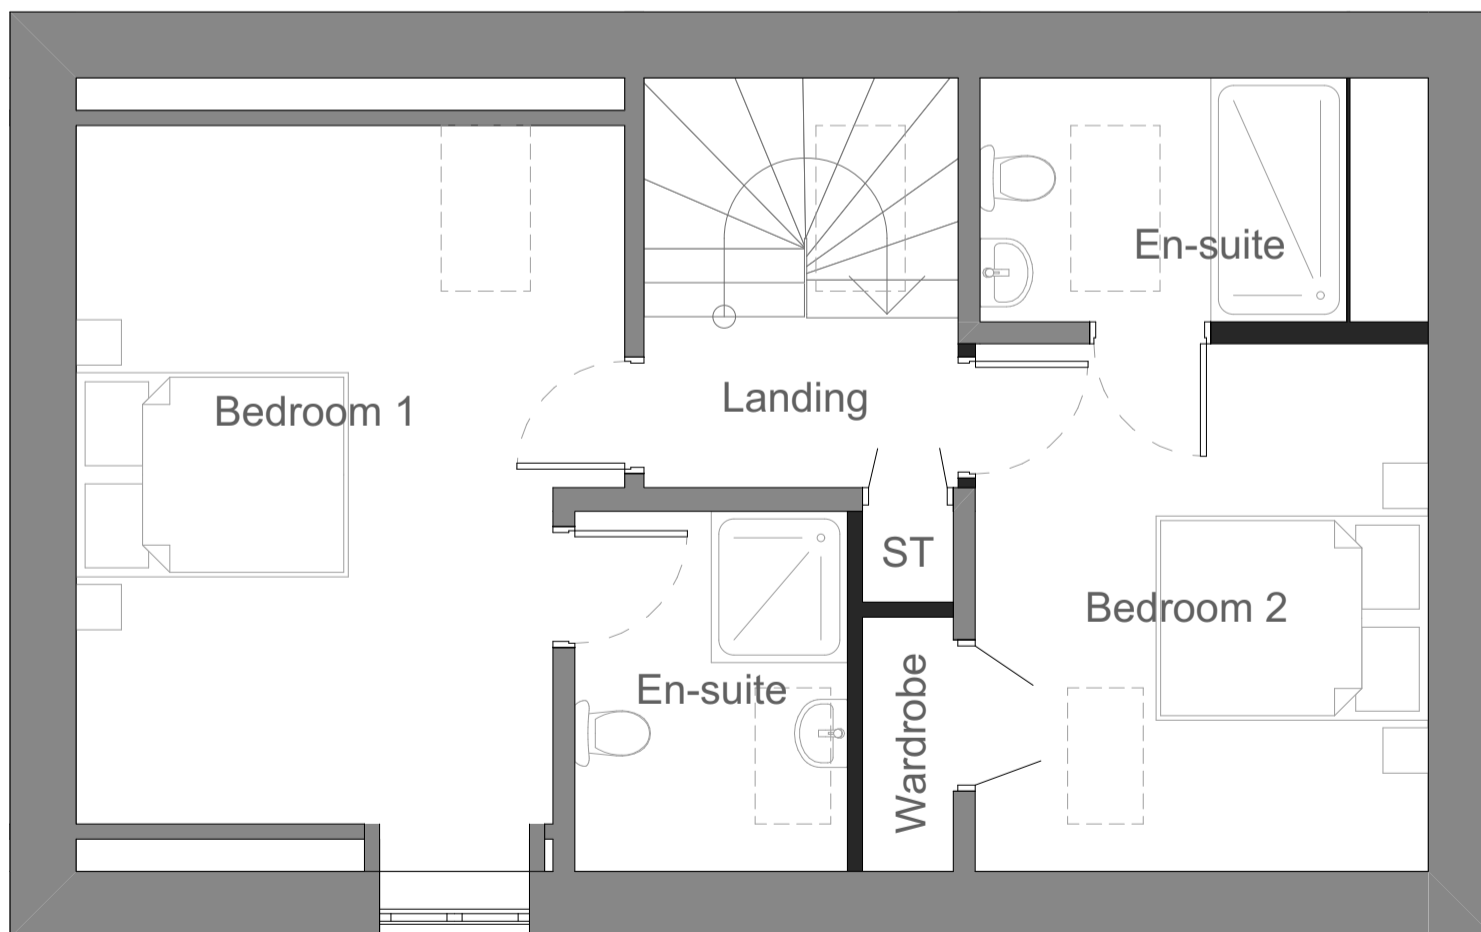

Proposed First Floor Plan

1:50

Rev.	Revision Description.
By.	
Chk.	
Scale.	Drawn by.
1:50 @ A3	DG
Date.	Chk.
30.01.24	JH

Project Title
3 Clock House Stables

Client
Irene Steele

Drawing Title
Proposed Floor Plans

Project No.	Drawing No.	Rev.
BA4266	PL-006	

This drawing is the property of base Architecture & Design Ltd. It shall not be copied or scanned, in part or whole, without prior consent of base Architecture and Design. Do not scale this drawing.

SCALE BAR 1:50

