




Copyright of this drawing is vested in the Designer and it must not be copied or reproduced without consent. Only figured dimensions are to be taken from this drawing. All contractors must visit the site and be responsible for taking and checking all dimensions relative to their work. Notify the Designer immediately of any variation between drawings and site conditions.

Where drawings are based on survey information received, surveys are available on request. All drawings to be read in conjunction with all relevant Structural and M&E Engineers drawings and specifications.

It is assumed that all works on this drawing will be carried out by a competent contractor working, where appropriate, to an approved method statement.

SCALE BAR

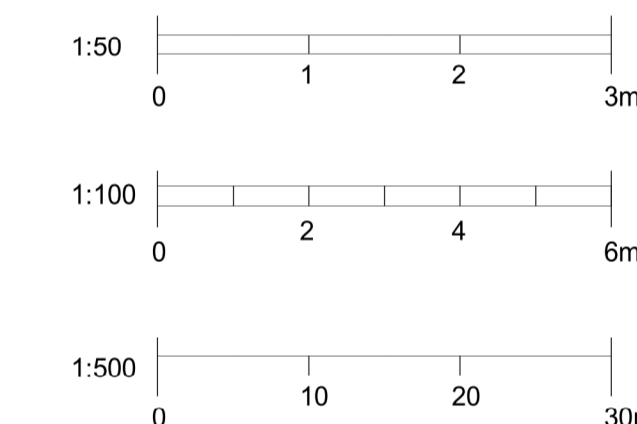


1 Front Elevation (South East)
 1 : 100




2 Rear Elevation (North West)
 1 : 100



3 Side Elevation (North East)
 1 : 100

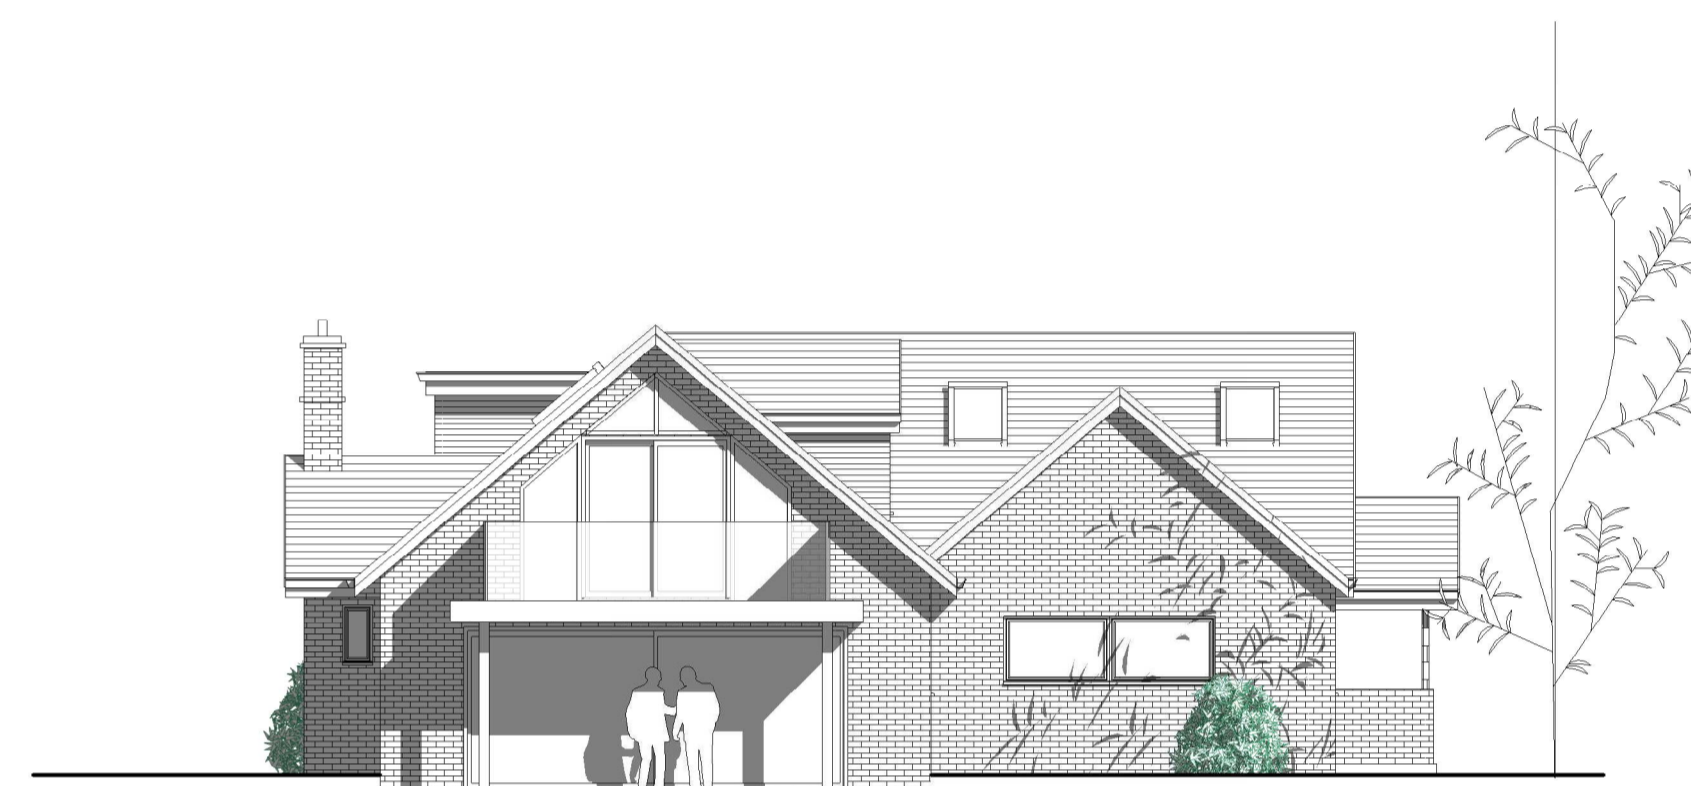

4 Side Elevation (South West)
 1 : 100

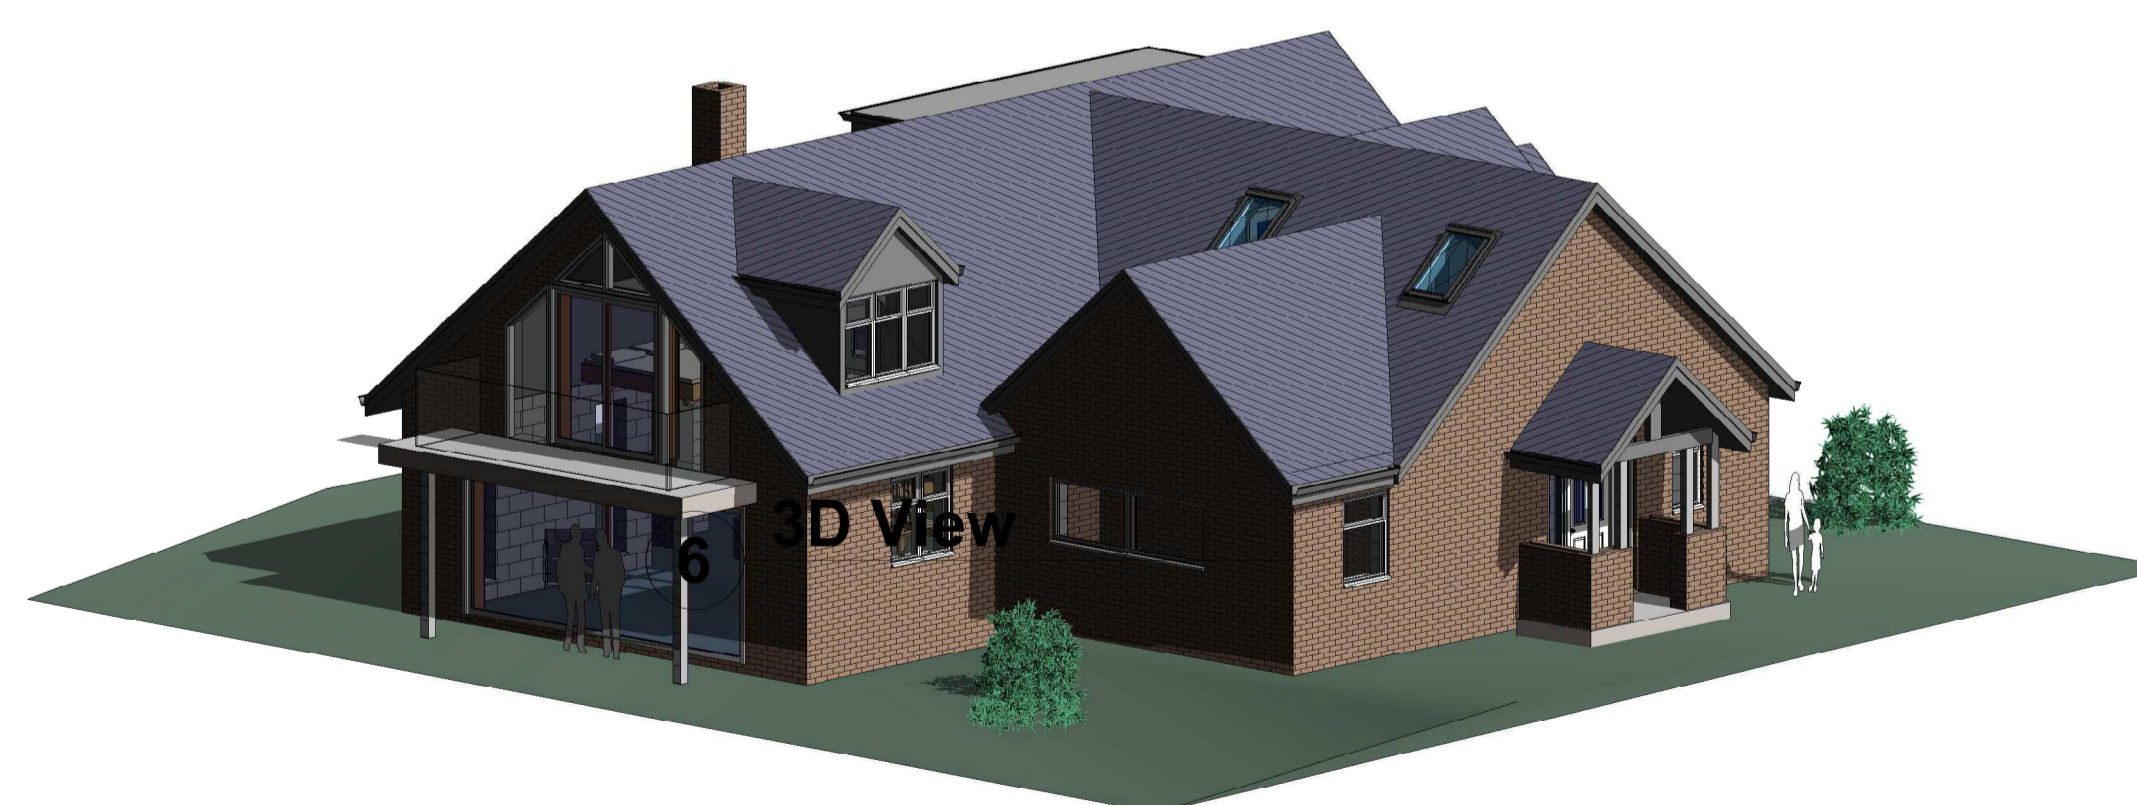

PROJECT

PROPOSED EXTENSIONS

TITLE

BARN CROFT, CHORLEY VILLAGE,
 BRIDGNORTH

CLIENT

DRAWN BY: JG
 CHECKED BY: SG
 DATE: 01/06/2023

SCALE (@ A1): As indicated
 PROJECT NUMBER: Project Number

DRAWING NUMBER: 4407-03B
 REV