




Northeast Elevation



East Elevation



North Elevation

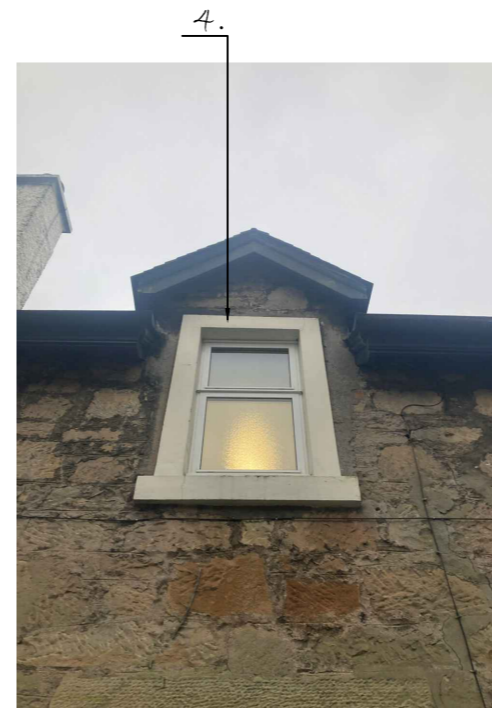

North Elevation



North Elevation



North Elevation




9 windows & 1 door to be replaced in total.
 Existing windows & door are white painted timber.
 Proposed windows are white uPVC, double glazed.
 Proposed door is black uPVC, double glazed.




West Elevation



West Elevation

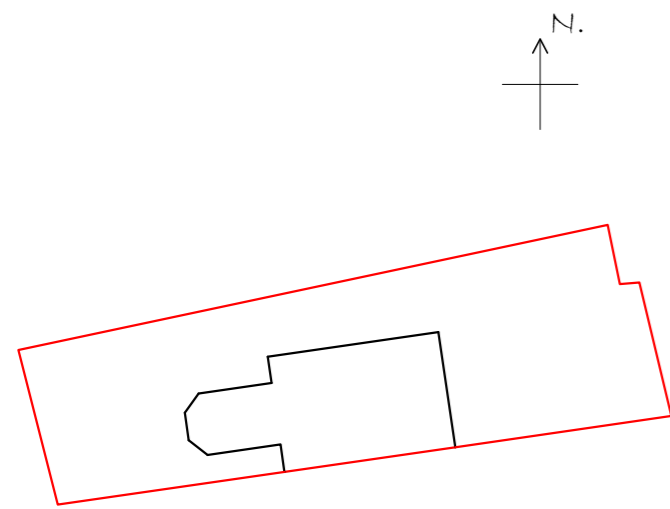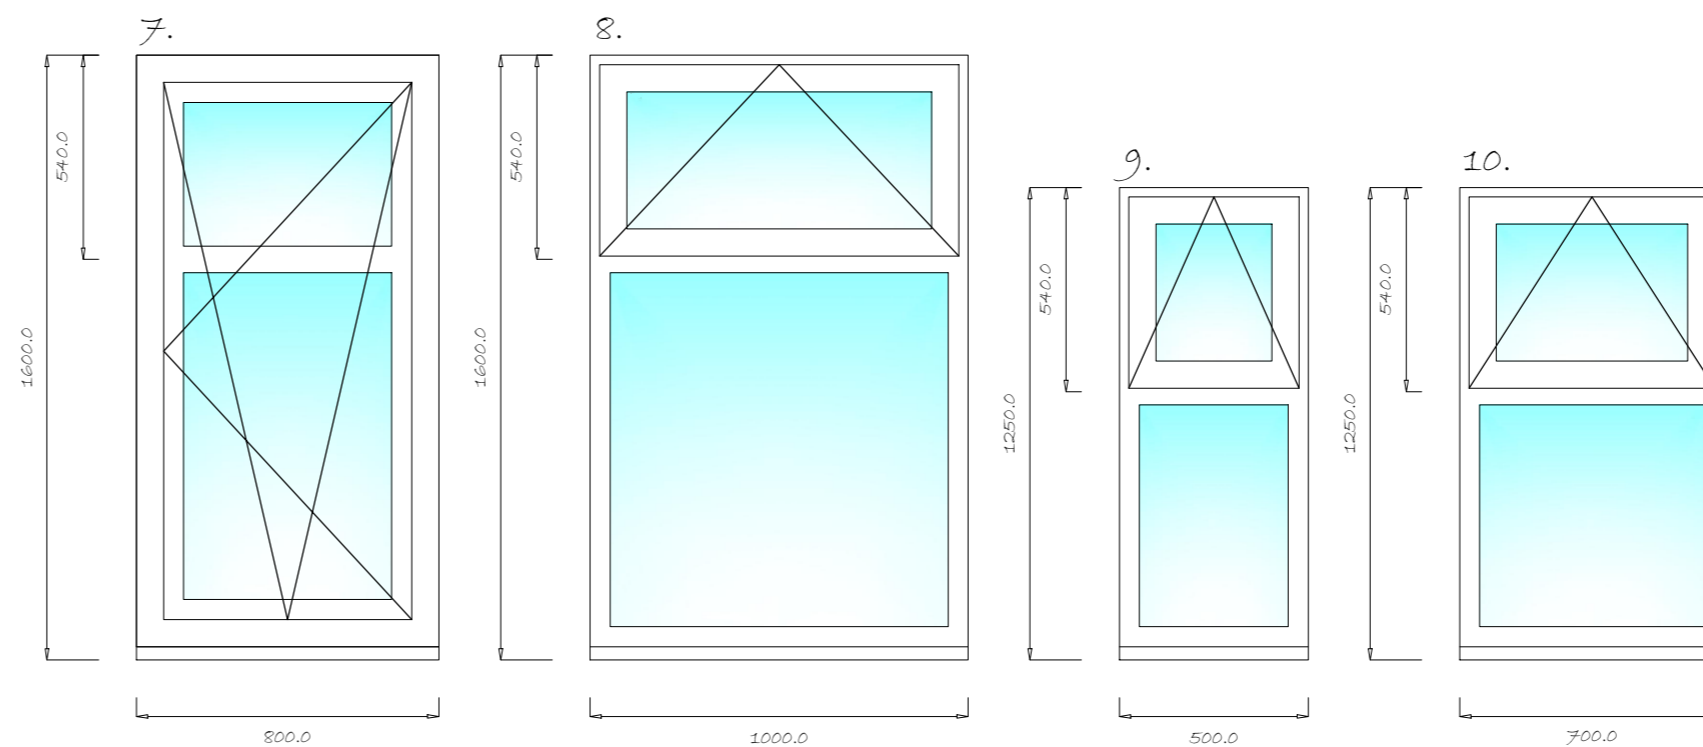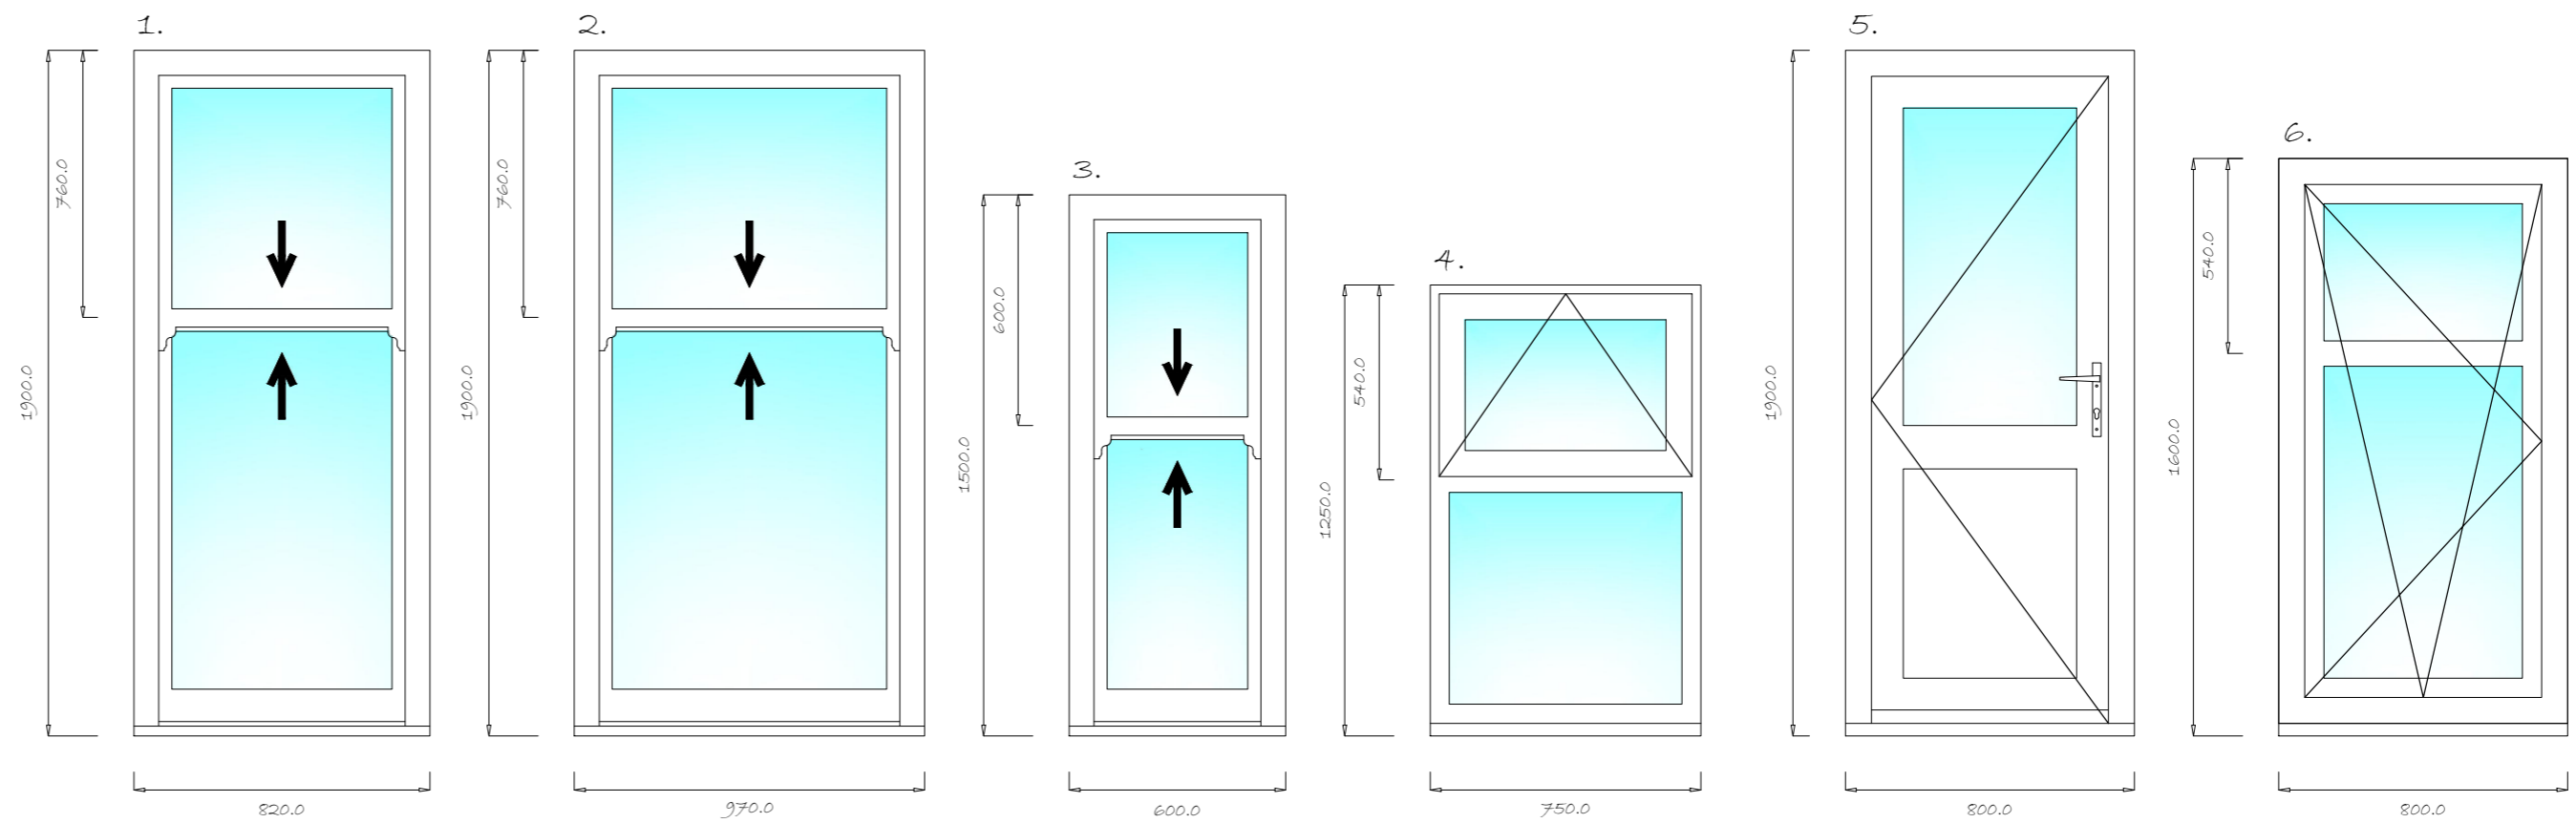

Site Plan
1:500

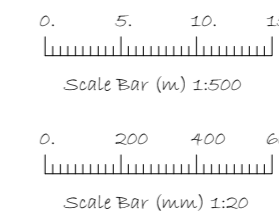

Dr. & Mrs. Ward,
 Glenske, Perth Road,
 Dunblane. FK15 0HA.
 Proposed Alterations
 Scale: 1:20 5/2/24
 Ref: 36667/1

srjwindows
 conservatories, sunrooms, windows, doors.

SRJ (Scotland) Ltd.
 Macintosh House,
 Innova Campus, Viking Way,
 Rosyth, Fife. KY11 2UU.