


EXISTING FRONT ELEVATION VIEW

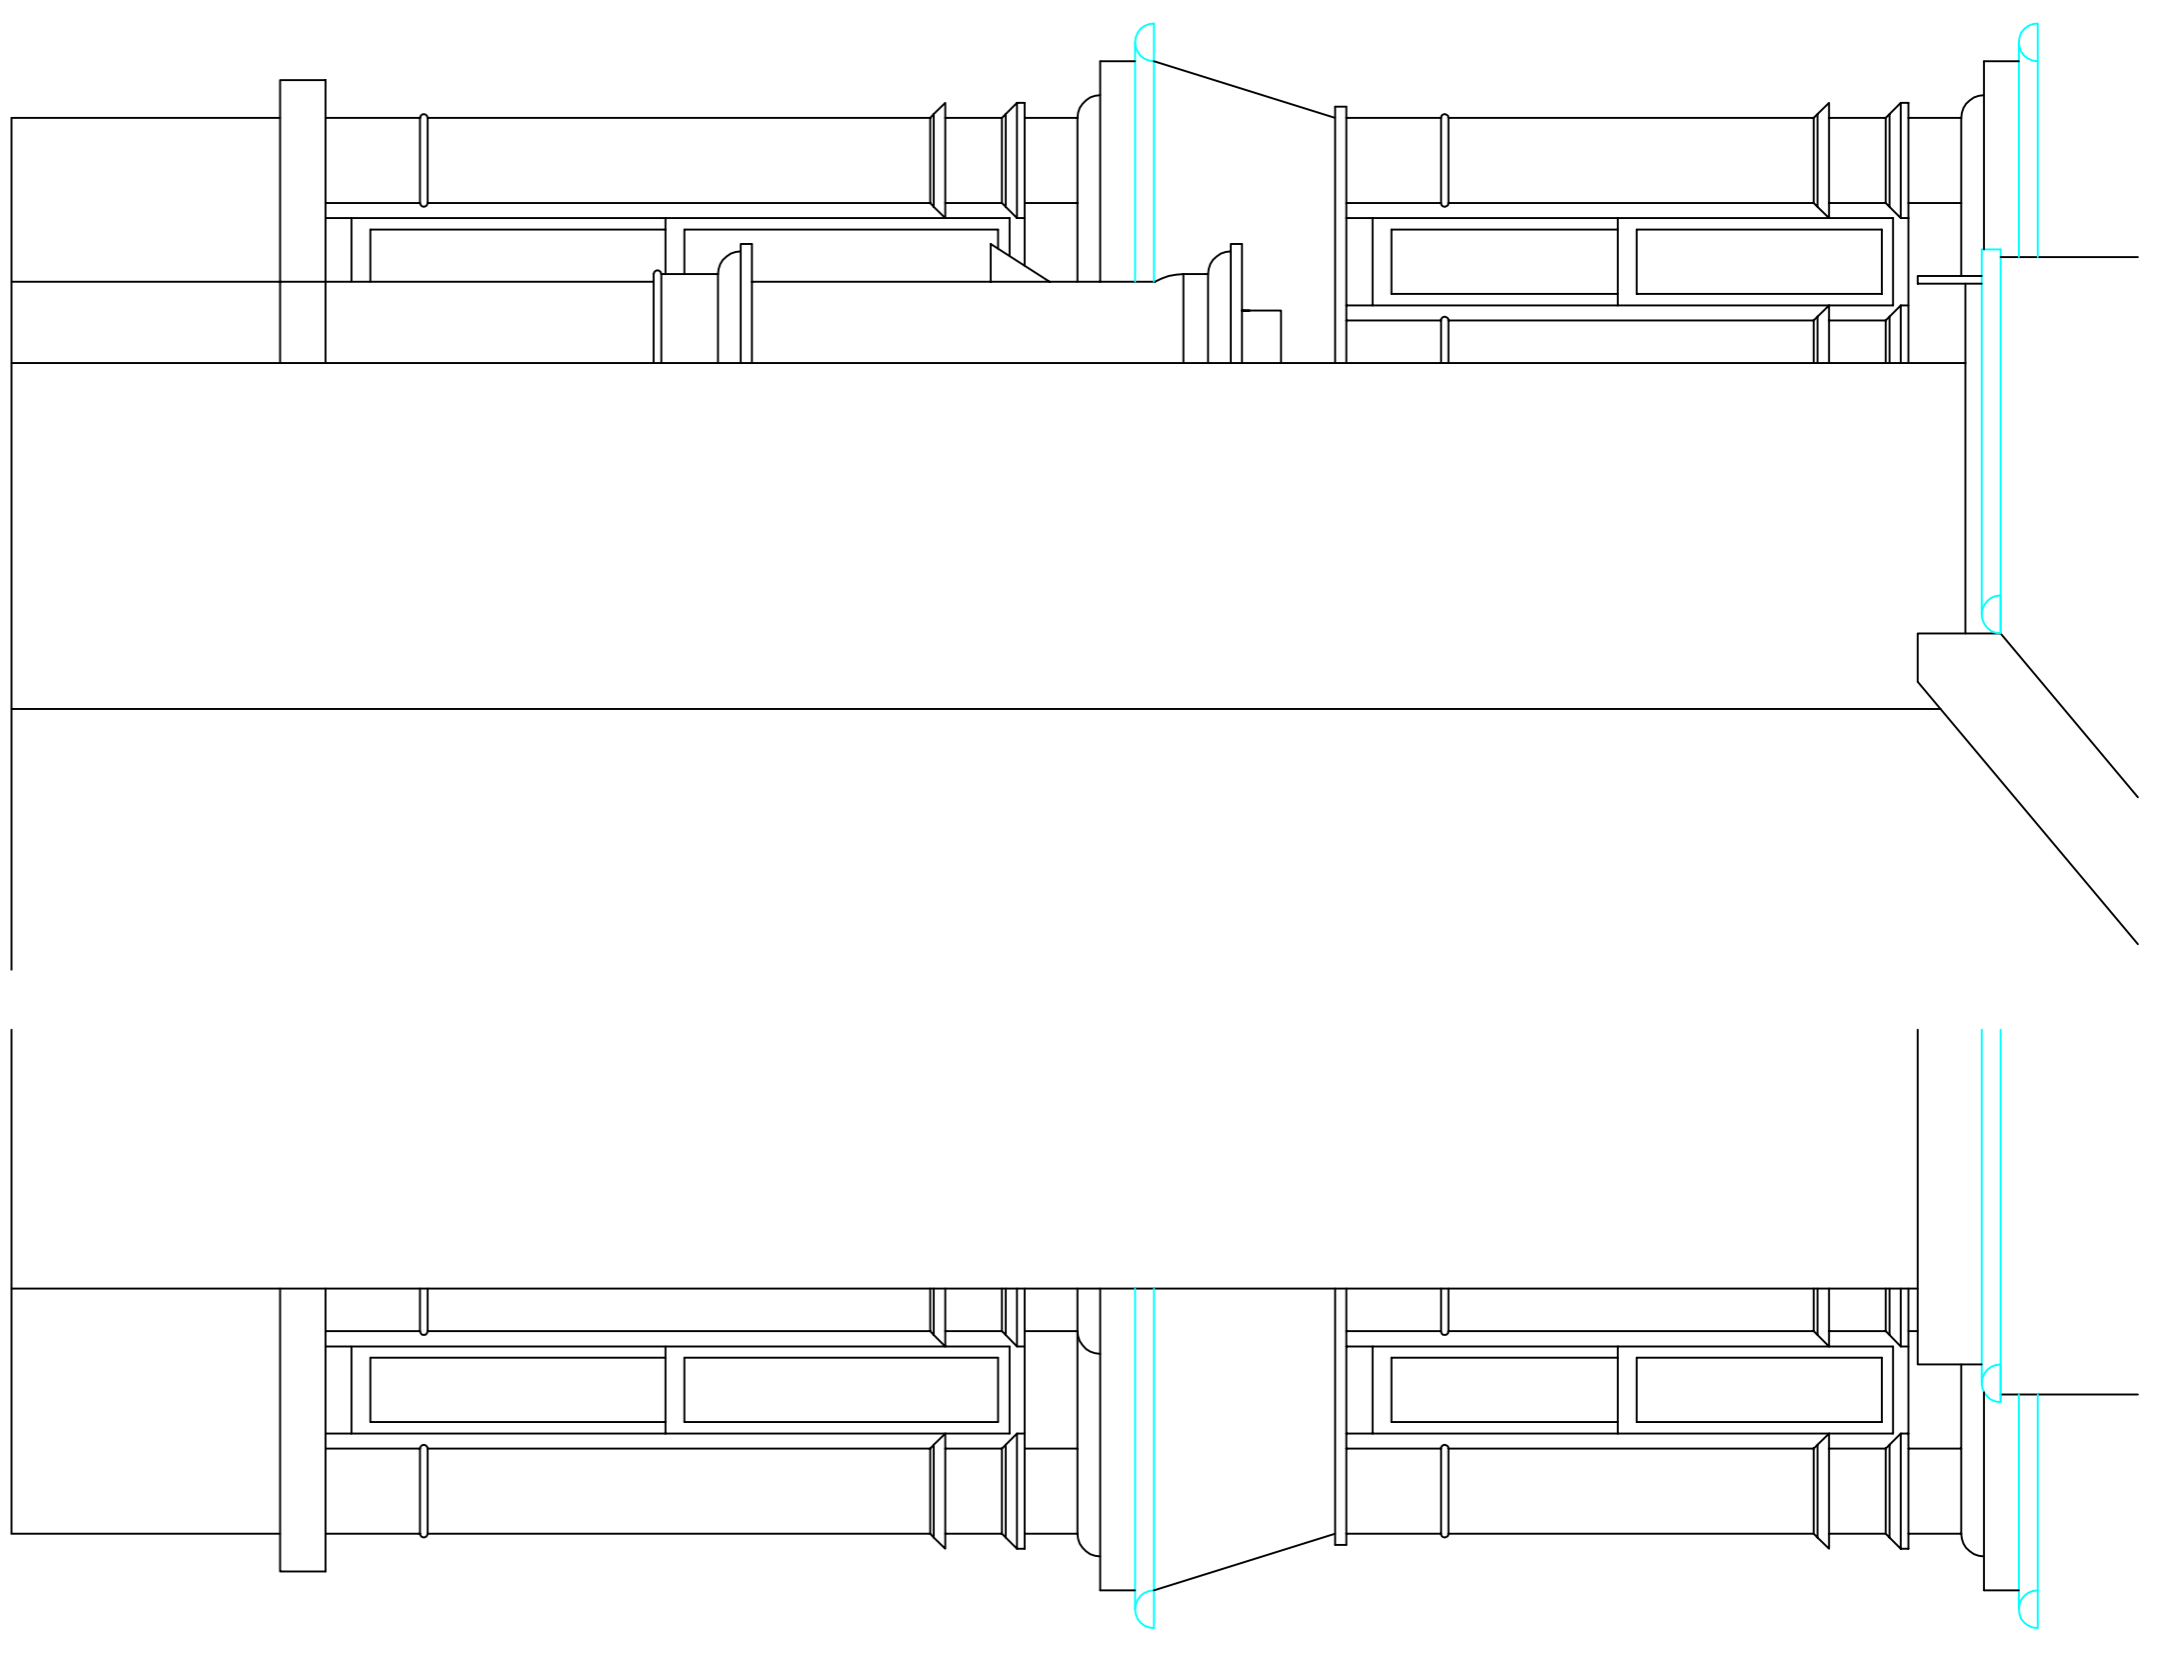

EXISTING SIDE ELEVATION VIEW

EXISTING SIDE ELEVATION VIEW

Rev A

**Project**  
New Facade To Front Elevation And  
Two Storey Side Elevation Extension

**Client**  
Mr. And Mrs. D. Blake

**Address**  
Ivy Dene,  
Moor Road,  
Bestwood Village,  
Notts.  
NG6 8TL

**Drawing Title**  
Existing Elevation Views

Scale	1/20	800	Sheet Size
Date	Dec 24	A1	

**Gary Quibell**  
Building Design And  
Land Survey Limited  
Telephone 01623 647661  
Mobile 07940 135793  
e mail garyquibell@sky.com  
Plan No. WDE/DC/1 Rev