



PROPOSED EAST ELEVATION 1:100

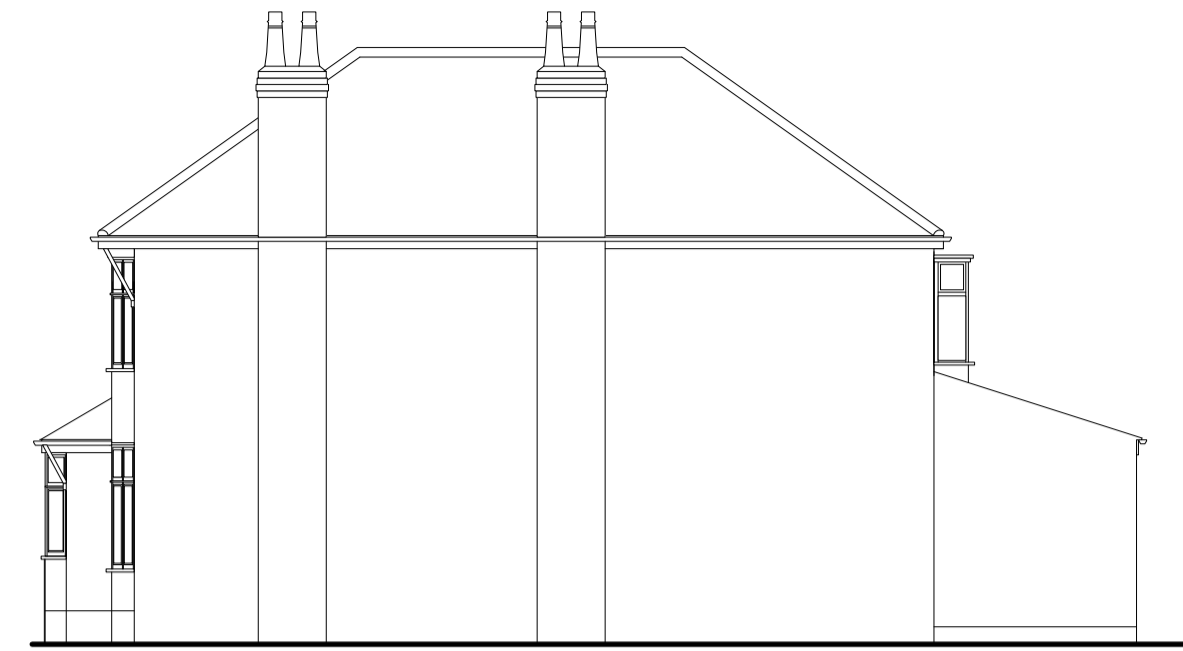

PROPOSED FRONT ELEVATION 1:100




PROPOSED WEST ELEVATION 1:100

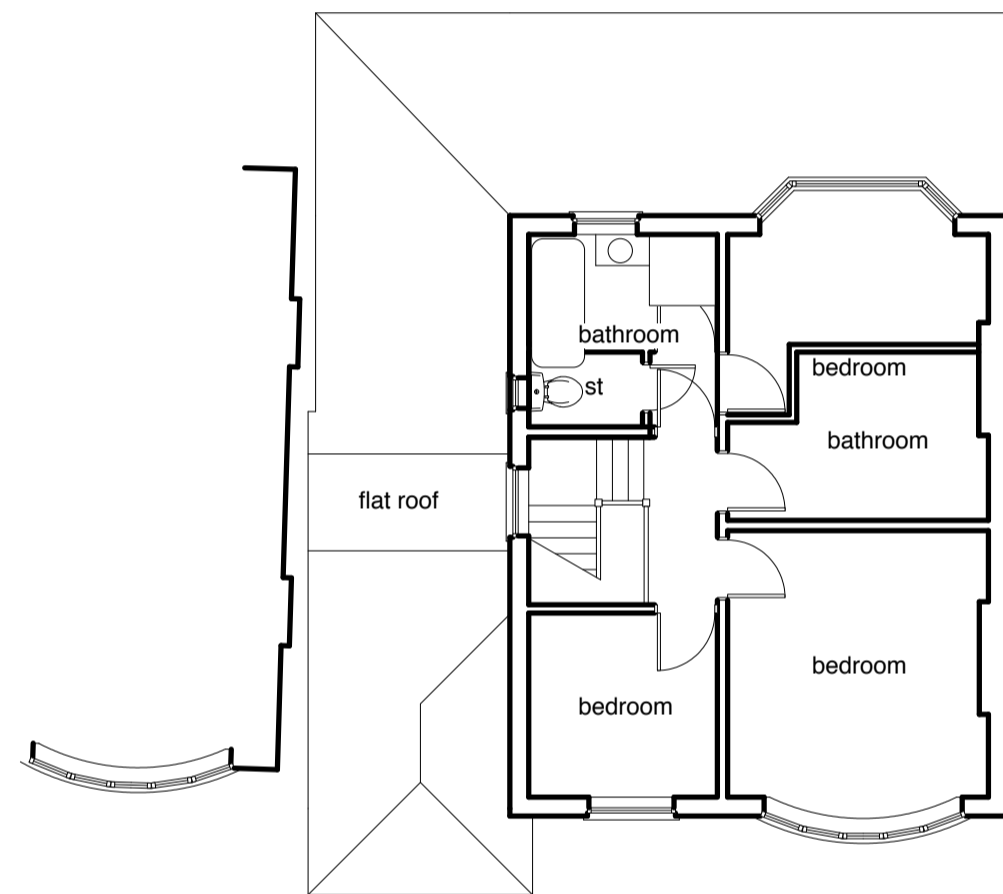

PROPOSED FIRST FLOOR PLAN 1:100



PROPOSED SOUTH ELEVATION 1:100

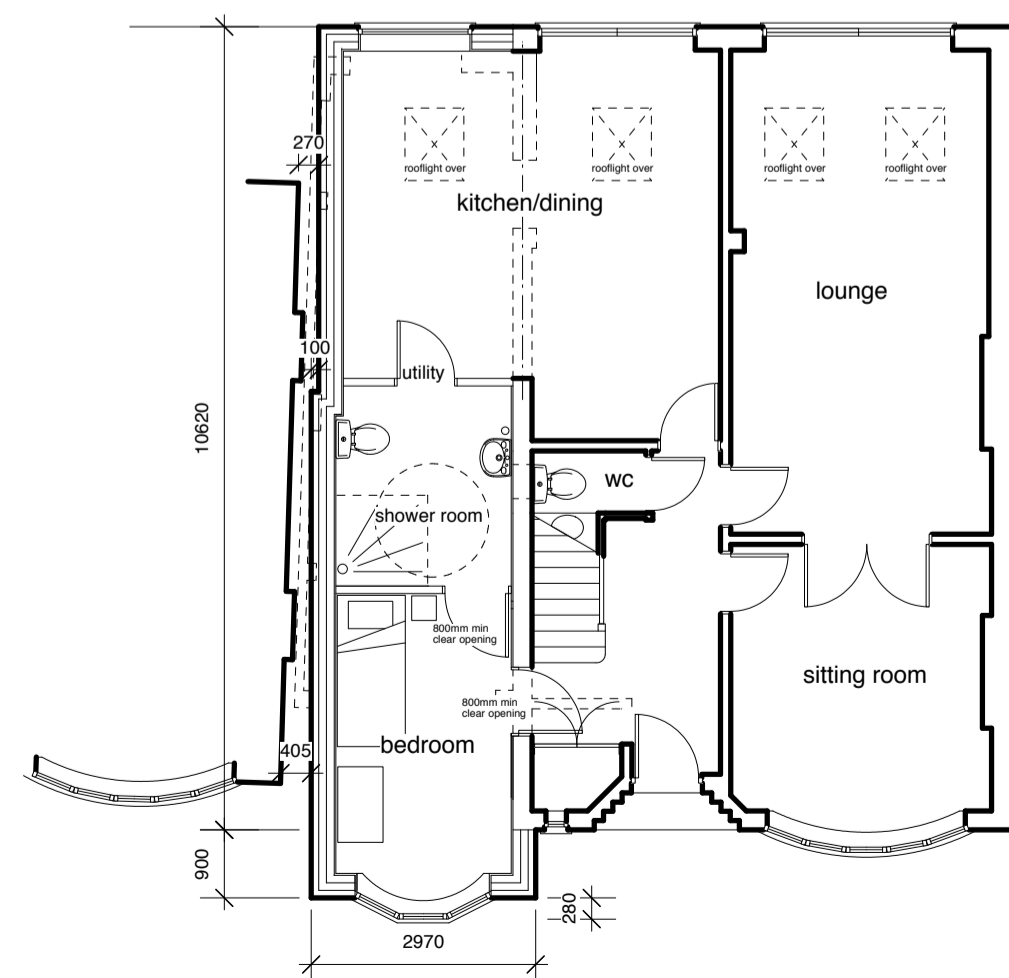

PROPOSED GROUND FLOOR PLAN 1:100

# IAN WALTON DESIGNER

client Mr J Osman

project 256 Oakdale Road  
Carlton  
NG4 1BQ

drawing PROPOSED PLANS

date Sept 2023 scale 1:100 @ A2

drawing no JO-23-P04revD

IAN WALTON BA(Hons)Int Des  
417 MANSFIELD ROAD  
NOTTINGHAM NG5 2DP  
TEL 0115 7836501  
email [ian@ianwaltondesigner.co.uk](mailto:ian@ianwaltondesigner.co.uk)