


EXISTING EAST ELEVATION 1:100

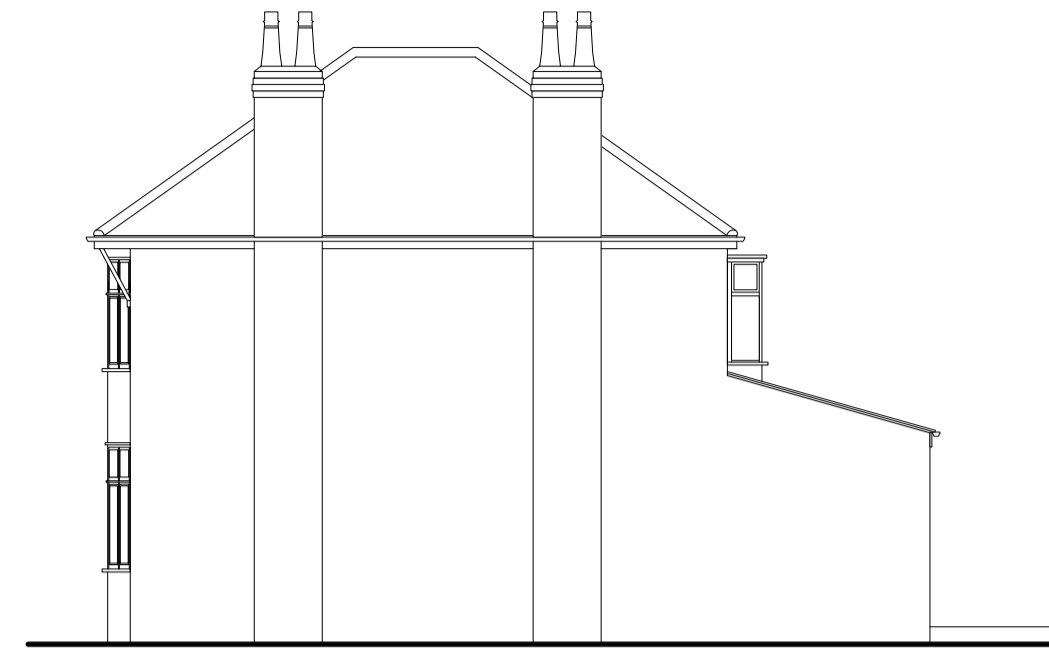


EXISTING FRONT (NORTH) ELEVATION 1:100




EXISTING WEST ELEVATION 1:100



EXISTING SOUTH ELEVATION 1:100

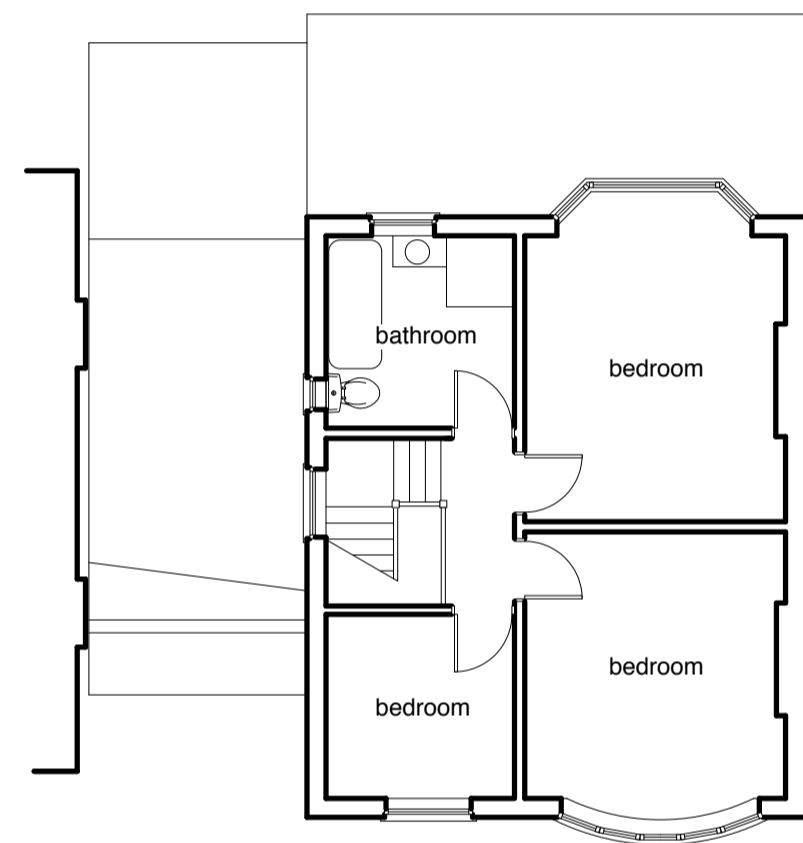

EXISTING FIRST FLOOR PLAN 1:100

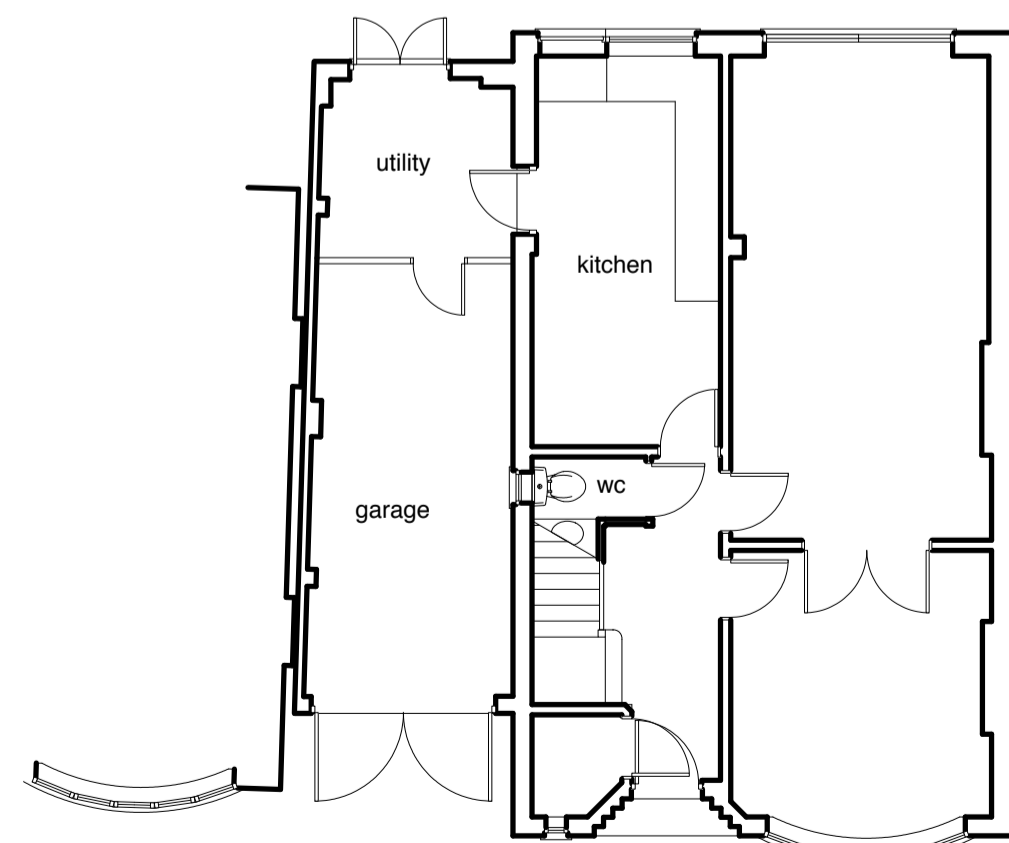

EXISTING GROUND FLOOR PLAN 1:100

9Crown Copyright and database rights 2022 OS Licence no. 100041041



LOCATION PLAN 1:1250



IAN WALTON DESIGNER

client Mr J Osman

project 256 Oakdale Road
Carlton
NG4 1BQ

drawing EXISTING & LOCATION PLANS

date May 2022 scale 1:100 & 1250
@ A2

drawing no JO-22-P01

IAN WALTON BA(Hons)Int Des
417 MANSFIELD ROAD
NOTTINGHAM NG5 2DP
TEL 0115 7836501
email ian@ianwaltondesigner.co.uk