





Proposed Front Elevation




Proposed Side Elevation

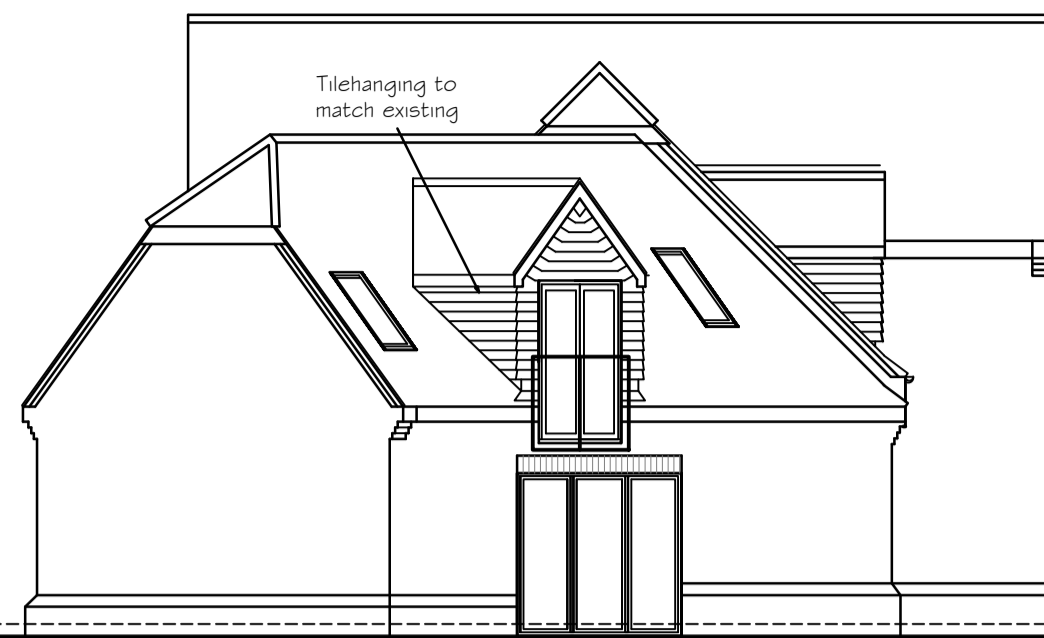


Proposed Rear Elevation

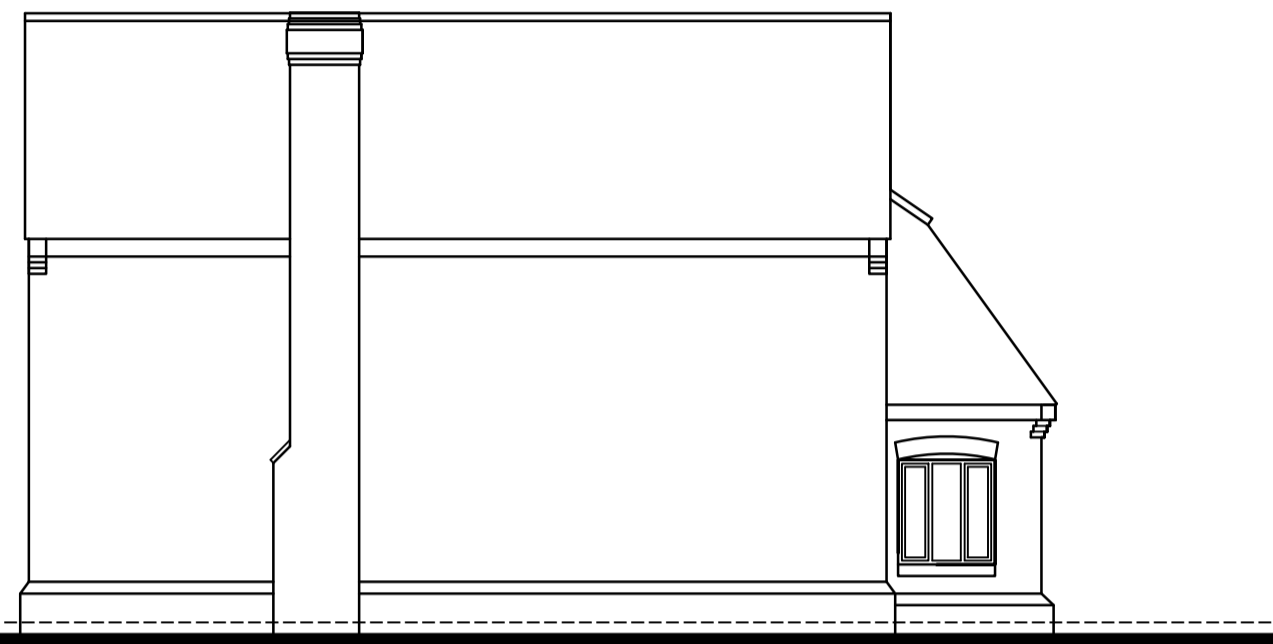


Proposed Side Elevation

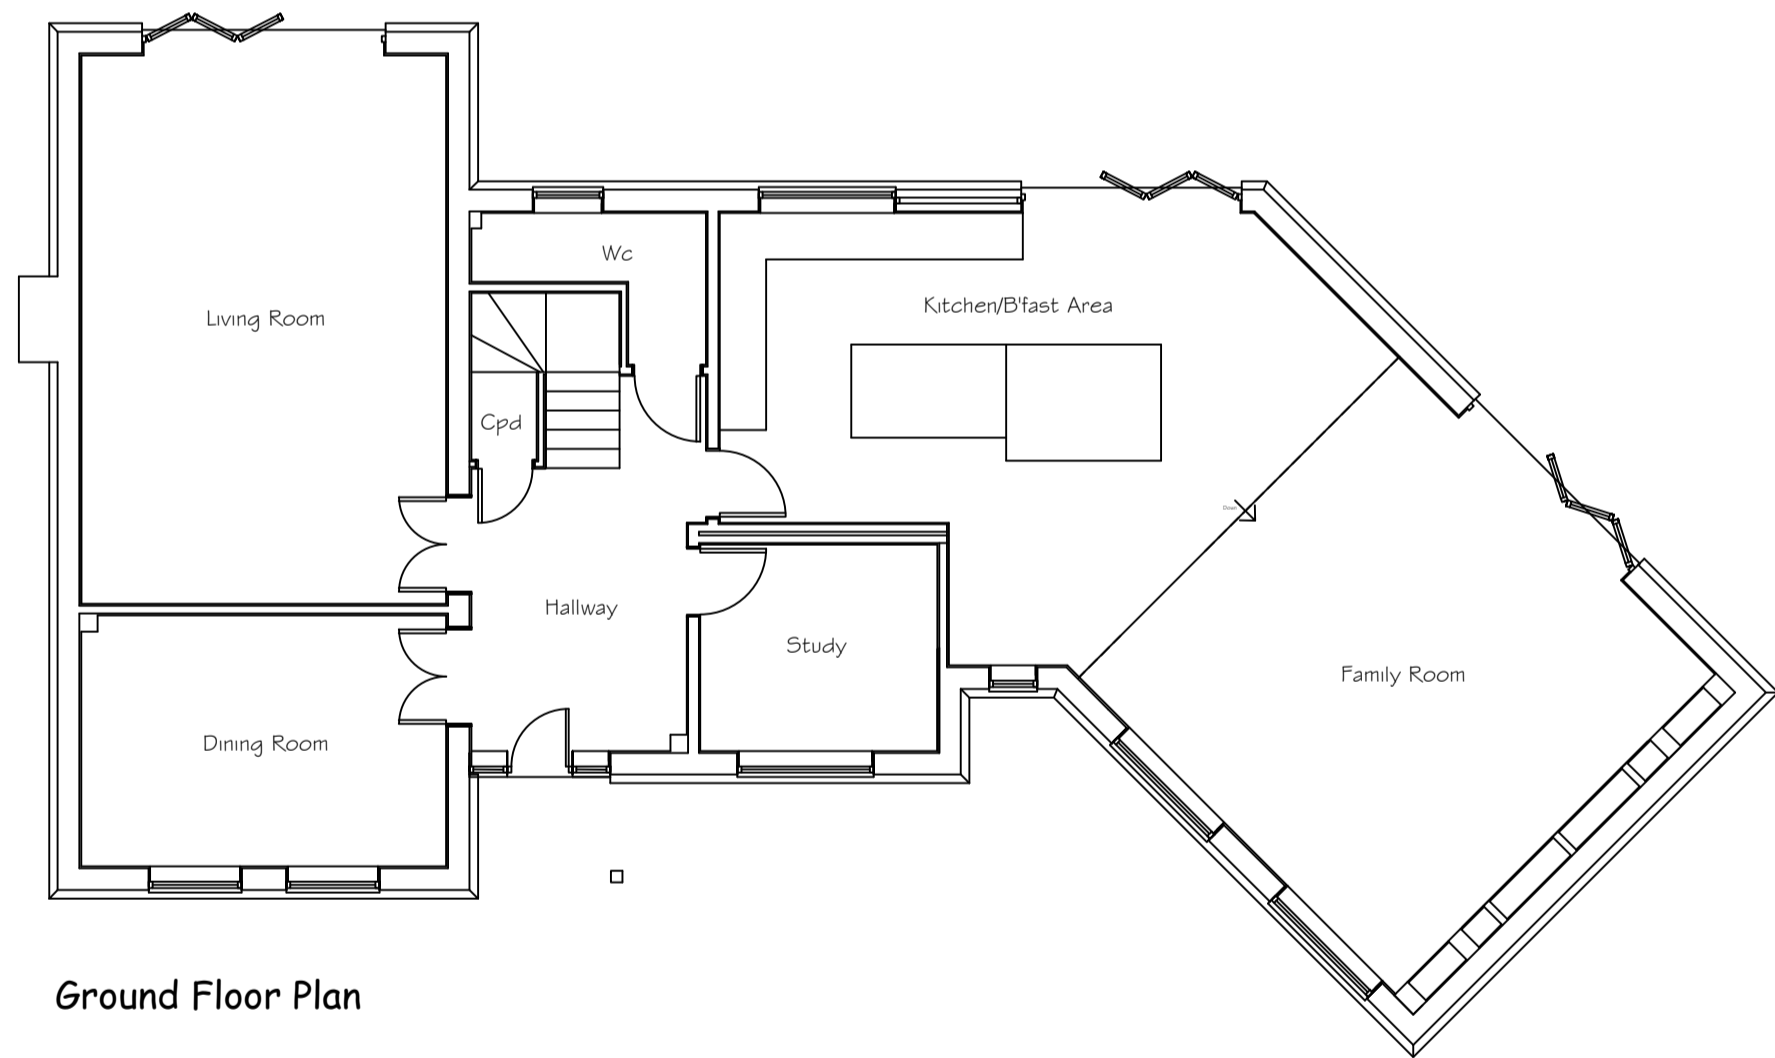

Ground Floor Plan

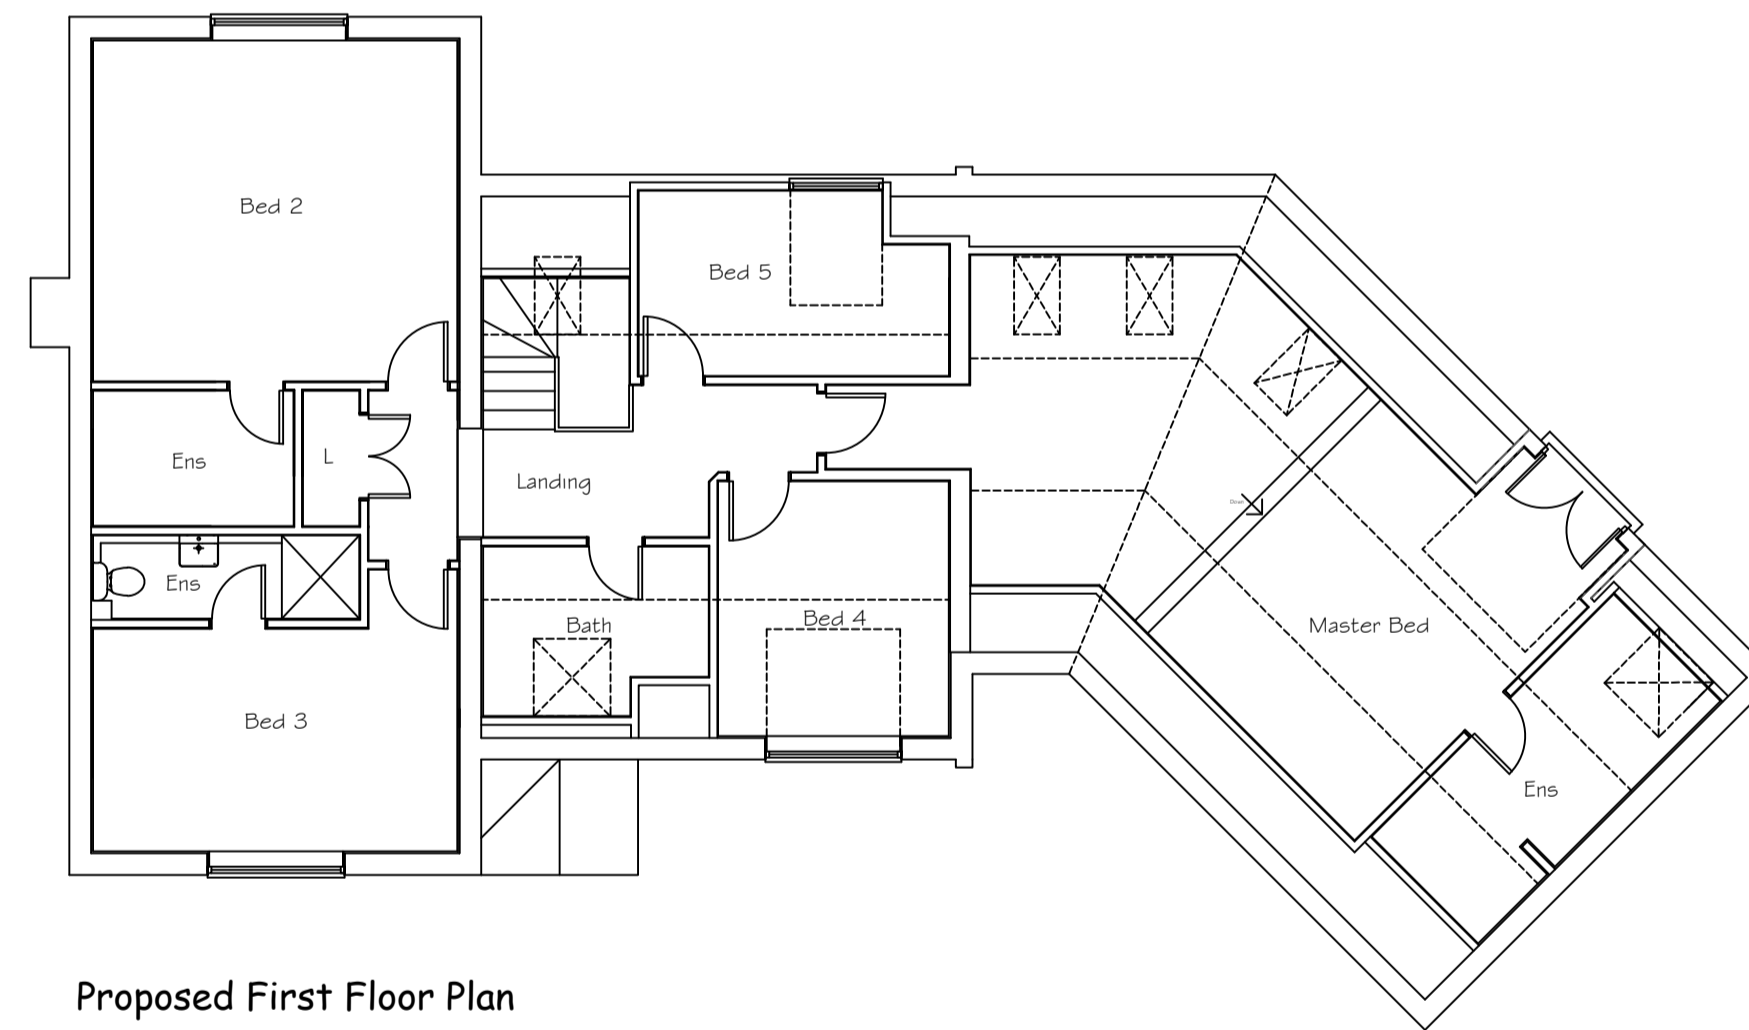

Proposed First Floor Plan

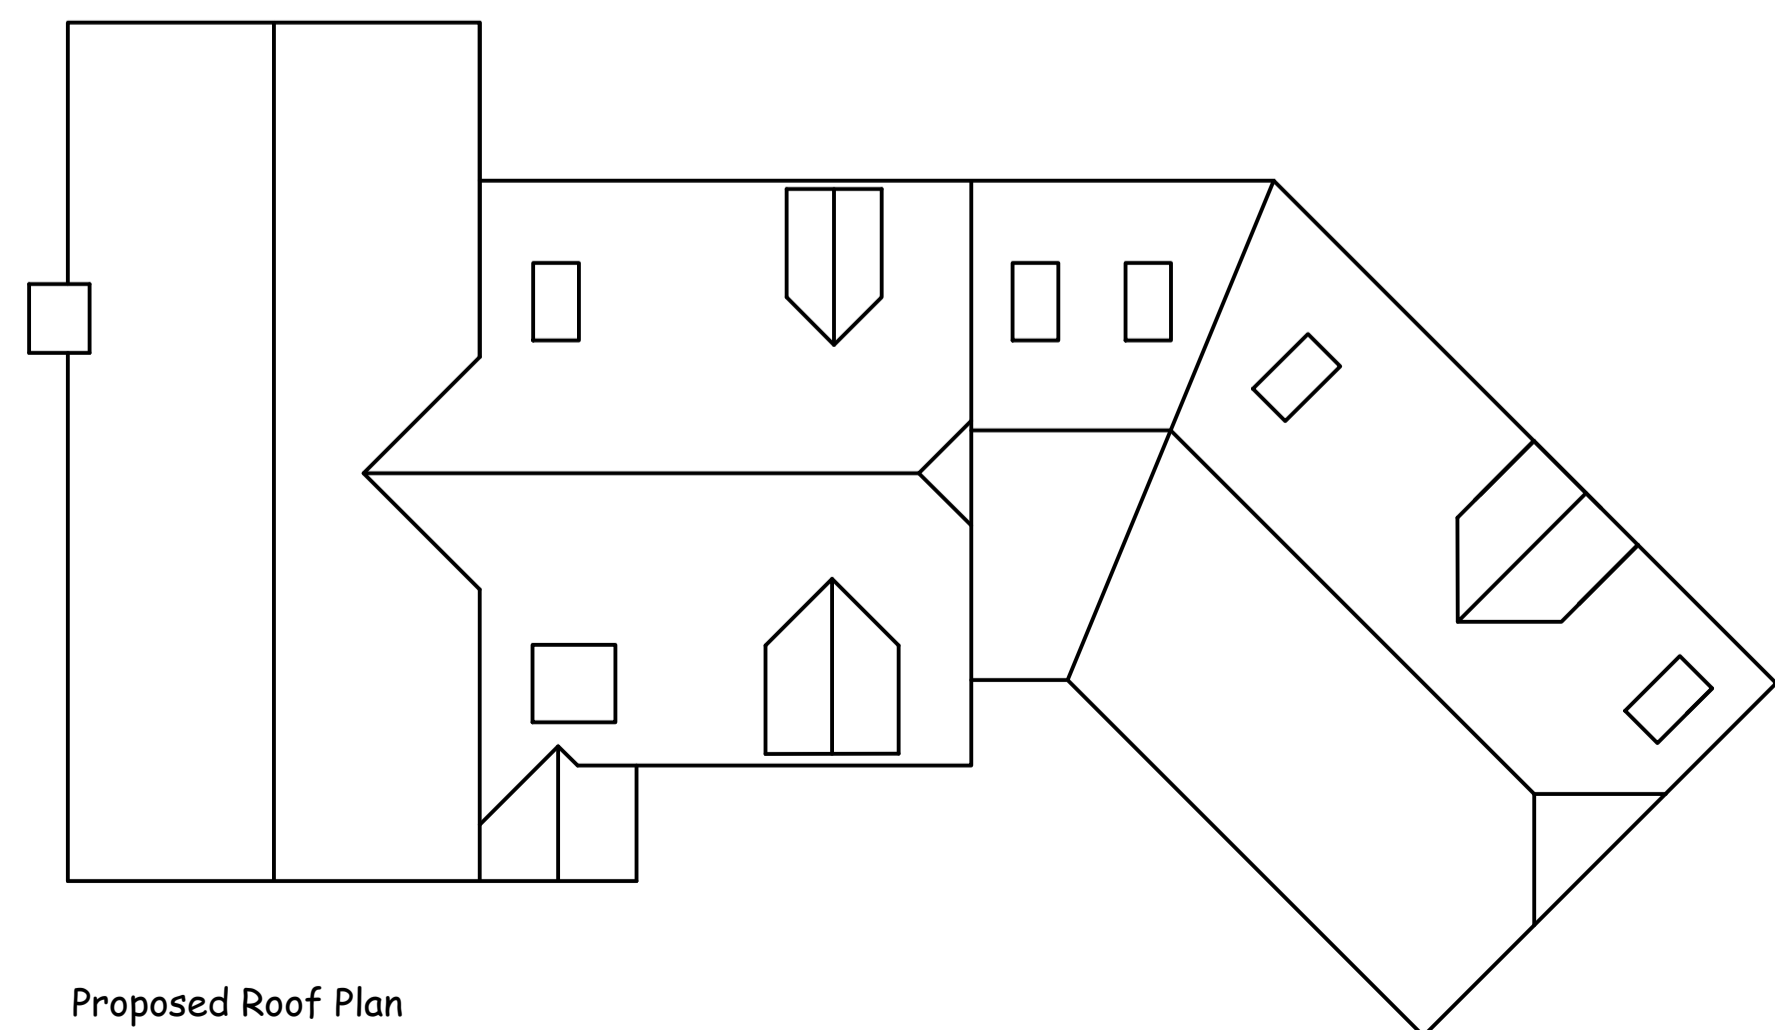

Proposed Roof Plan

Rev.	Date	Amendment
 The Stables, Ash Park Business Centre, Ash Lane, Little London, Hampshire, RG26 5EL Tel : 07496 285321 email: info@sdarchitecturebds.com		
Client		
<b>Mr D Grant</b>		
Job		
1 Chapel Walk Cliddesden RG25 2NP		
Title		
Proposed Plans & Elevations		
Date	Jan 2024	Scale 1:100
Drawing No.	DG/PLANS/02	Rev. By
		SD