


Scale 0 1 2 3 4 5 Metres

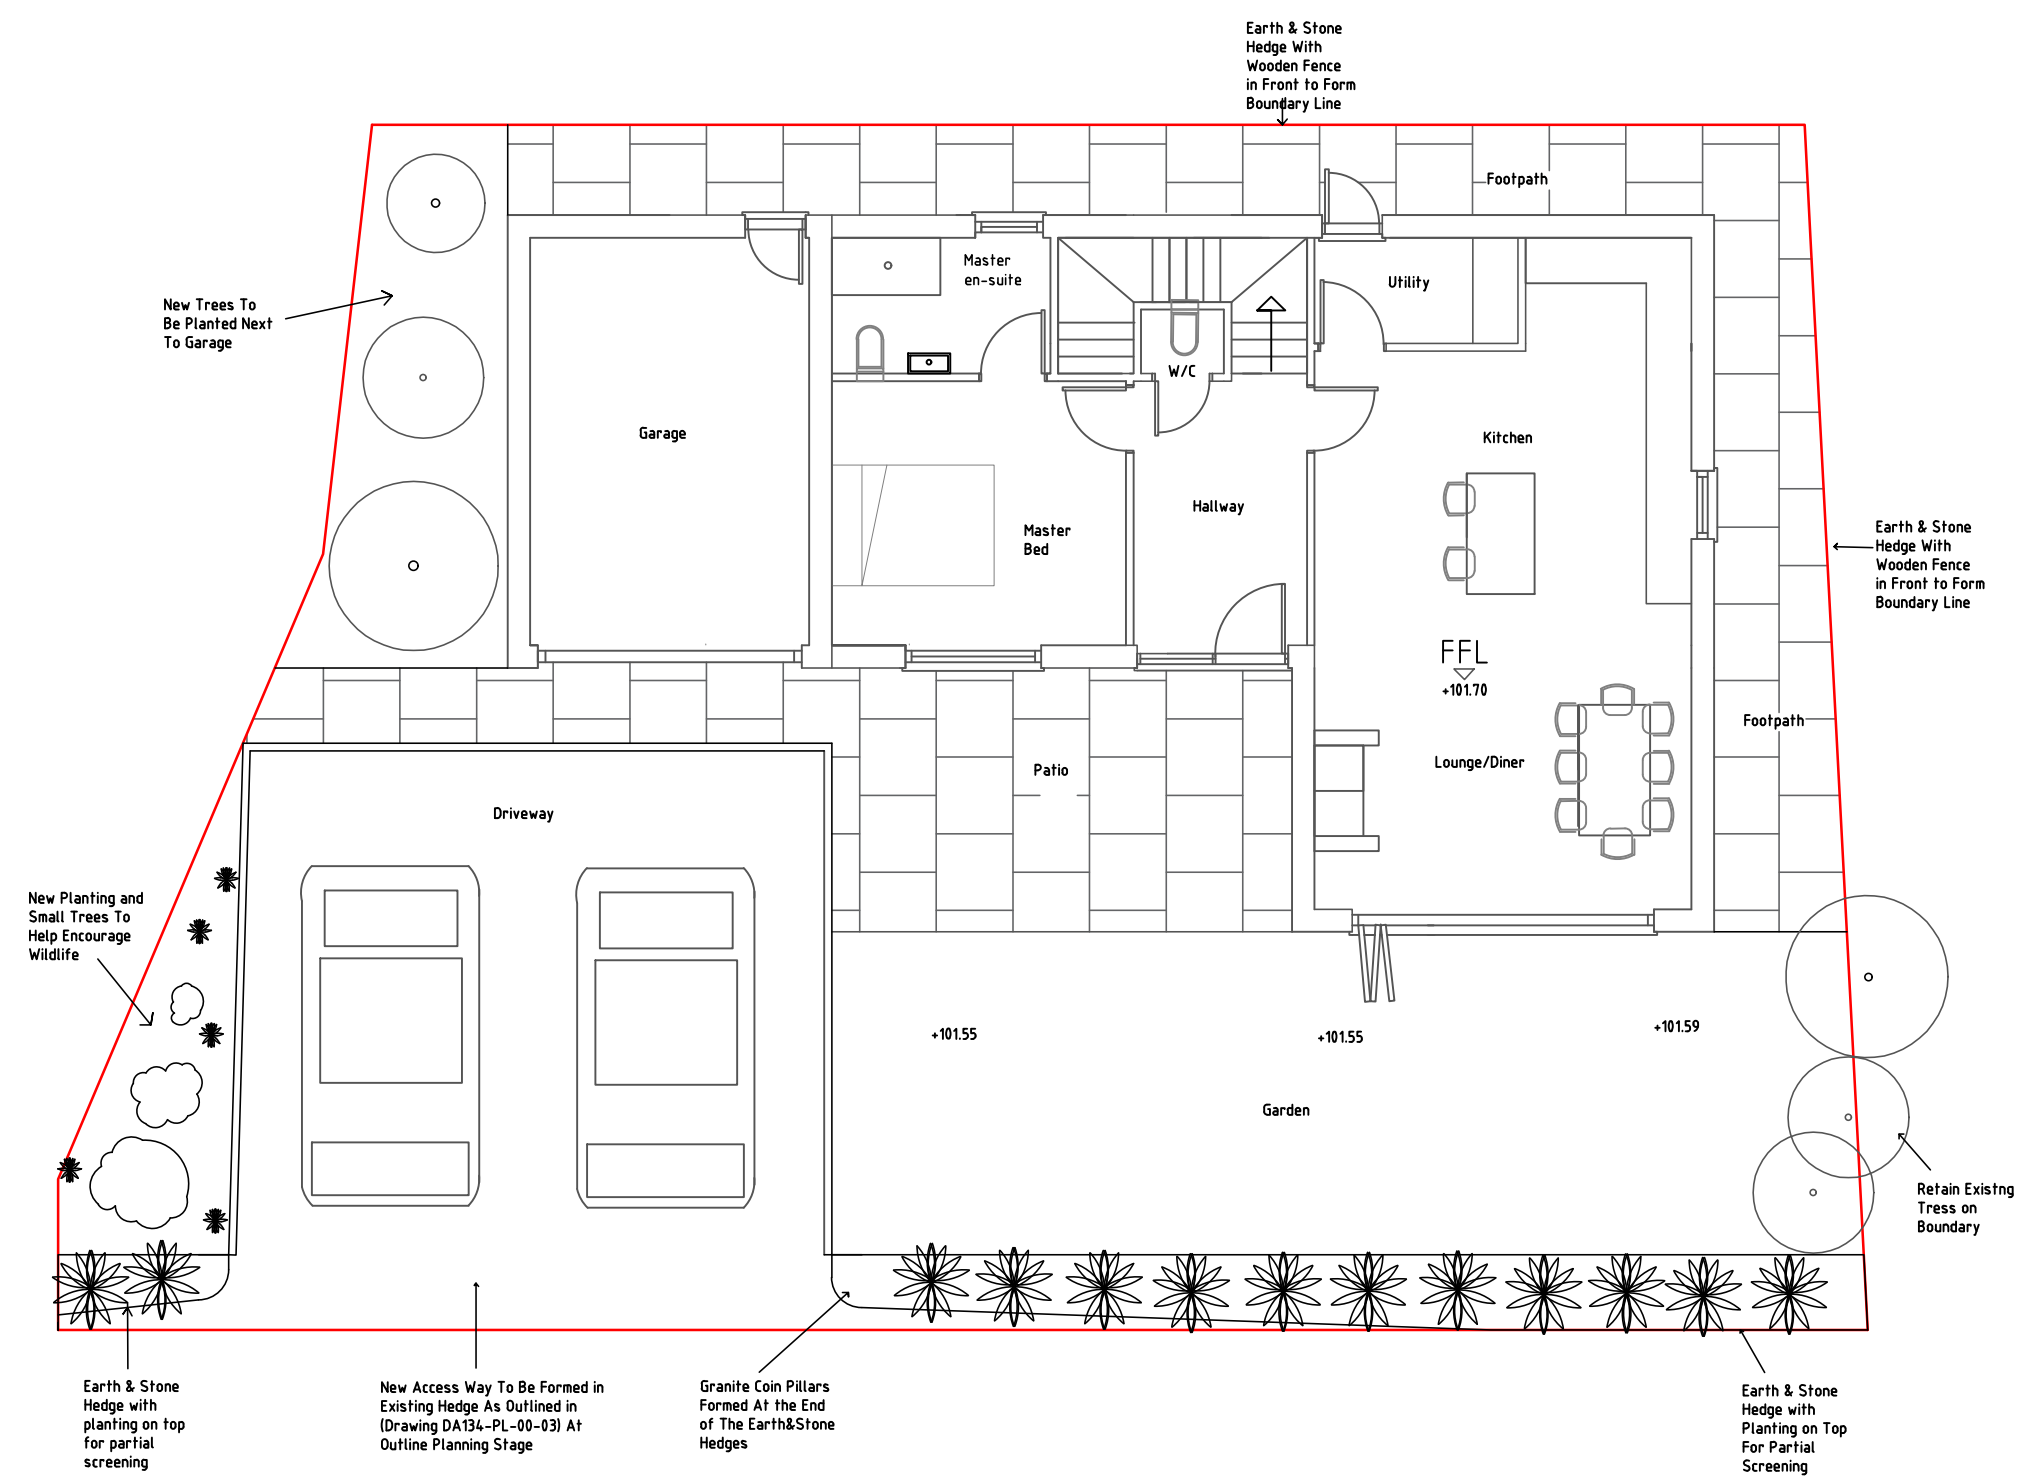

PROPOSED SITE PLAN

<p>CLIENT Mr Steven Hackett</p>	<p>PROJECT Tregaswith (Two Storey Detached)</p>	<p>DRAWING NO. SH - Proposed Site Plan 00</p>	<p><b>DONFORNI LTD</b></p>
<p>DATE 15/11/23</p>	<p>AUTHOR J old</p>	<p>SCALE 1:100 @ A3</p>	