


Scale 0 1 2 3 4 5 Metres

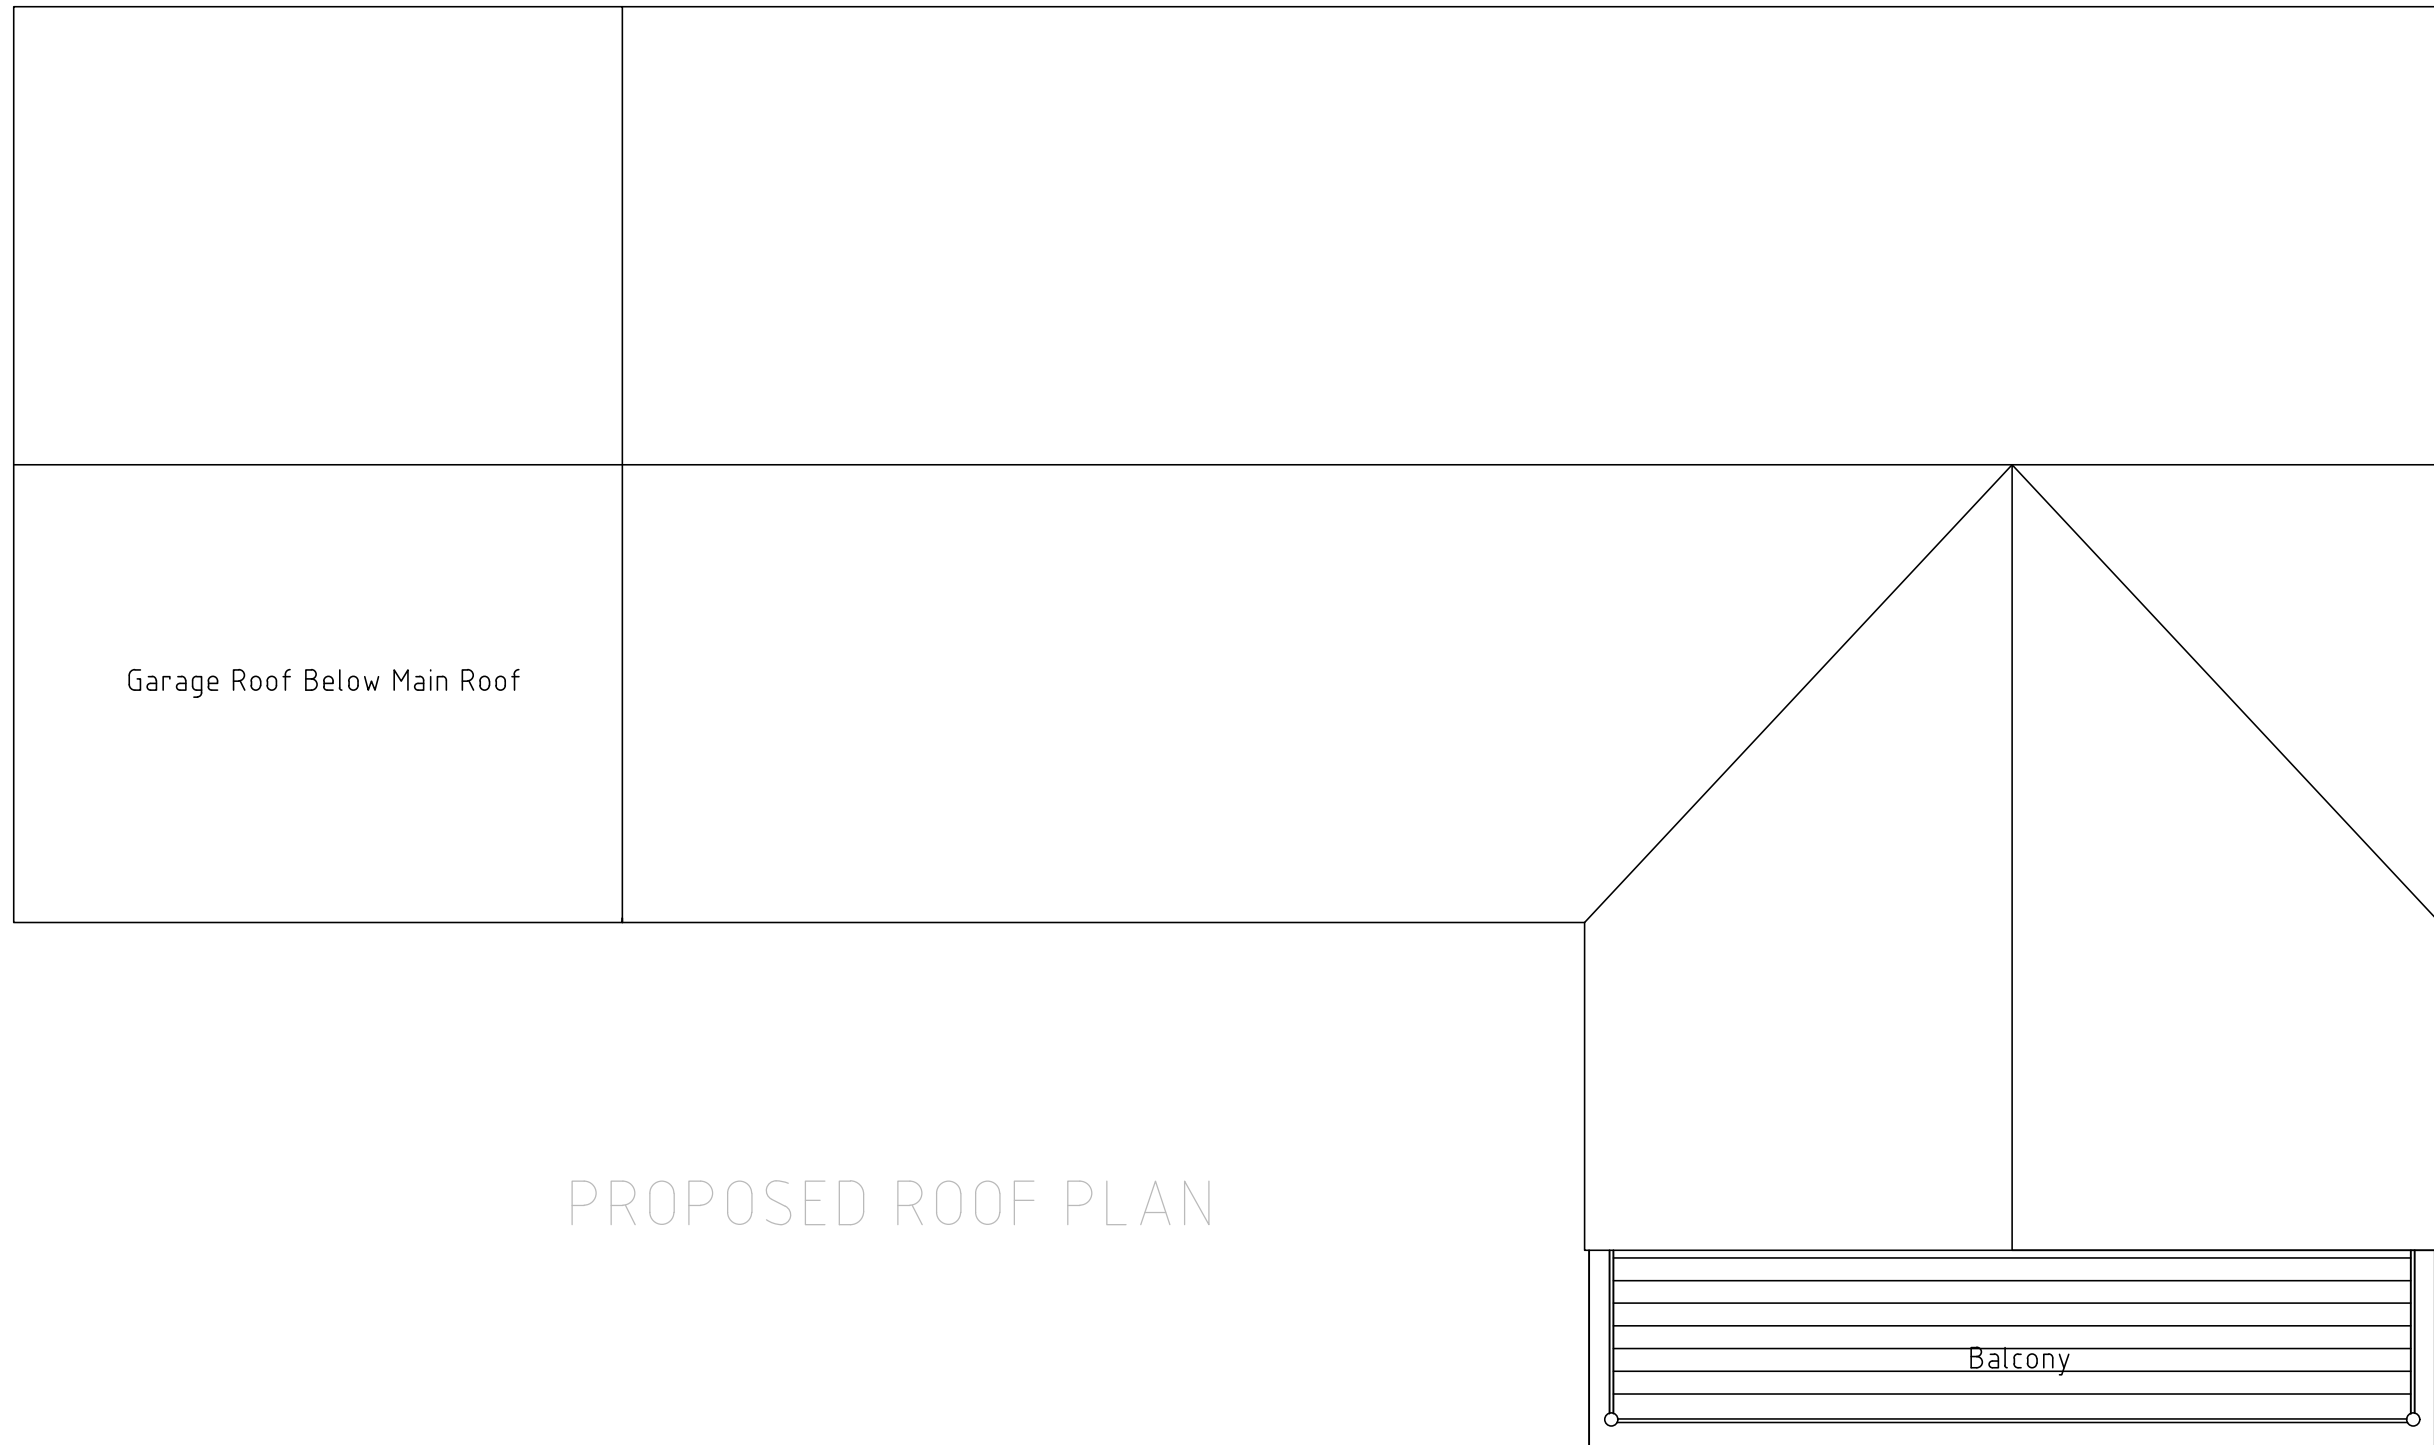

PROPOSED ROOF PLAN

CLIENT  
Mr Steven Hackett

PROJECT  
Tregaswith (Two Storey Detached)

DRAWING NO.  
SH - Proposed Roof Plan 03

**DONFORNI LTD**

DATE  
15/11/23

AUTHOR  
J old

SCALE  
1:50 @ A3