

COPYRIGHT DART ARCHITECTURE LIMITED  
 ALL DIMENSIONS TO BE CHECKED ON SITE AND ANY  
 DISCREPANCIES TO BE REPORTED TO DART ARCHITECTURE LIMITED  
 DO NOT SCALE FOR CONSTRUCTION PURPOSES

Scale:  
 1:200  
  
 0 1m 5m

Notes:

Rev.	Description	Drawn	Date



Mobile: +44 (0) 7859 901 572  
 Email: hello@dartarchitecture.co.uk

Project Title:  
 OUTLINE PLANNING  
 APPLICATION

Project Address:  
 BLUEBELL COTTAGE  
 NEWQUAY  
 CORNWALL


Client:  
 SHARRON & BRIAN WEBBER

Drawing Title:  
 EXISTING SITE PLAN

Scale: 1:200@A3	Drawn: CH
Date: OCT 22	Checked: SJ

Drawing No: DA134-PL-00-02	Rev.
-------------------------------	------

PLANNING

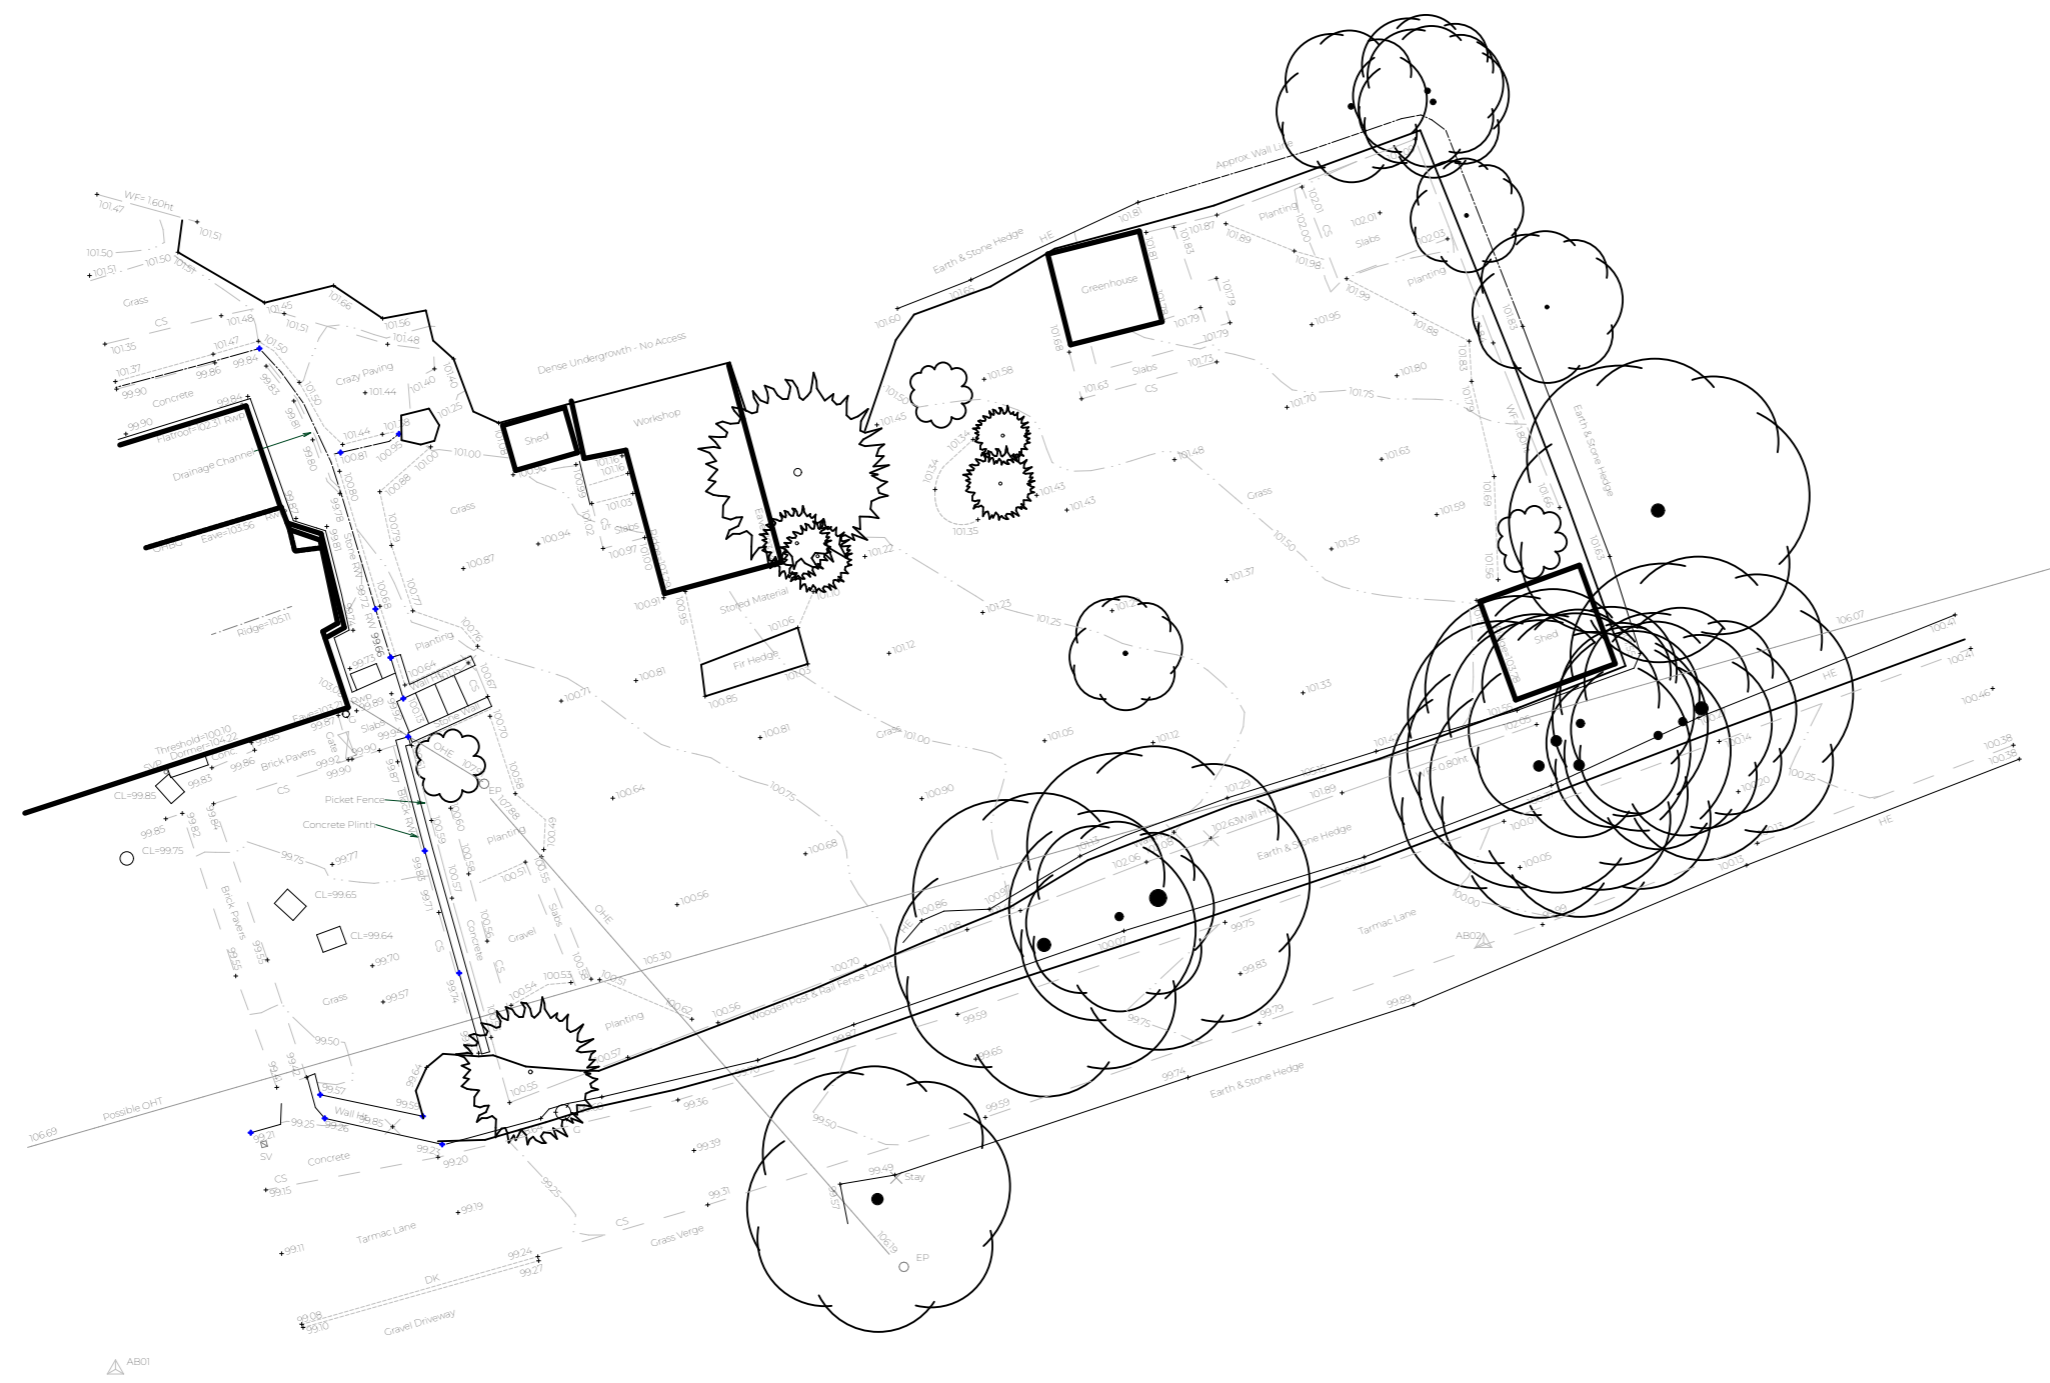

EXISTING SITE PLAN  
 1:200