


Scale 0 1 2 3 4 5 Metres

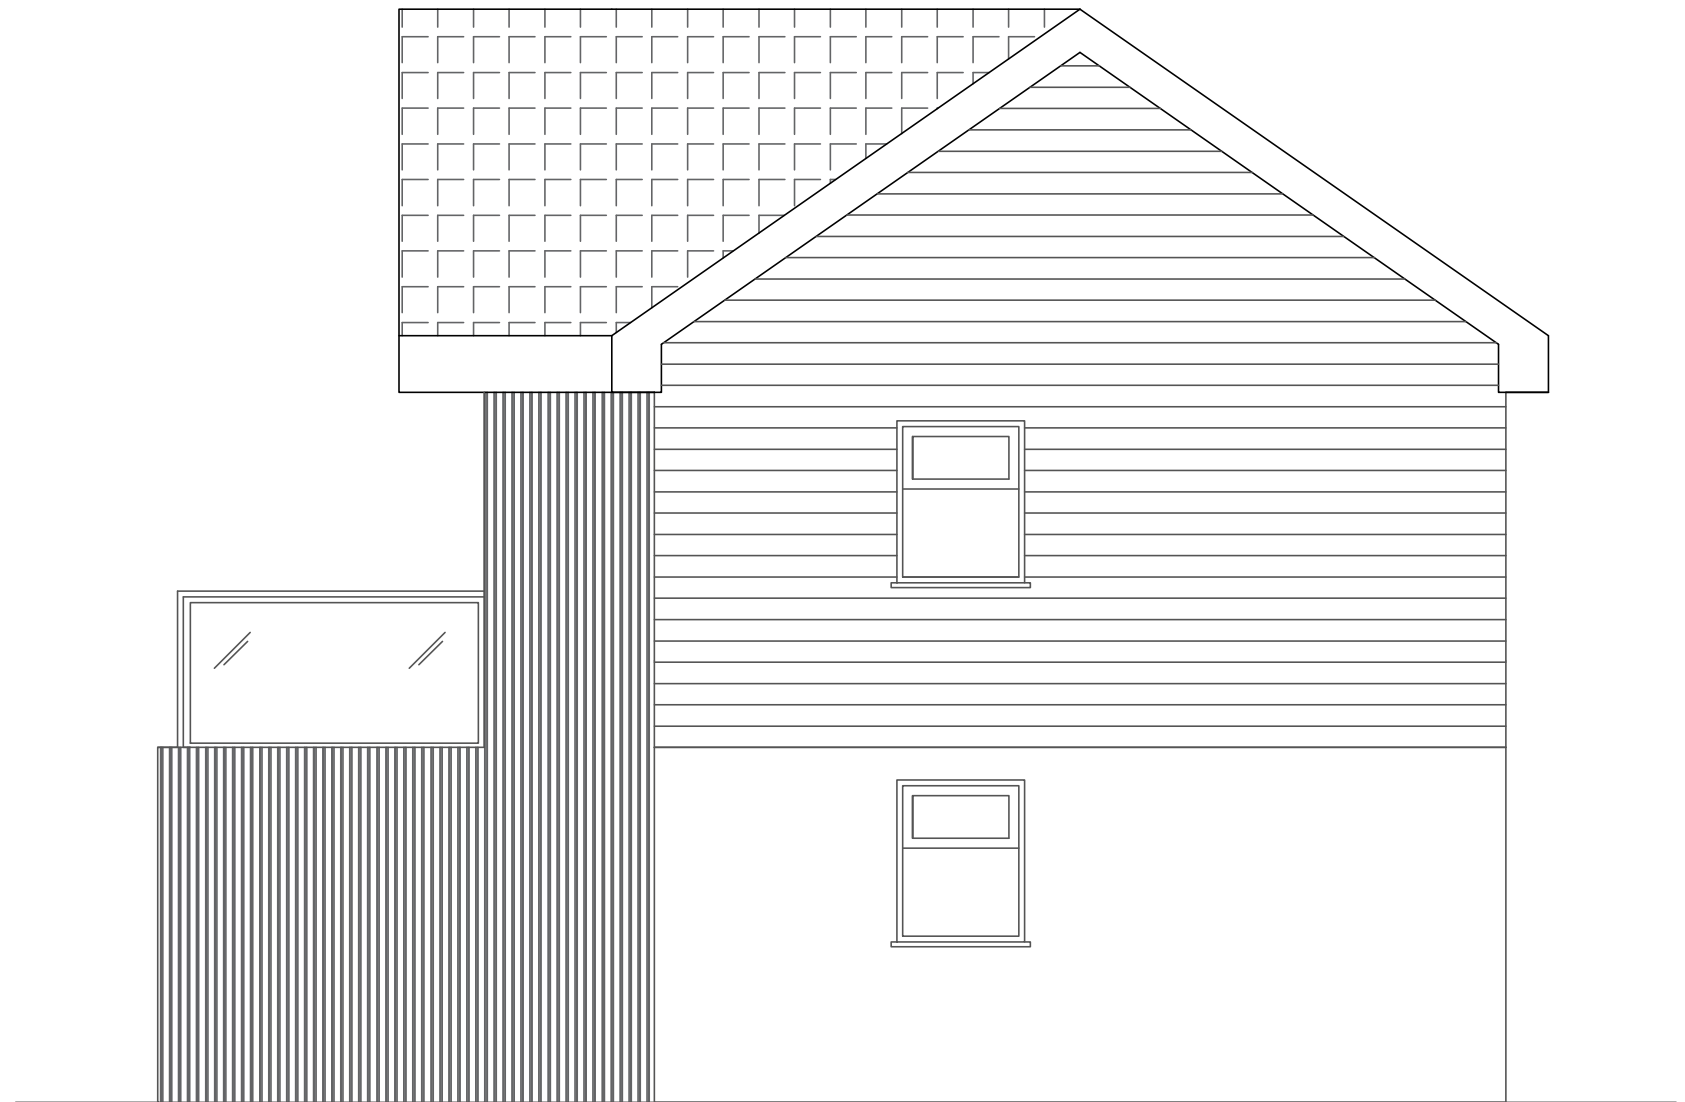

PROPOSED EAST ELEVATION

CLIENT
Mr Steven Hackett

PROJECT
Tregaswith (Two Storey Detached)

DRAWING NO.
SH - Proposed East Elevation 05

DONFORNI LTD

DATE
15/11/23

AUTHOR
J old

SCALE
1:50 @ A3