


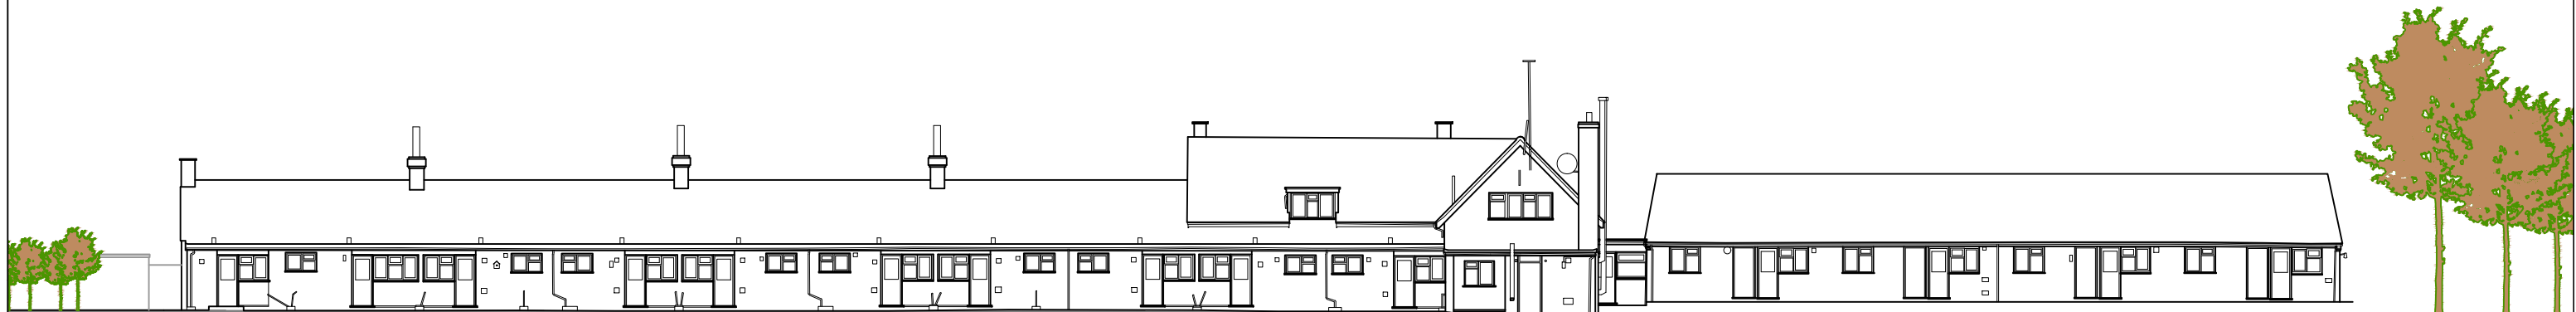


Existing South Elevation



Existing North Elevation




Existing East Elevation (to Almshouse Road)

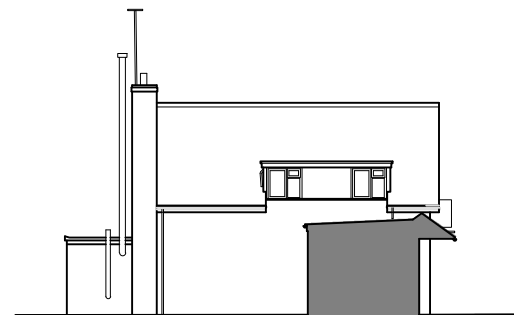


Exg W Elevation (Plot 5)



Exg E Elevation (Plot 5)

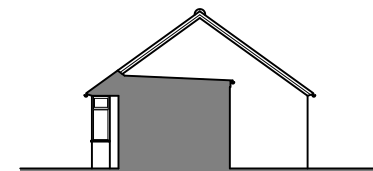

Exg E Elevation (Plot 4)

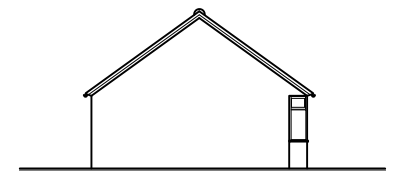

Exg W Elevation (Plot 1)

This drawing is produced as a document for use in this project only and may not be used for any other purpose. The license is granted only to the specific recipients of the drawing directly from Chaplin Farrant Ltd. Chaplin Farrant Ltd accepts no liability for the use of this drawing other than the purpose for which it was intended in connection with this project as recorded on the title block and 'File Status Code' and 'Revision'. If also issued in digital format, the data within this file may not be used for any purpose other than the information present on the paper copy of the document.

NOTES
This drawing contains the following:

Chaplin Farrant Copyright © 2024. This drawing may not be reproduced in any form without Chaplin Farrant's prior written agreement.



REV	DATE	DESCRIPTION
P1	30/08/23	First issue
P2	29/01/24	Additional elevations added

DRAWING USE
PLANNING

CLIENT
HAVEBURY

PROJECT
JAMES STIFF COTTAGES

ADDRESS
ALMSHOUSE RD ROUGHAM IP30 9JL

STATUS
S4-FOR STAGE APPROVAL

DRAWING TITLE
Existing Elevations

DRAWING NO.
020

CREATED BY
WS

SIZE
A3

REVISION
P2

CHECKED BY
MN

APPROVED BY
MN

CF JOB NO.
6166

51 Yarmouth Road,
Norwich,
NR7 6ET
01603 700000
office@chaplinfarrant.com

Also at:
Cambridge and Winchester
www.chaplinfarrant.com



Chaplin Farrant
Architects, Engineers and Cost Consultants