



©Copyright
 Prior to commencement of works on the site, the contractor should check all dimensions on the drawings and check against actual site dimensions, and report and discrepancies immediately to the Architect.

Written dimensions are to take precedence over scaled dimensions.

 

1:50 @ A3

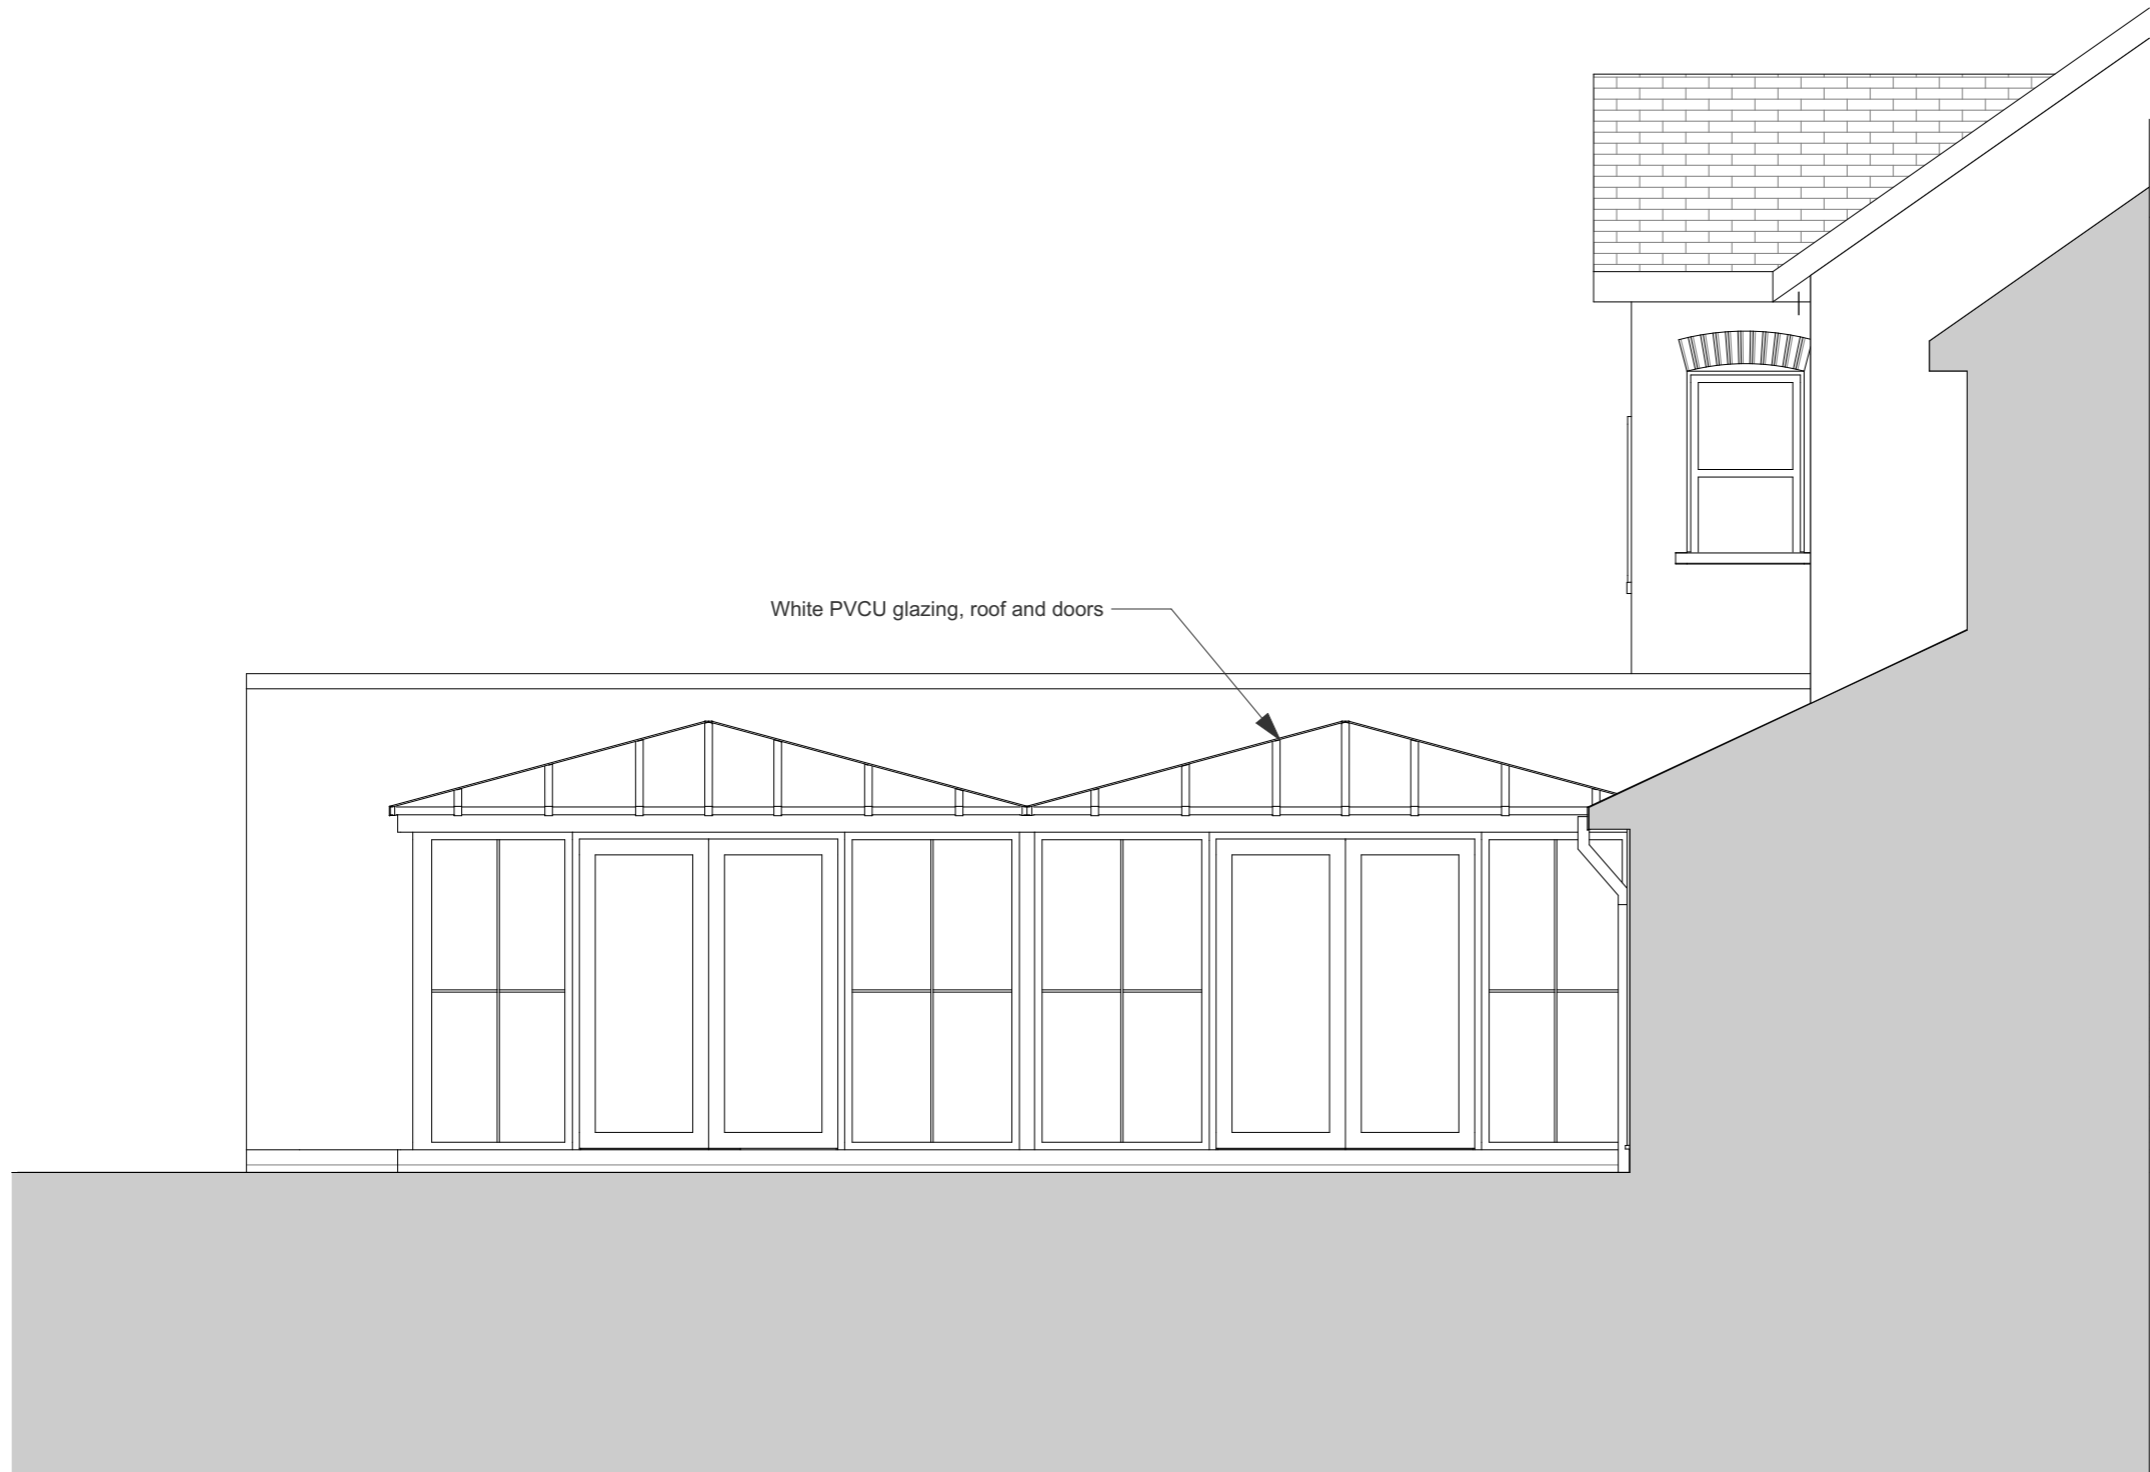

Rev	Date	By	Description
01	2023.09.28	AL	First issue.

noma architects
 14 Guinea Street
 Redcliffe, Bristol BS1 6SX
 T 0117 929 2041
 E mail@noma-uk.com
www.noma-uk.com

Job
**Belford House Care Home,
 Lymington Bottom,
 Four Marks, GU34 5AH**

Client
Hartford Care

Drawing Title
Proposed North East Elevation

Drawing Number
2431 **2205** **01**
Project Number Revision

Preliminary **1:50**
Purpose of Issue Scale

AL <small>Drawn</small>	SD <small>Checked</small>	2023.09.28 <small>Issue Date</small>	A3 <small>Size</small>
-----------------------------------	-------------------------------------	--	----------------------------------

2431 <small>NOMA Project No</small>	Noma <small>Owner</small>	00 <small>Zone</small>	E <small>Level</small>	DR <small>Type</small>	A <small>Role</small>	S0 <small>Status</small>
---	-------------------------------------	----------------------------------	----------------------------------	----------------------------------	---------------------------------	------------------------------------