





01 SOUTH ELEVATION - PROPOSED POOL AND LIBRARY
1:100

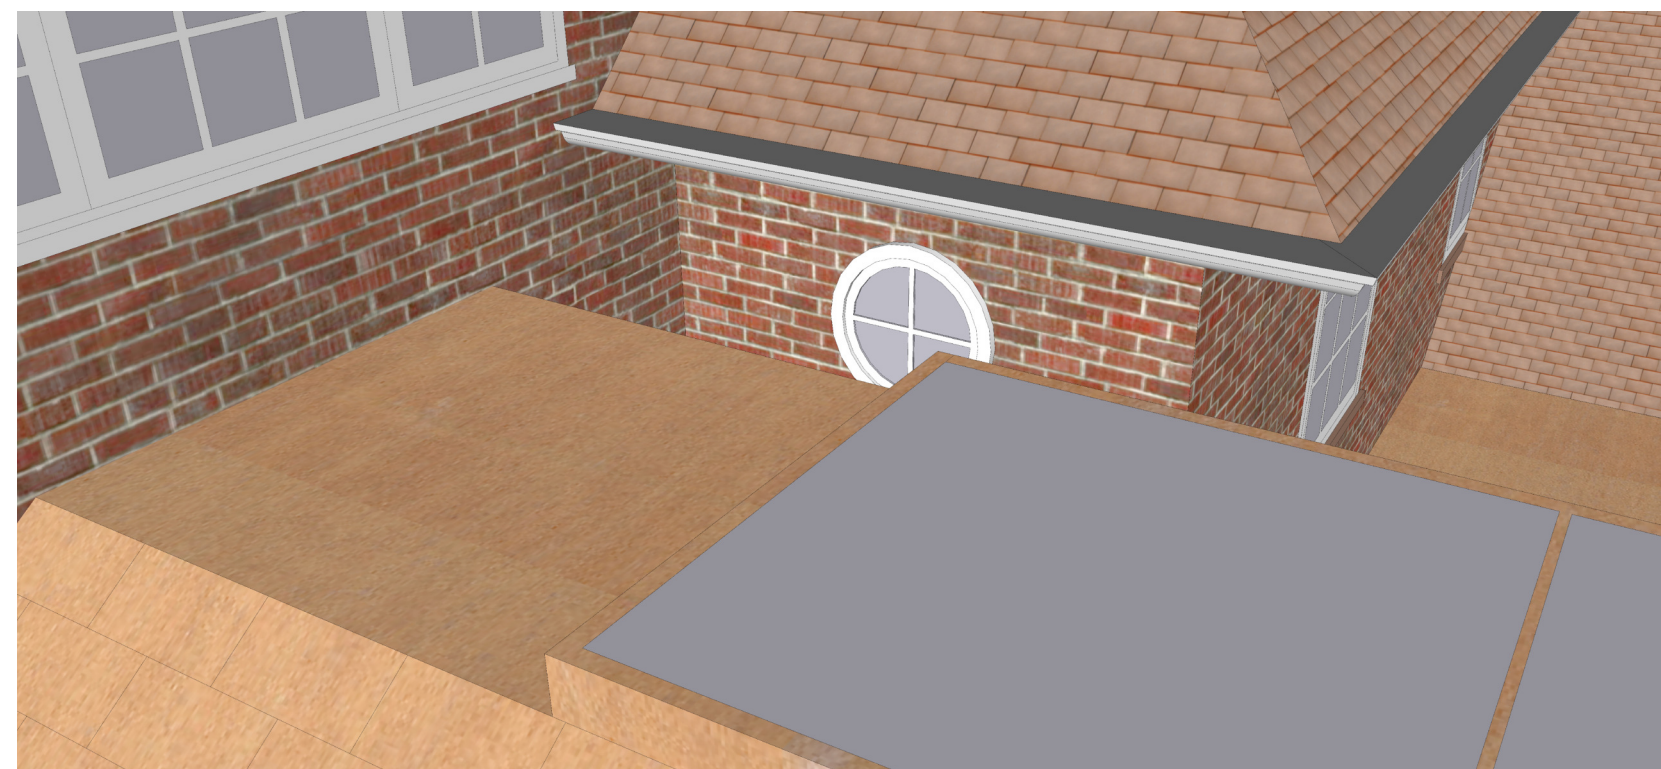

02 NORTH ELEVATION - PROPOSED BAY WINDOW
1:100

 

03 VIEW OF PROPOSED CIRCULAR WINDOW
NTS

02/20.01.24. Change in external materials and glazing bars
01/19.01.24. Materials and glazing updated
revision/date note



project
Harcombe House
Ropley

title
Proposed North and South Elevations

scale 1:100 @A1	status PLANNING
job no. 849	status/revision 019 PL02

© Morse Webb Ltd