



01 EAST ELEVATION - PROPOSED LIBRARY
1:100



02 EAST ELEVATION - PROPOSED POOL
1:100

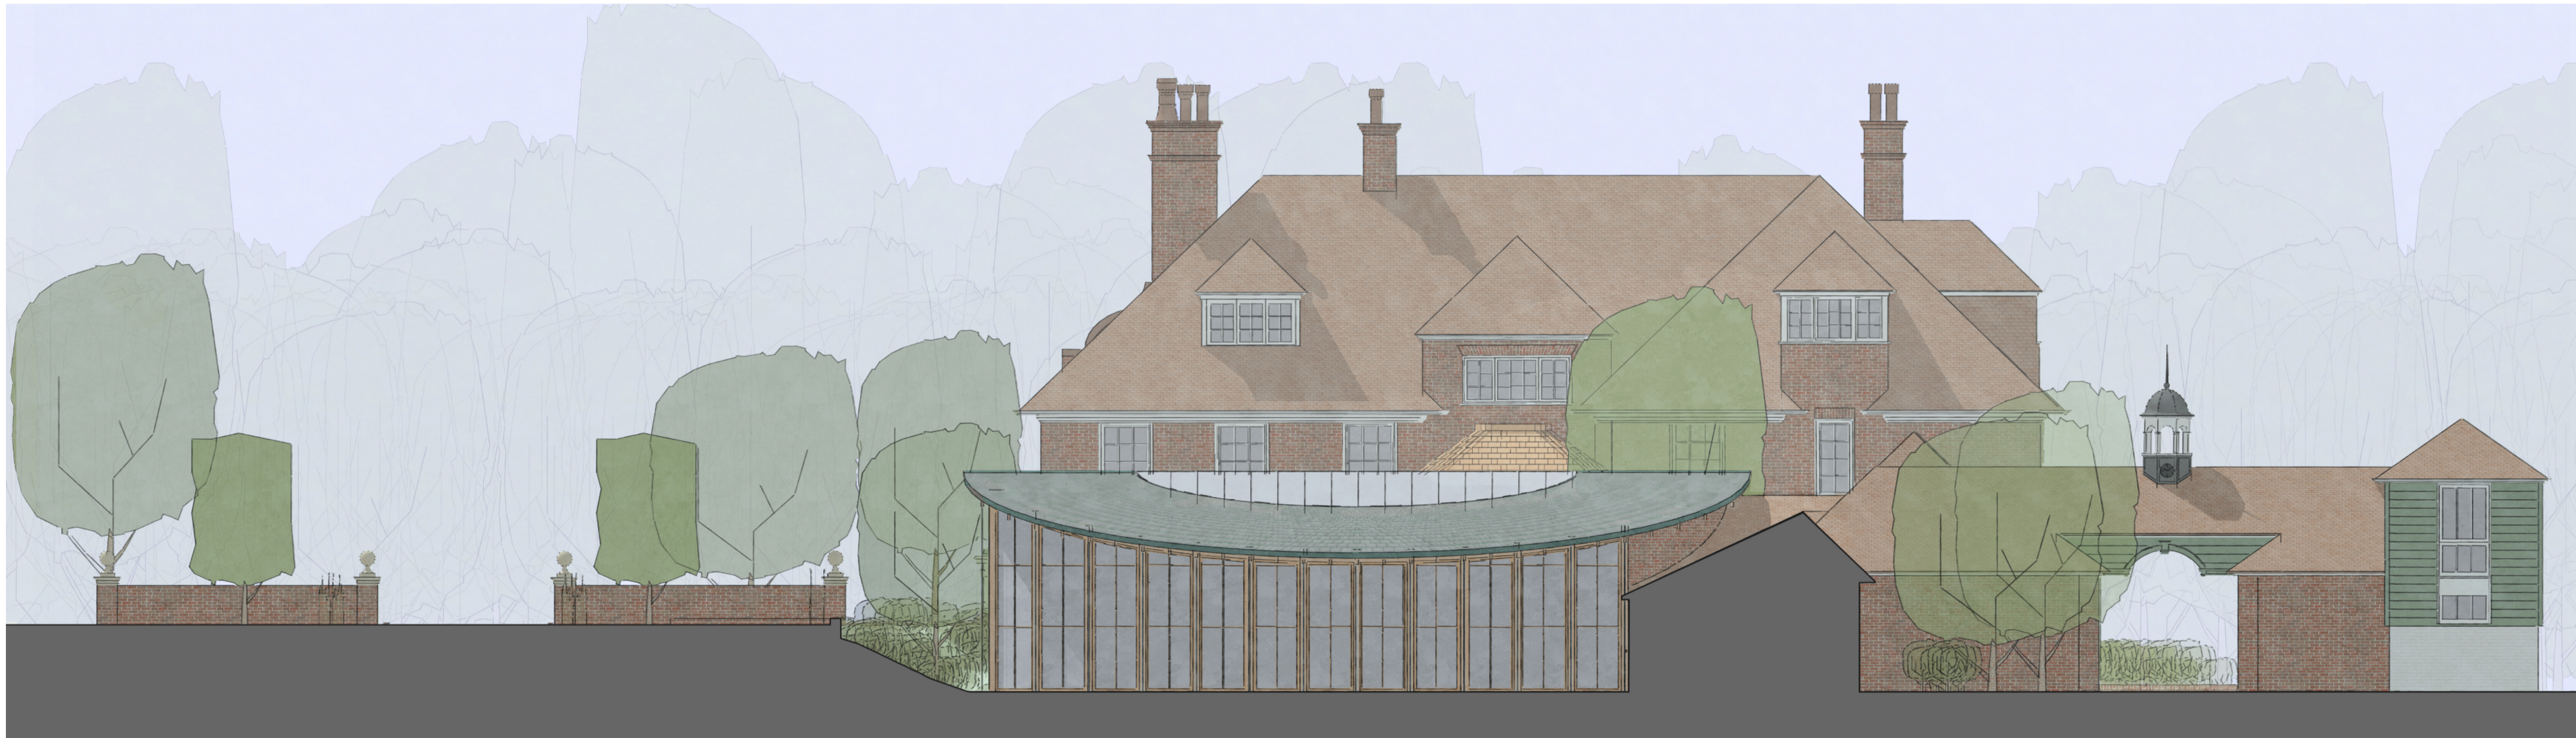

03 EAST ELEVATION - COURTYARD
1:100

 

02/30.01.24. Change in external materials and glazing bars
01/19.01.24. Materials and glazing updated
revision/date note



project
**Harcombe House
Ropley**
title
Proposed East Elevations

scale 1:100 @A1	status PLANNING
job no. 849	dwg no. 018 status/revision PL02

© Morse Webb Ltd