





01 EAST ELEVATION - EXISTING HOUSE
1:100



02 WEST ELEVATION - EXISTING POOL
1:100

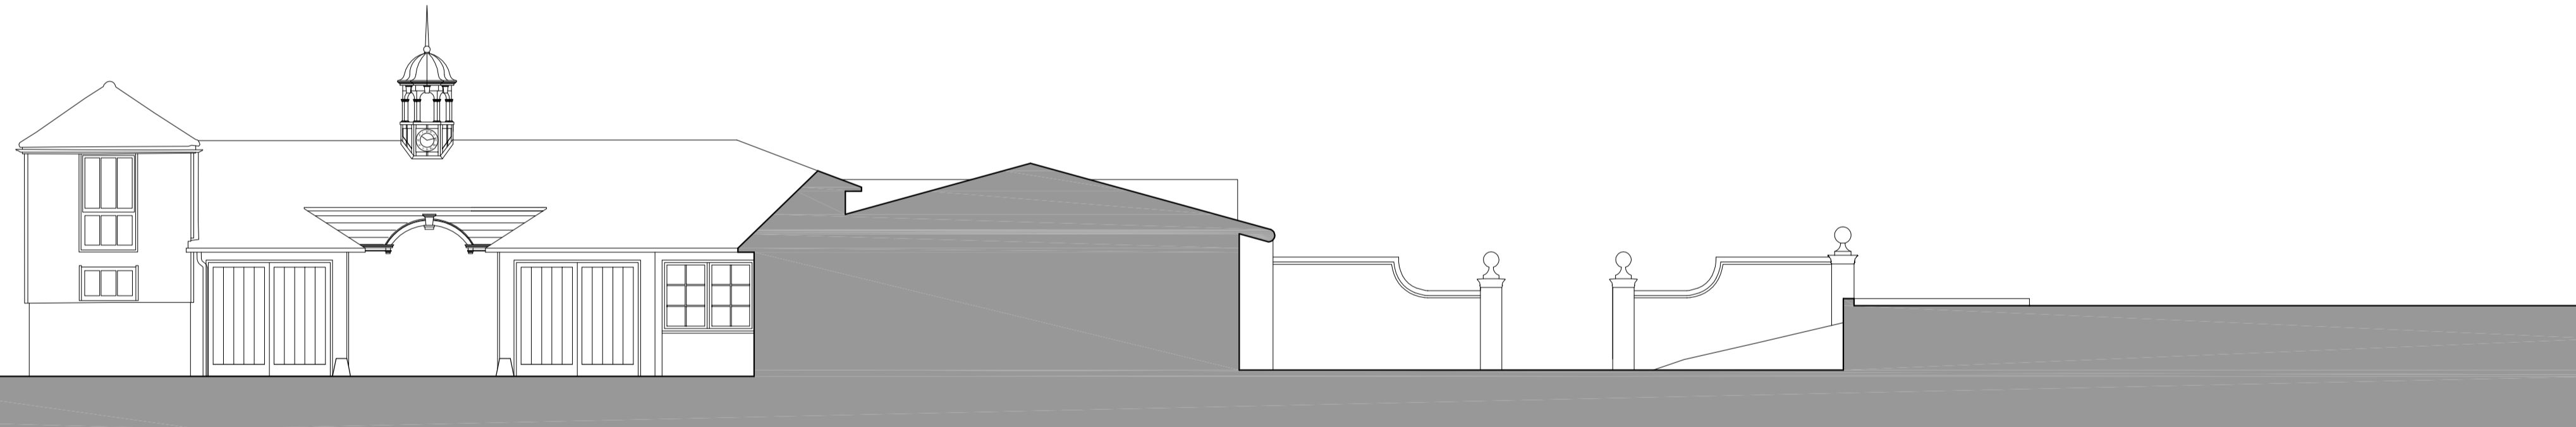

03 EAST ELEVATION - EXISTING COURTYARD
1:100

 

01/19.01.24. Door to laundry room removed
revision/date note



project
**Harcombe House
House Extension & Pool**
title
**Existing East and West
Elevations**

scale	status	
1:100 @A1	PLANNING	
job no.	dwg no.	status/revision
849	008	PL01

© Morse Webb Ltd