



SITE PLAN  
SCALE 1:500

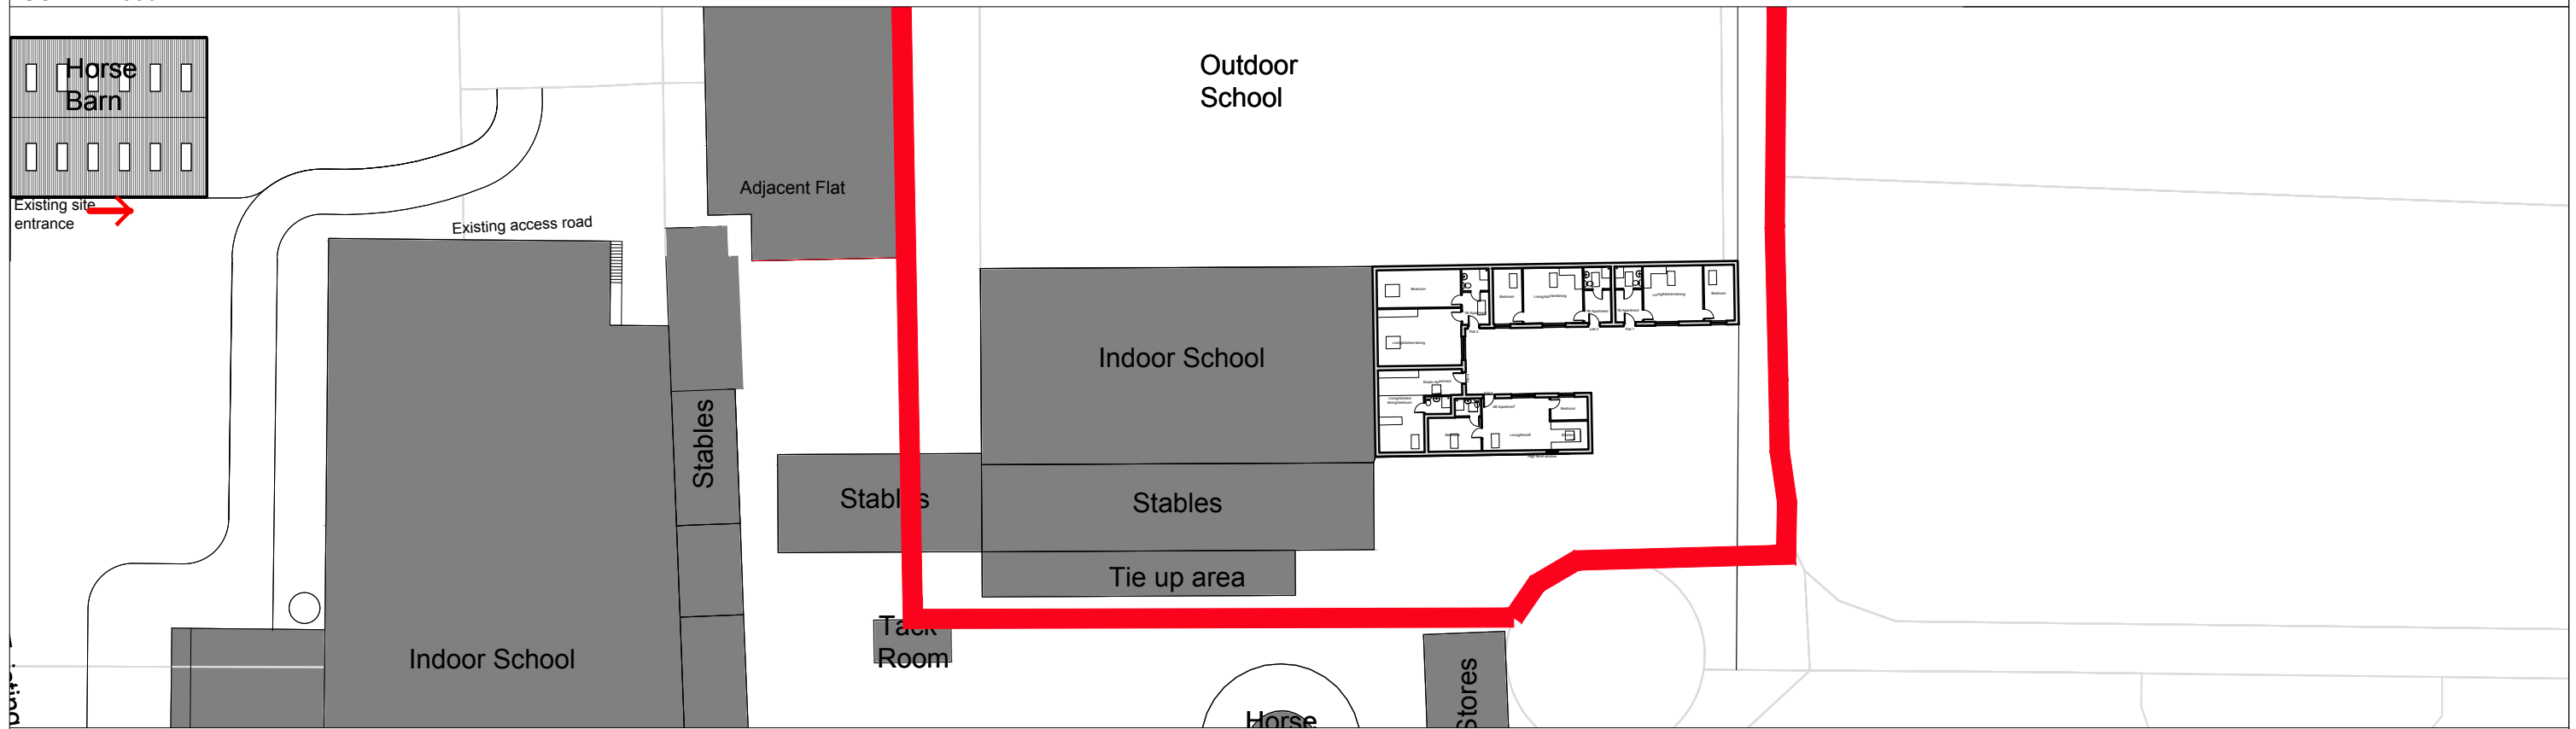

ROOF PLAN  
SCALE 1:500

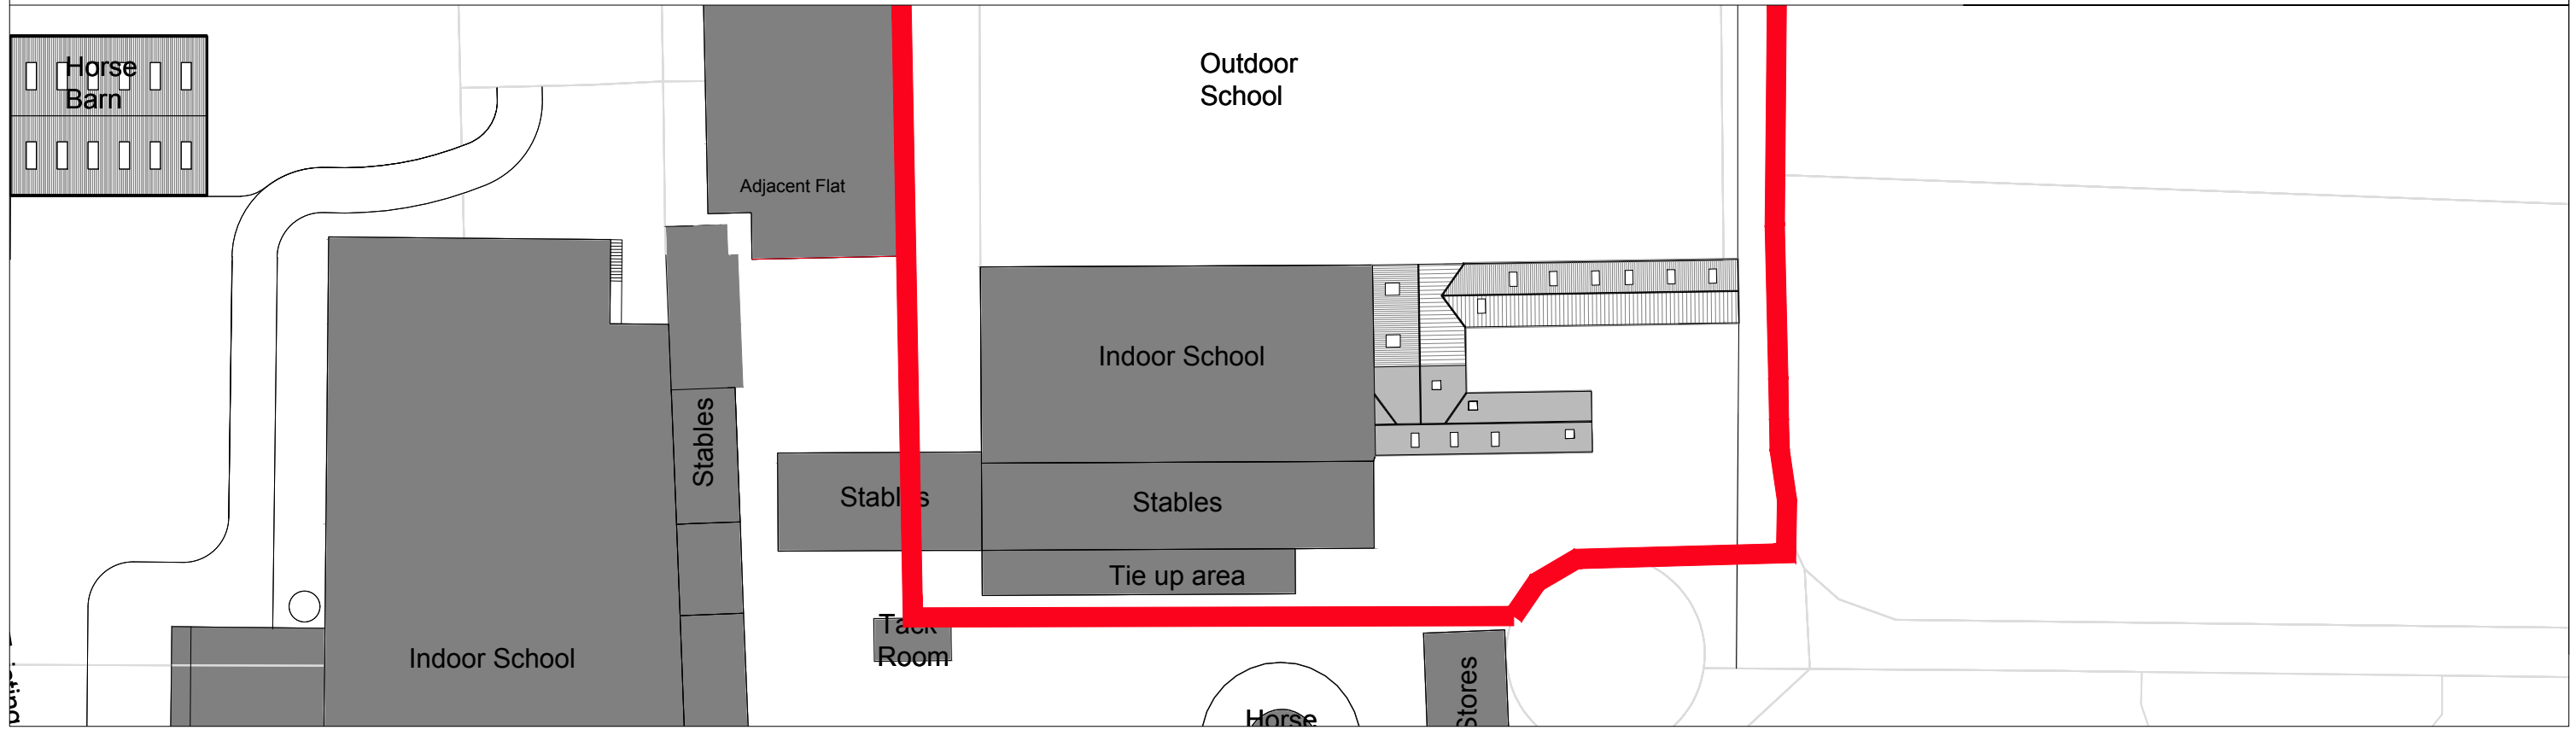

REVISION:	DATE:	DESCRIPTION:	<p>GENERAL NOTES</p> <p>This drawing is the property of BRYERLEY SPRINGS FARM and should not to be reproduced without prior permission.</p> <p>DO NOT SCALE from this drawing. Use noted dimensions only. All dimensions to be checked on site by contractor before commencement of works and any discrepancies reported before proceeding. Discard DO NOT SCALE FOR PLANNING PURPOSES.</p> <p>Proposals are subject to Local Authority approval.</p> <p>STANDARDS:</p> <p>All works are to be carried out in accordance with current Codes of Practice, British Standards and Building Regulations.</p> <p>CDM / HEALTH AND SAFETY:</p> <p>Works to be carried out by competent contractor in line with Construction (Design and Management) documentation and method statements and risk assessment.</p>	<p>SCALE BAR</p> <p>SCALE 1:500 @A3 (units in metres)</p>	<p>NORTH POINT</p>	CLIENT: BRYAN RUMBOLD	PROJECT: BRYERLEY SPRINGS FARM		<p><b>BRYERLEY SPRINGS FARM</b></p>
						DRAWING TITLE: SITE / ROOF PLAN	SCALE @ A3: 1:500	PROJECT CODE: BSF-01	
						DRAWING STATUS: PLANNING	DRAW DATE: FEB 24	DRAWING NUMBER: 03-002	