


ROOF PLAN
SCALE 1:100

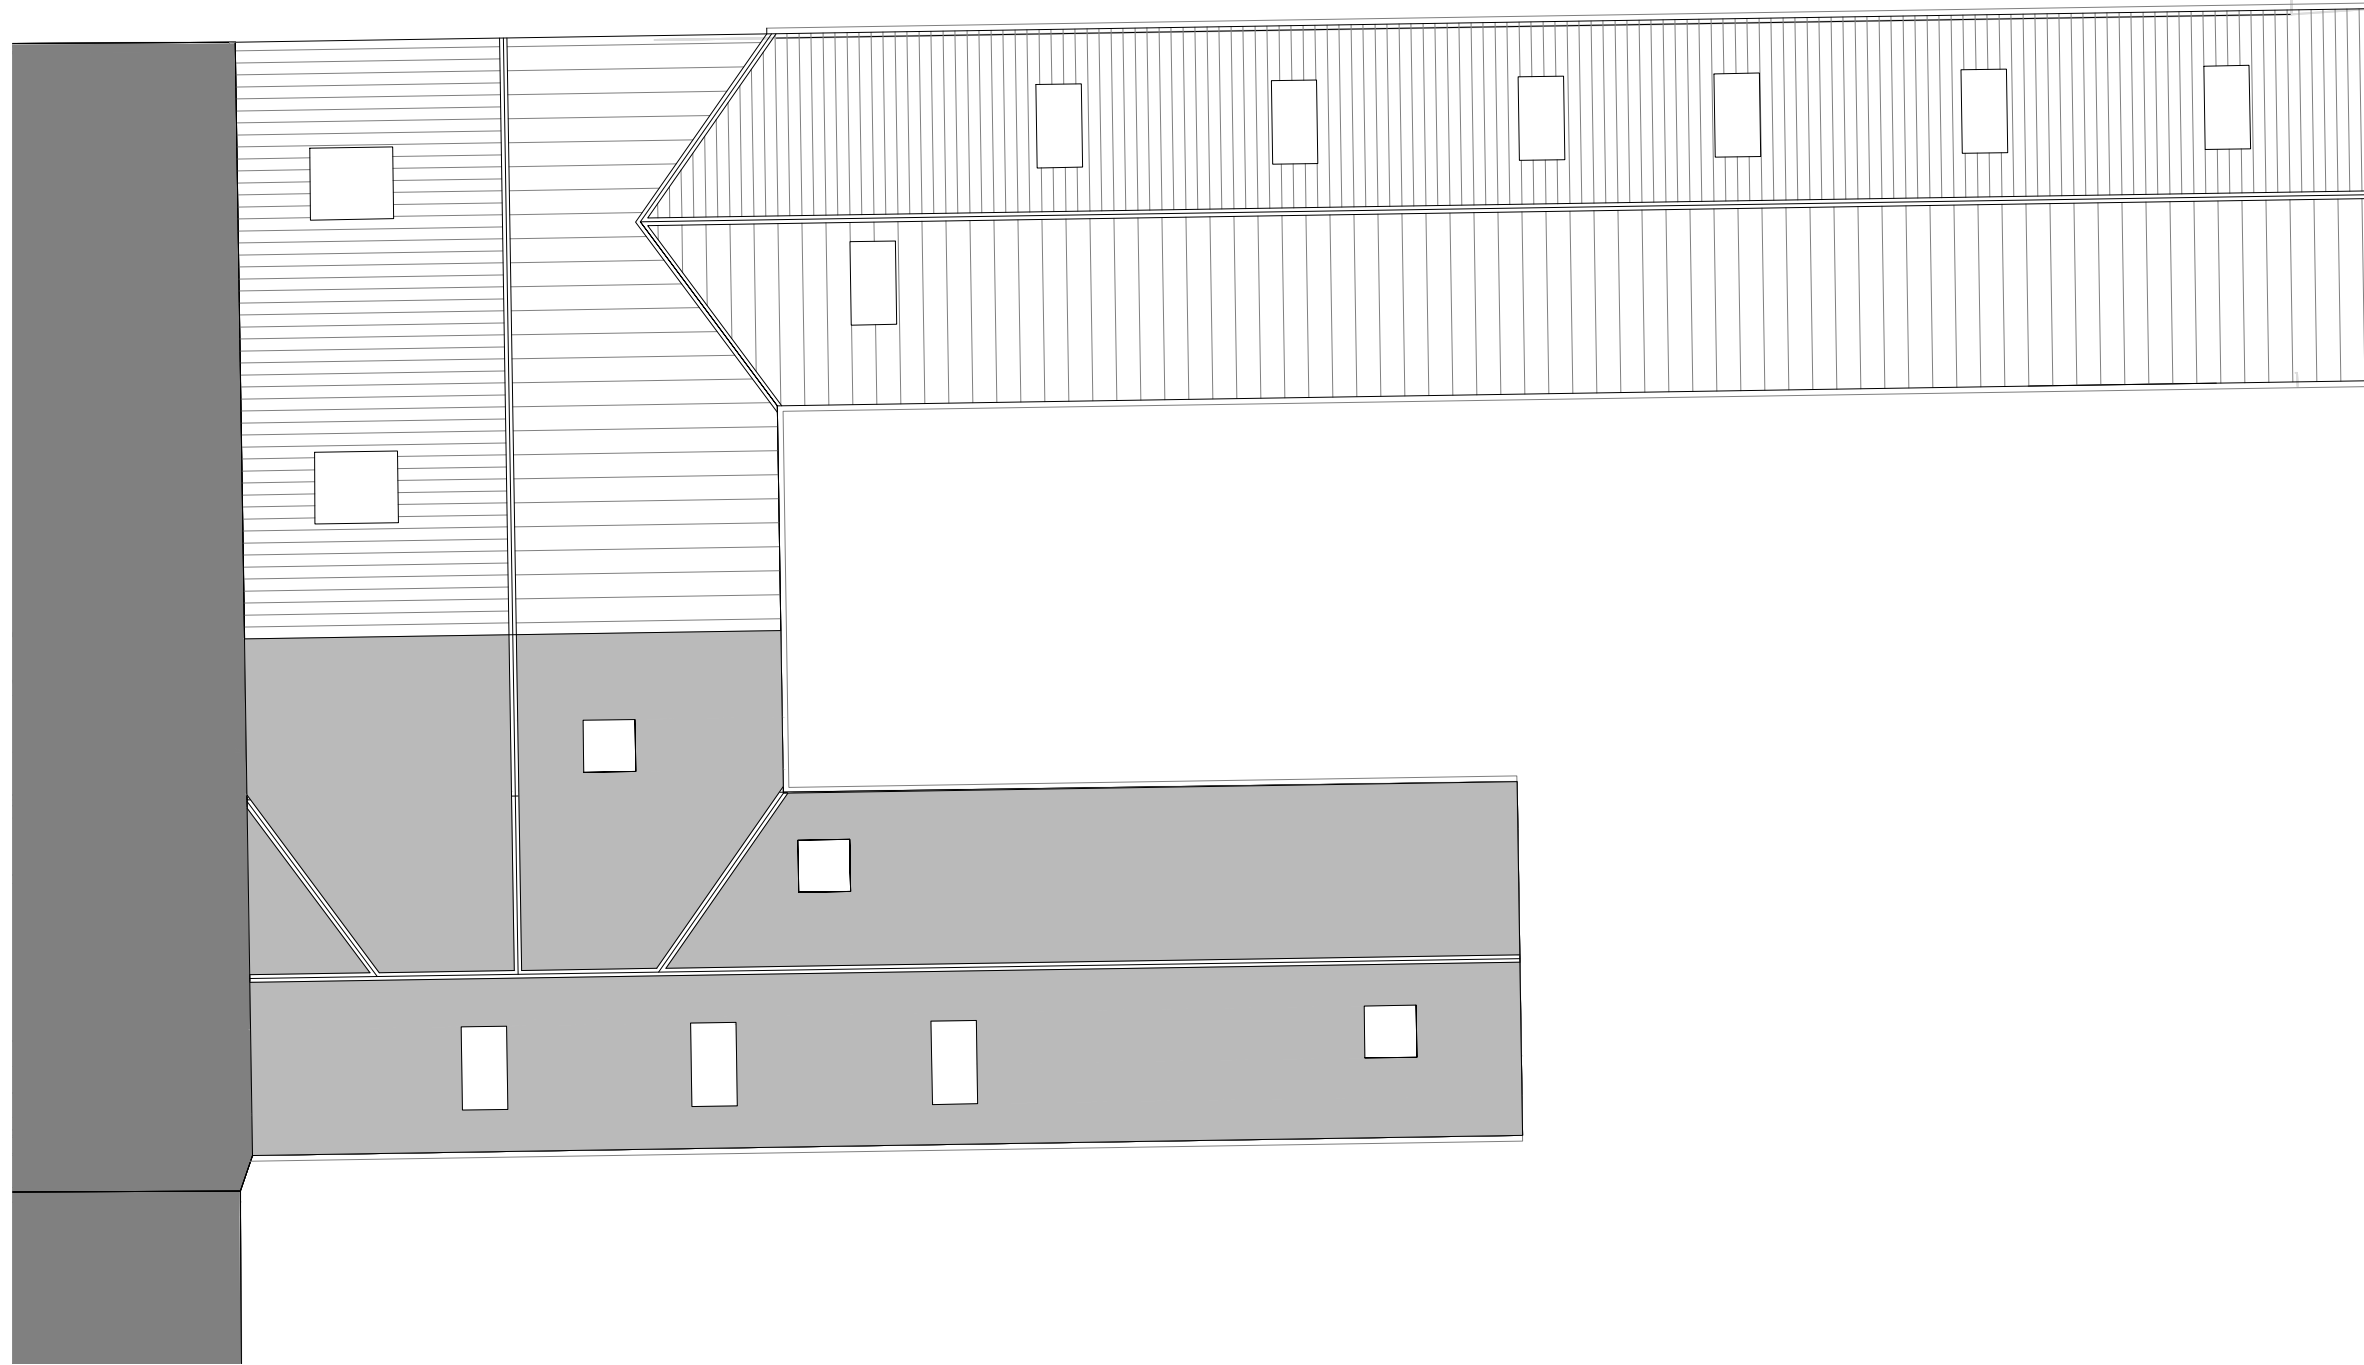

REVISION:	DATE:	DESCRIPTION:	<p>GENERAL NOTES: This drawing is the property of BRYERLEY SPRINGS FARM and should not to be reproduced without prior permission. DO NOT SCALE from this drawing, use noted dimensions only. All dimensions to be checked on site by contractor before commencement of works and any discrepancies reported before proceeding. Discard DO NOT SCALE FOR PLANNING PURPOSES. Proposals are subject to Local Authority approval. STANDARDS: All works are to be carried out in accordance with current Codes of Practice, British Standards and Building Regulations. CDM / HEALTH AND SAFETY: Works to be carried out by competent contractor in line with Construction (Design and Management) documentation and method statements and risk assessment.</p>	<p>SCALE BAR</p>  <p>SCALE 1: 100 @A3 (units in metres)</p>	<p>NORTH POINT</p> 	<p>CLIENT: BRYAN RUMBOLD</p> <p>DRAWING TITLE: ROOF PLAN</p> <p>DRAWING STATUS: PLANNING</p>	<p>PROJECT: BRYERLEY SPRINGS FARM</p> <p>SCALE @ A3: 1:100@A3</p> <p>DRAW DATE: FEB 24</p> <p>REVISION DATE:</p> <p>PROJECT CODE: BSF-01</p> <p>DRAWING NUMBER: 03-005</p> <p>REVISION: -</p>	<p>BRYERLEY SPRINGS FARM</p>
-----------	-------	--------------	---	---	---	---	--	---