


GROUND FLOOR PLAN  
SCALE 1:100

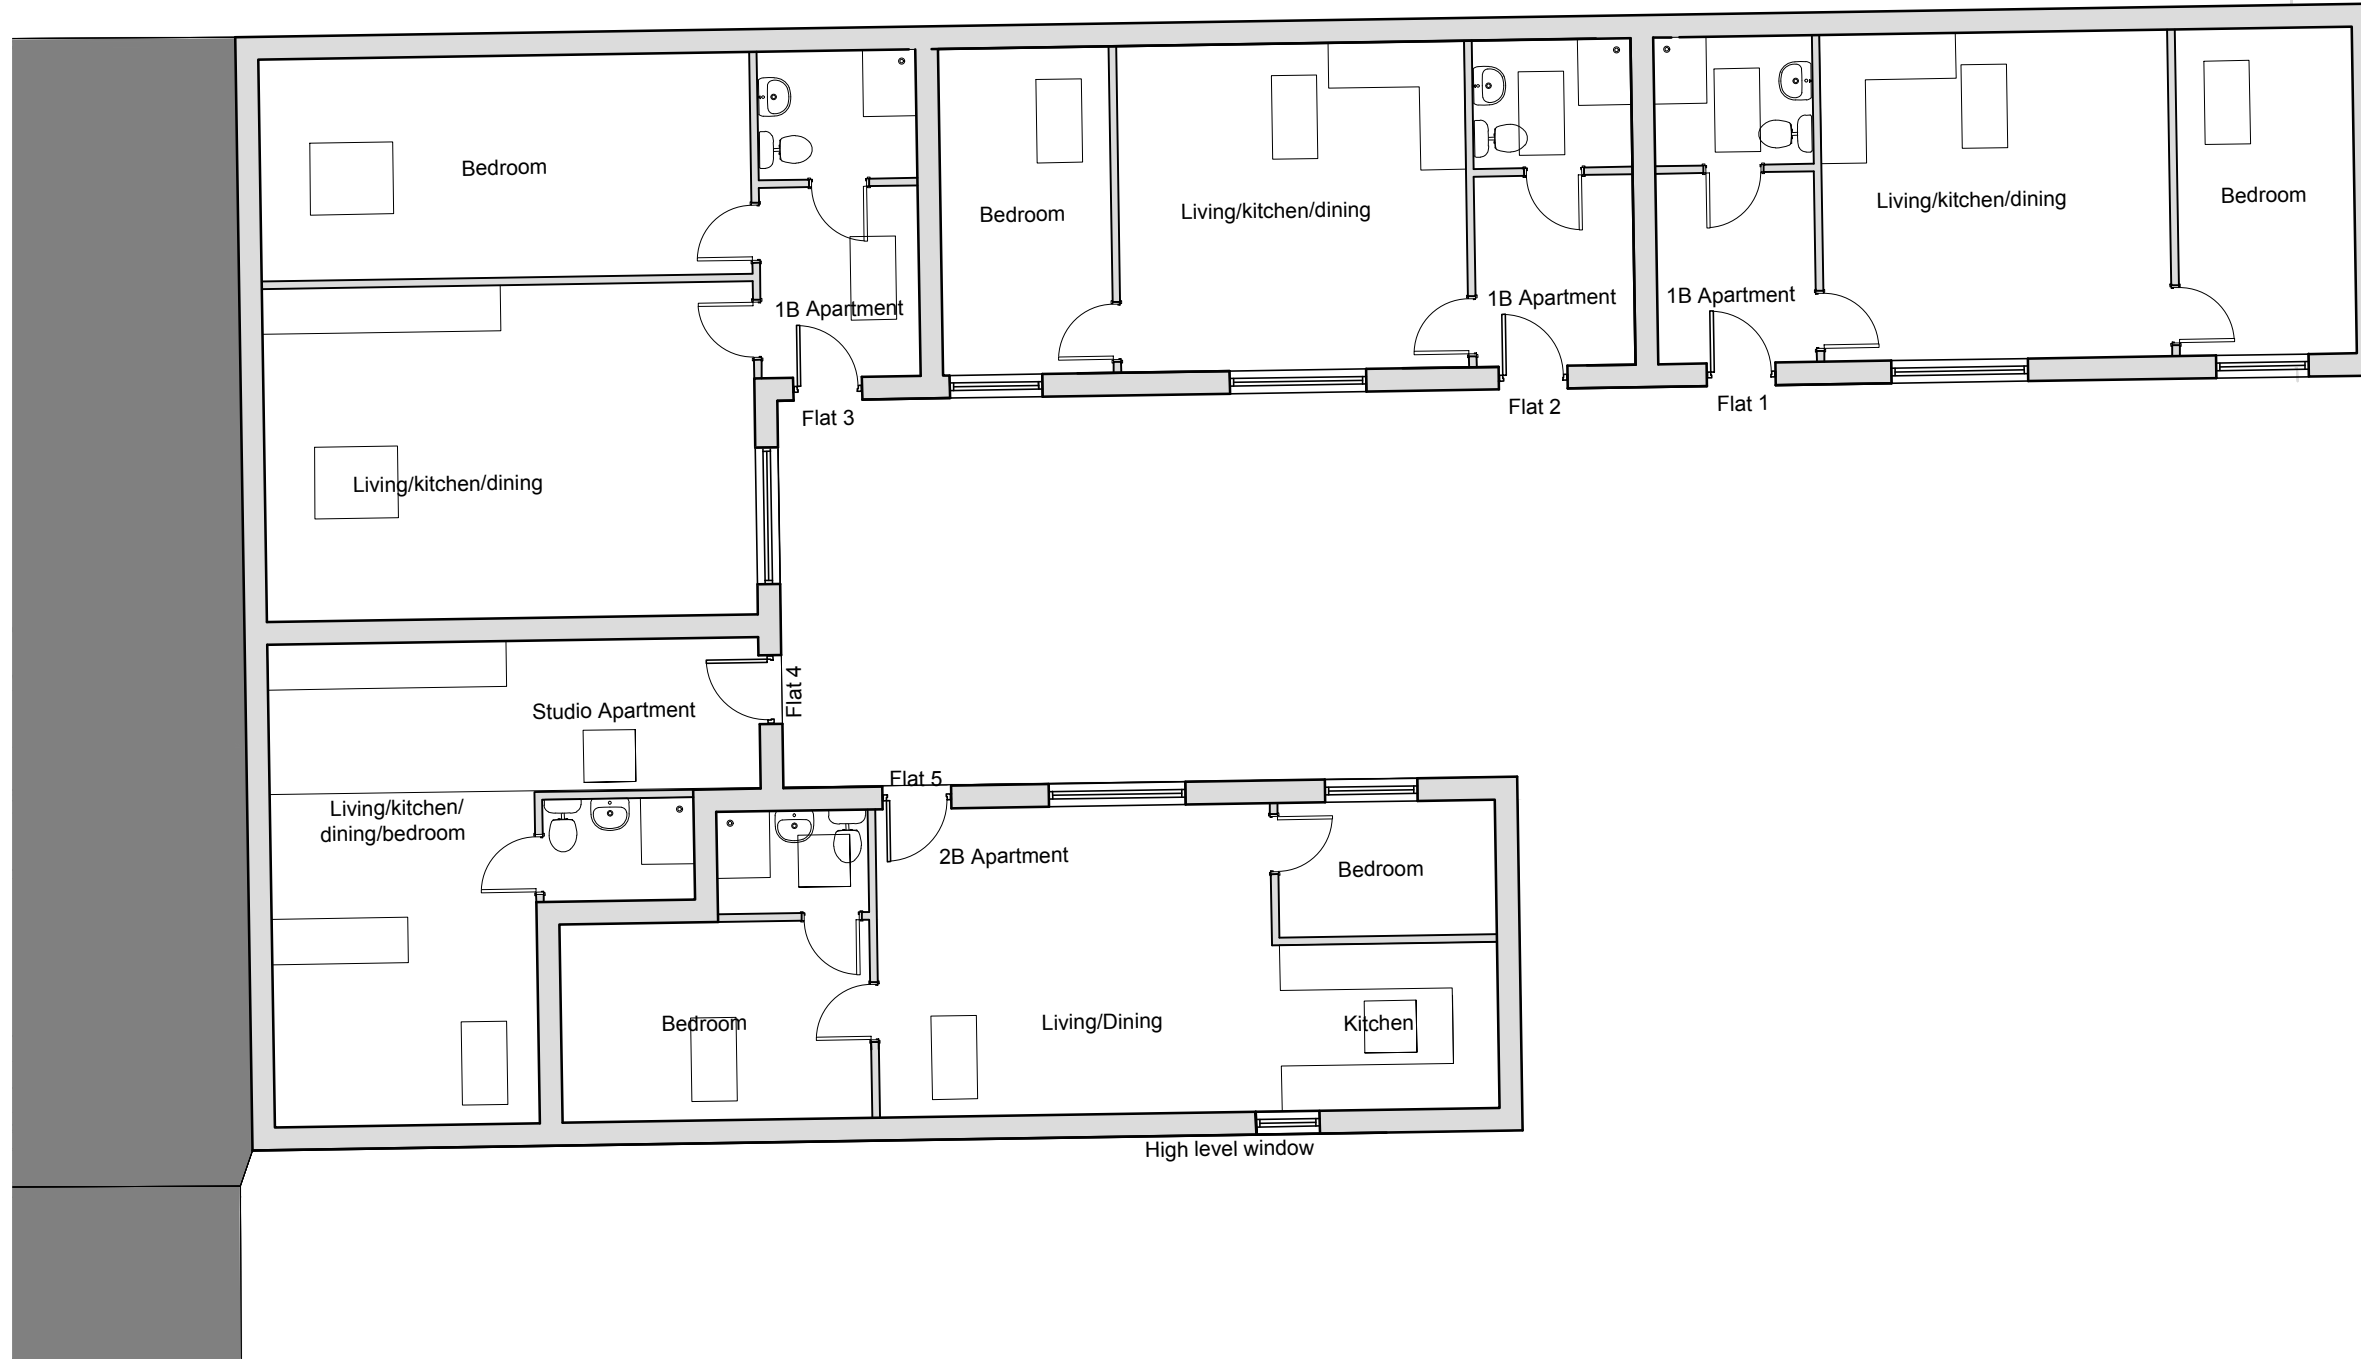

|  |          |              |  |  |                  |                       |             |                       |                 |
|--|----------|--------------|--|--|------------------|-----------------------|-------------|-----------------------|-----------------|
| REVISION:  | DATE:    | DESCRIPTION: | GENERAL NOTES:   | SCALE BAR<br>0 0.5 1 2 3 4 5<br>SCALE 1: 100 @A3 (units in metres) | NORTH POINT<br>N | CLIENT:               | PROJECT:    | BRYERLEY SPRINGS FARM |                 |
|  |          |              | DO NOT SCALE from this drawing, use noted dimensions only. All dimensions to be checked on site by contractor before commencement of works and any discrepancies reported before proceeding. Discard DO NOT SCALE FOR PLANNING PURPOSES. |  |                  | DRAWING TITLE:        | SCALE @ A3: |                       | PROJECT CODE:   |
|  |          |              | Proposals are subject to Local Authority approval.   |  |                  | GROUND FLOOR PLAN     | 1:100@A3    |                       | BSF-01          |
|  |          |              | STANDARDS:<br>All works are to be carried out in accordance with current Codes of Practice, British Standards and Building Regulations.  |  |                  | DRAWING STATUS:       | DRAW DATE:  |                       | DRAWING NUMBER: |
| CDM / HEALTH AND SAFETY:<br>Works to be carried out by competent contractor in line with Construction (Design and Management) documentation and method statements and risk assessment. | PLANNING | FEB 24       | 03-004   | REVISION DATE:   | REVISION:        | BRYERLEY SPRINGS FARM |             |                       |                 |
| -  | -        | -            | -  |  |                  |                       |             |                       |                 |