


Loft as Existing

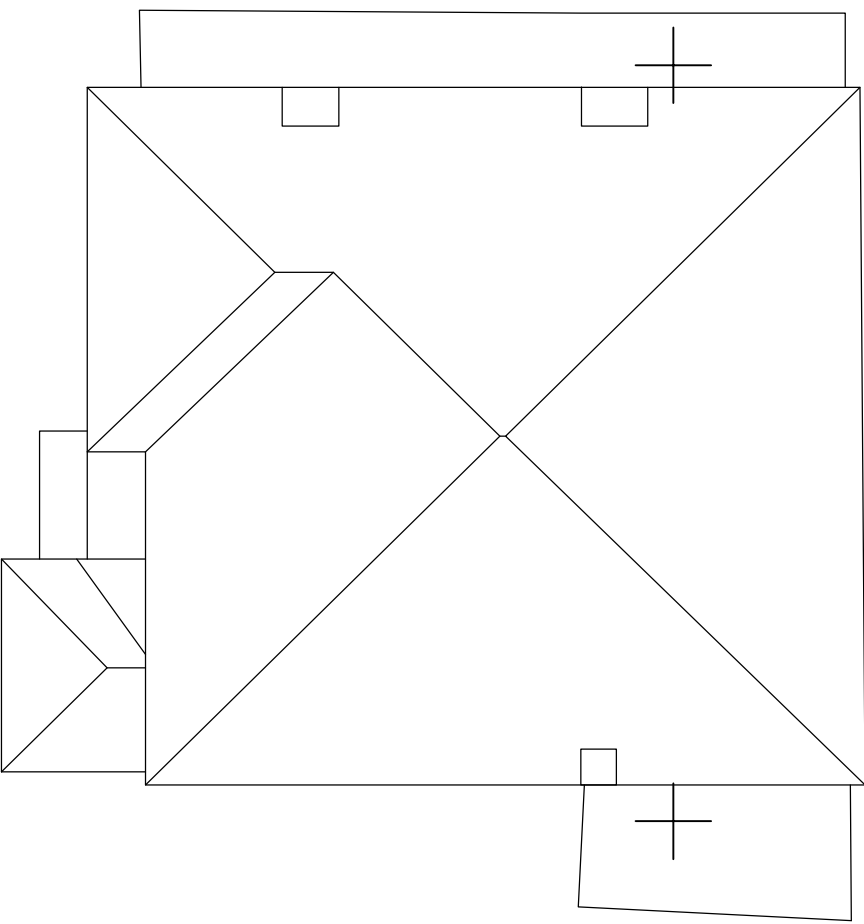

Roof Plan as Existing

Rev.  
Scale: 1:100 @ A3  
Landscape  
Date: 05.02.2024  
Drawn: AU

Job:  
109 The Reddings  
London, NW7 4JP

Drawing No.  
05/1091/PLAN/103.

**FARROW SILVERTON**  
CHARTERED ARCHITECTS & DESIGN CONSULTANTS  
6 HALE LANE MILL HILL  
LONDON NW7 3NX  
tel: 020 8906 8502 fax: 020 8906 8503  
e-mail: office@farsil.com