


**Ground Floor**

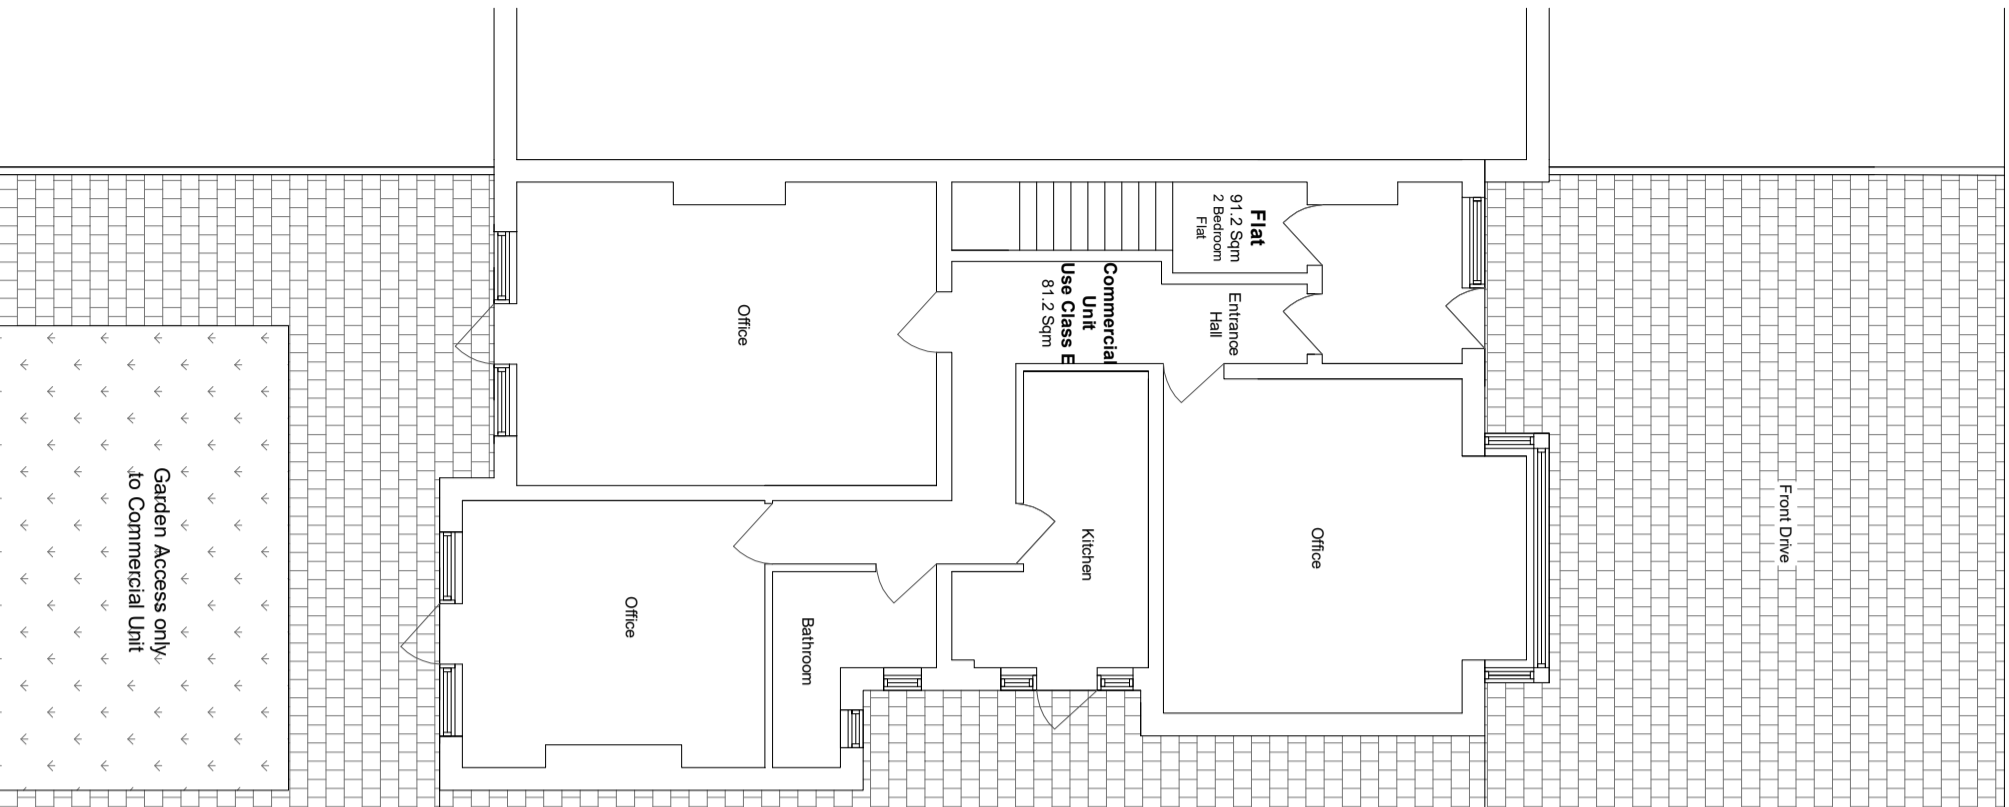


**First Floor**



**NOTES:**

Existing - Floor Plans  
Ground Floor  
First Floor

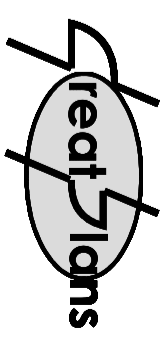


Contacts:  
Tel: 07976 928 799  
E-Mail: joel.gray@greatplans.co.uk

Client:

Location:  
118 Station Road  
London  
NW4 3SN

Scale: 1:100 @ A3

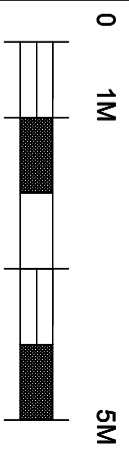

Date: Drawn By:

04-10-23 Joel Gray

Drng No: 01