




GROUND FLOOR PLAN

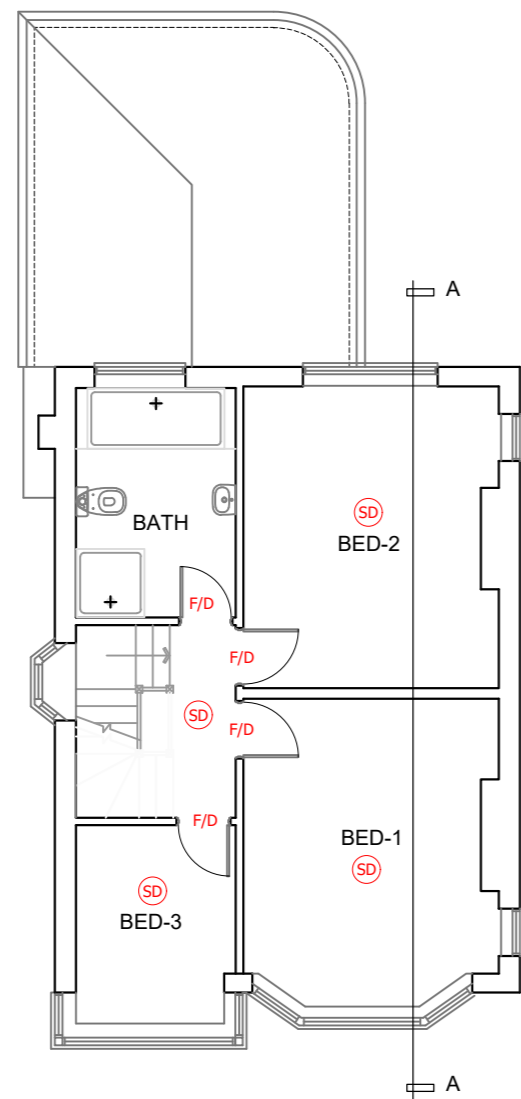


FIRST FLOOR PLAN

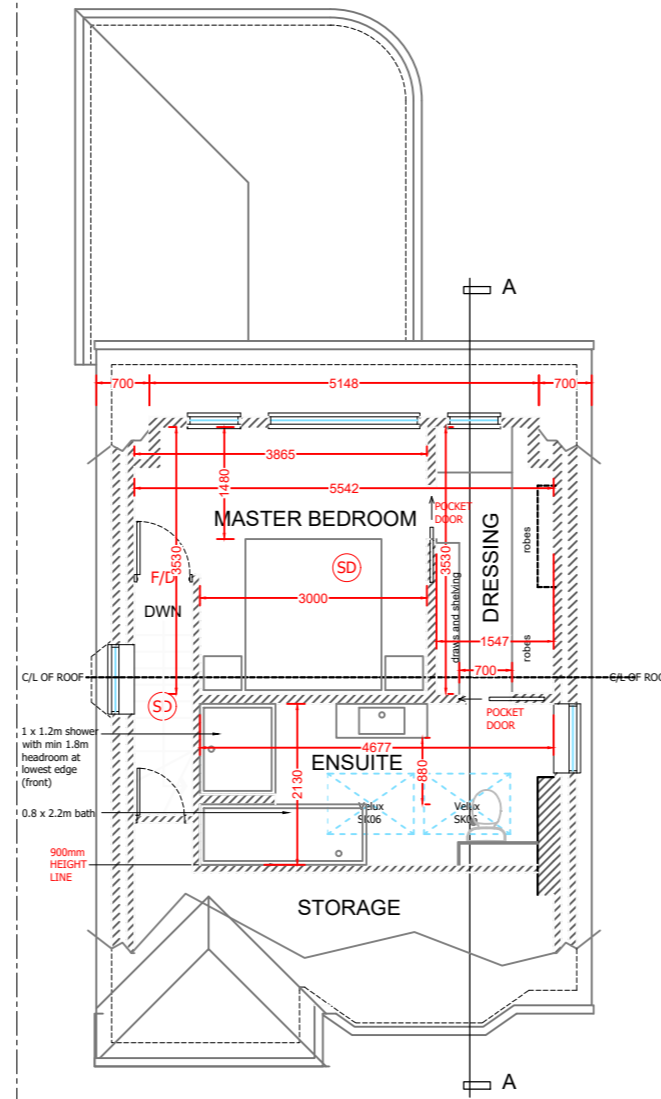


SECOND FLOOR PLAN

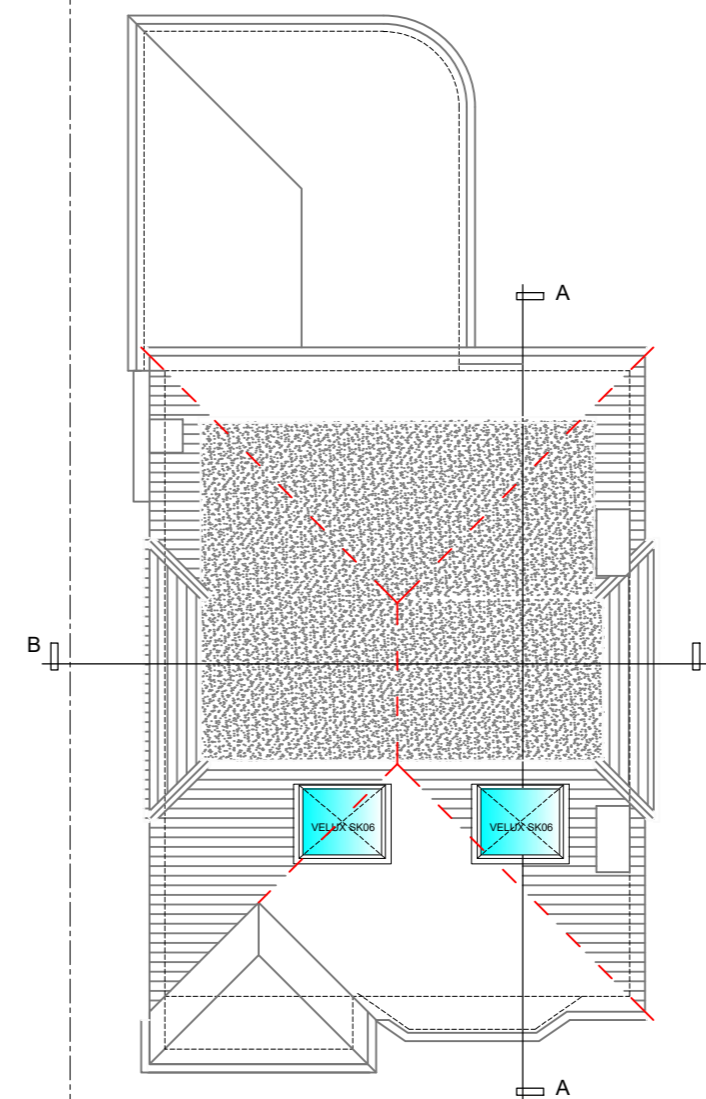


ROOF PLAN

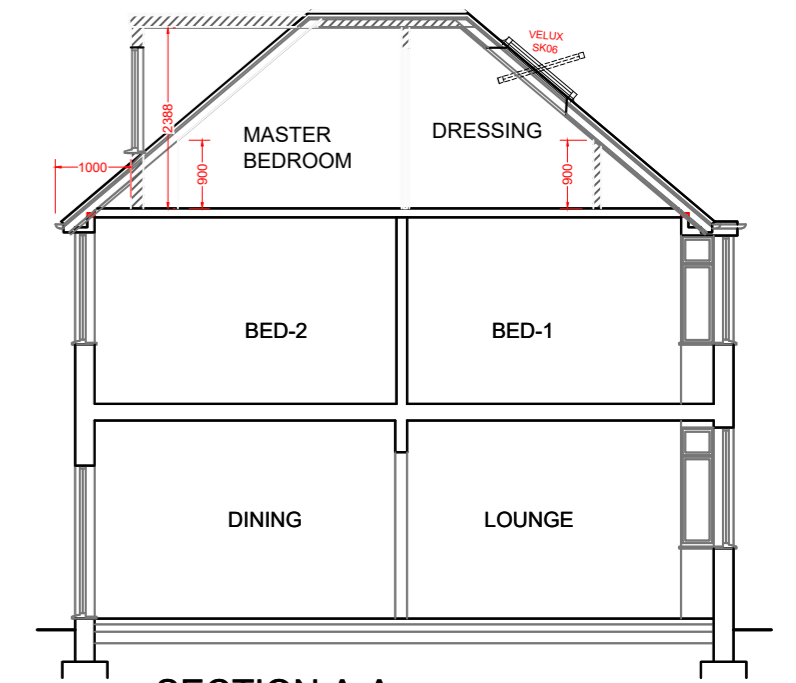


SECTION A-A

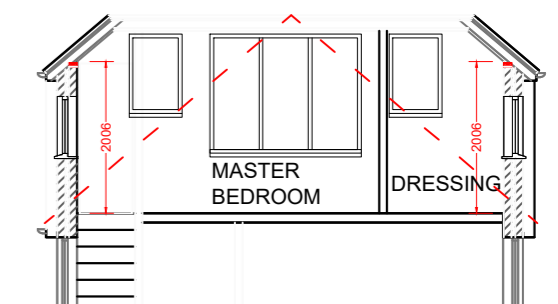

SECTION B~B

 


FRONT ELEVATION

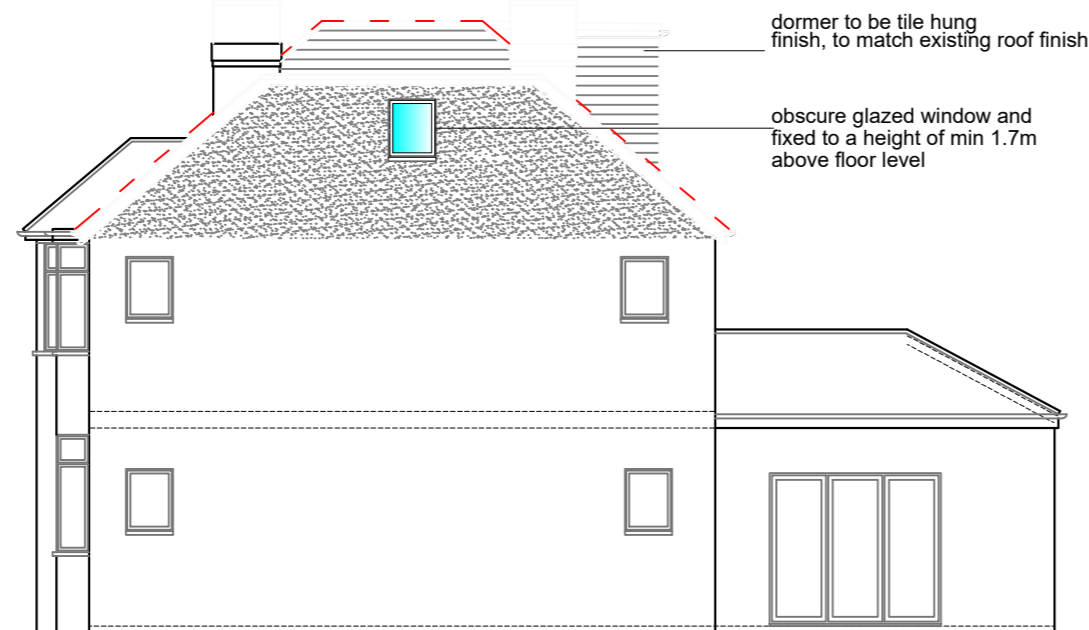

SIDE ELEVATION



REAR ELEVATION

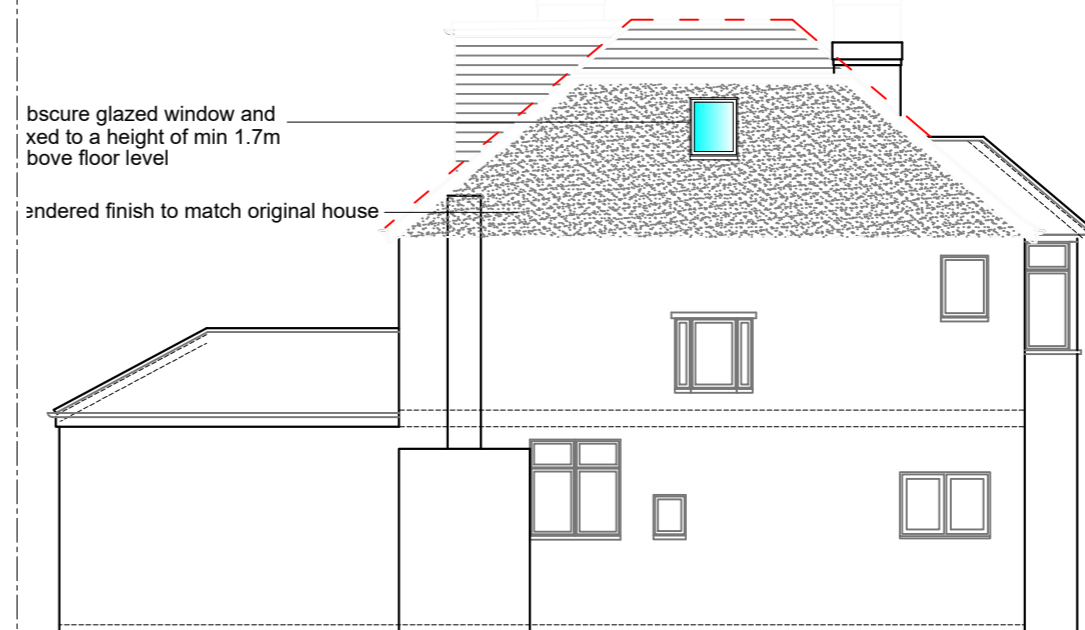

SIDE ELEVATION

THIS DRAWING PRINTED ON A2 SIZE PAPER



Home Extension Designs

**HOME EXTENSION DESIGNS**  
**HED HOUSE**  
 60A BRIDGE ROAD EAST  
 WELWYN GARDEN CITY  
 HERTS AL7 1JU  
 tel : 01707 393971  
 e:info@hed.co.uk


Project: 94 VILLIERS ROAD  
 SURBITON  
 LONDON  
 KT5 8BH

Drawing Title: PLANS AND ELEVATIONS  
 AS PROPOSAL 2

Drawn By: MA Scale: 1:100 Date: AUG 2023

Dwg Status: PROPOSED Checked:

Drawing No: 5819-P02-CERTIFICATE Revision: F

 

Abbey Partnership Ltd  
 1 Whaley Road  
 Potters Bar  
 EN6 2RA

www.abbeylofts.net  
 info@abbeylofts.net

Office: 0203 5810354