





FRONT ELEVATION

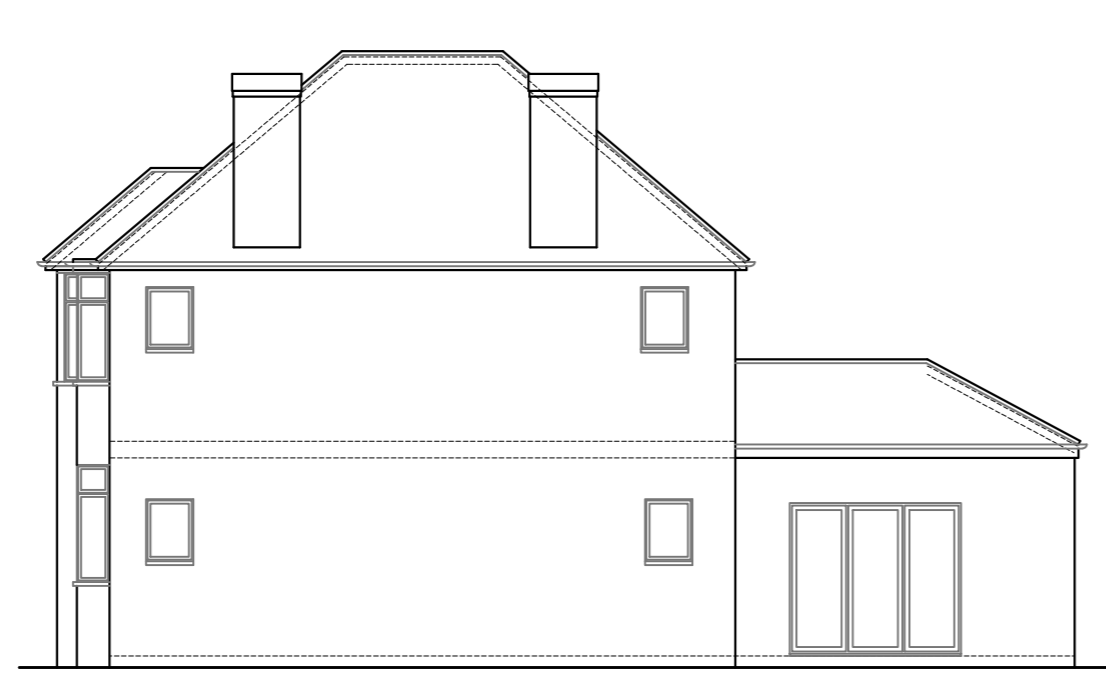


SIDE ELEVATION




REAR ELEVATION

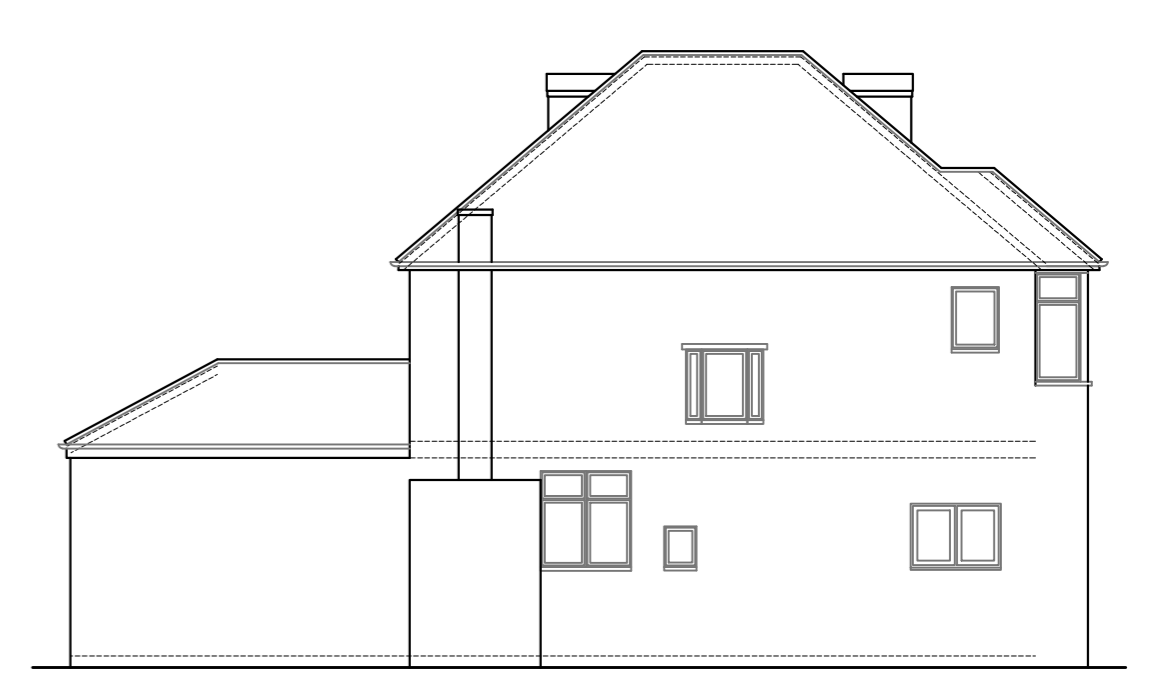


SIDE ELEVATION

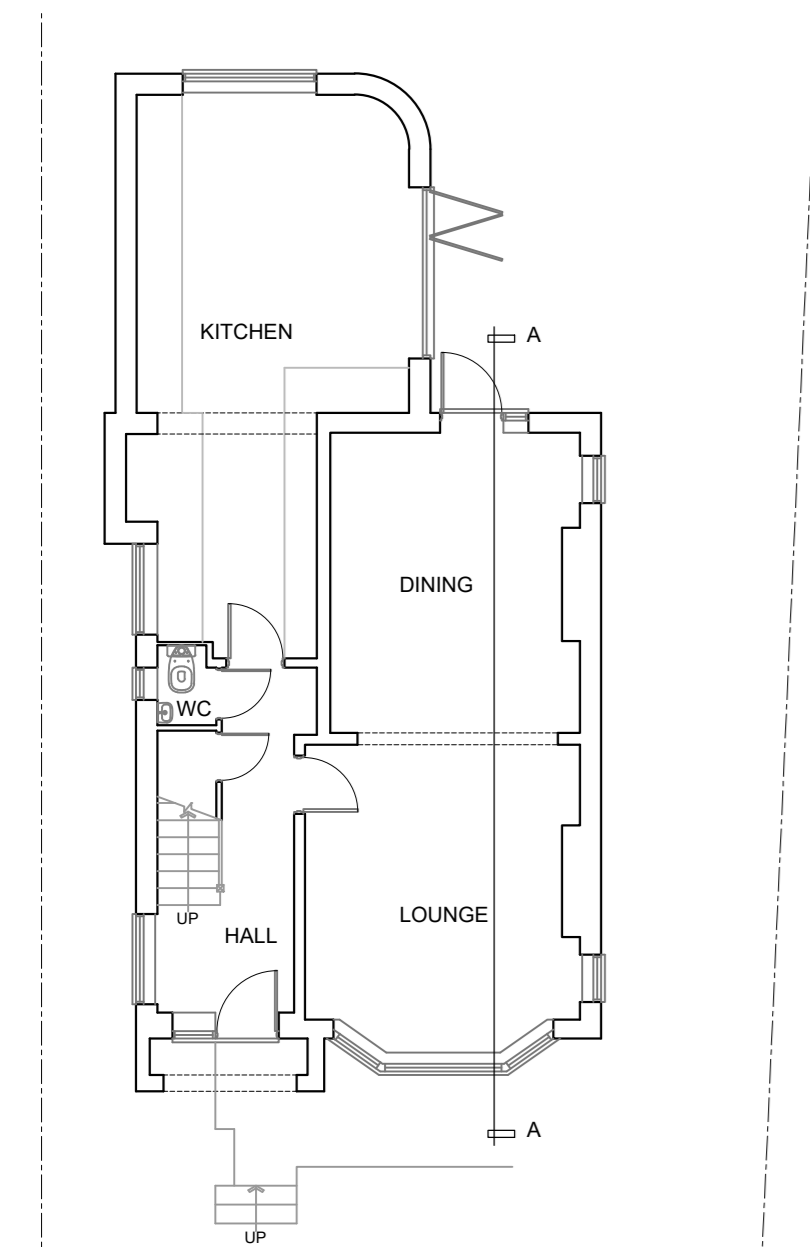


GROUND FLOOR PLAN

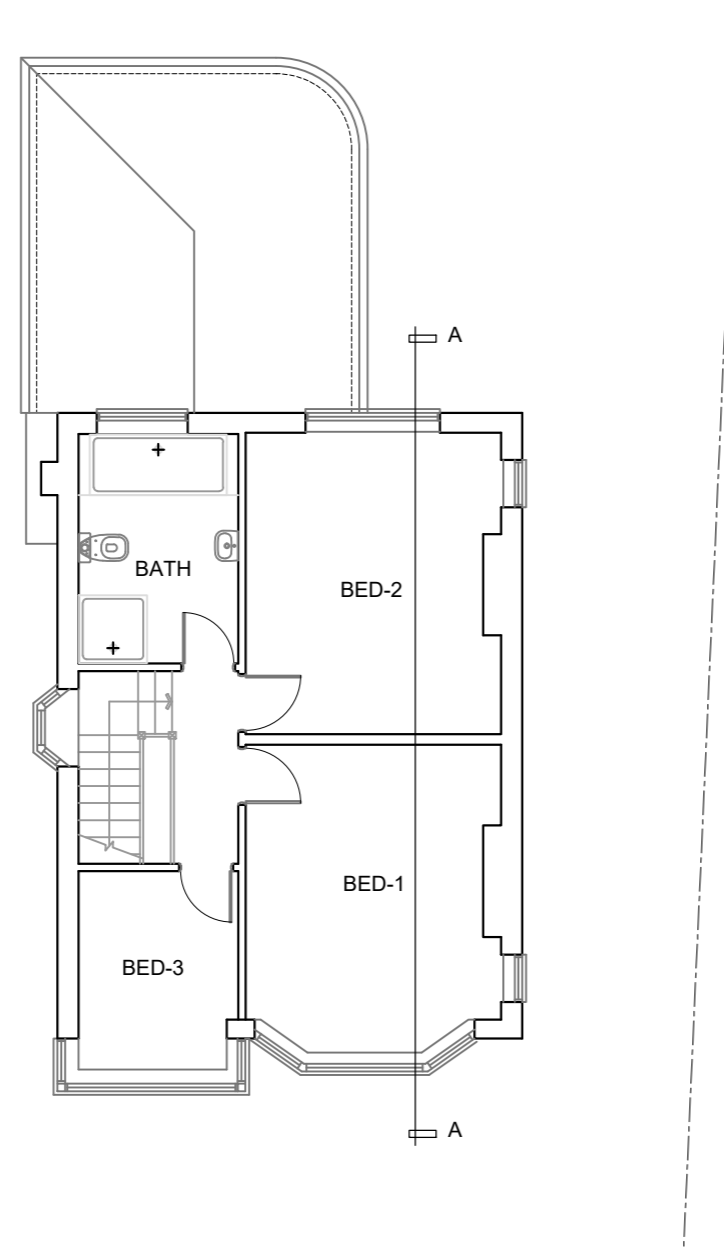

FIRST FLOOR PLAN

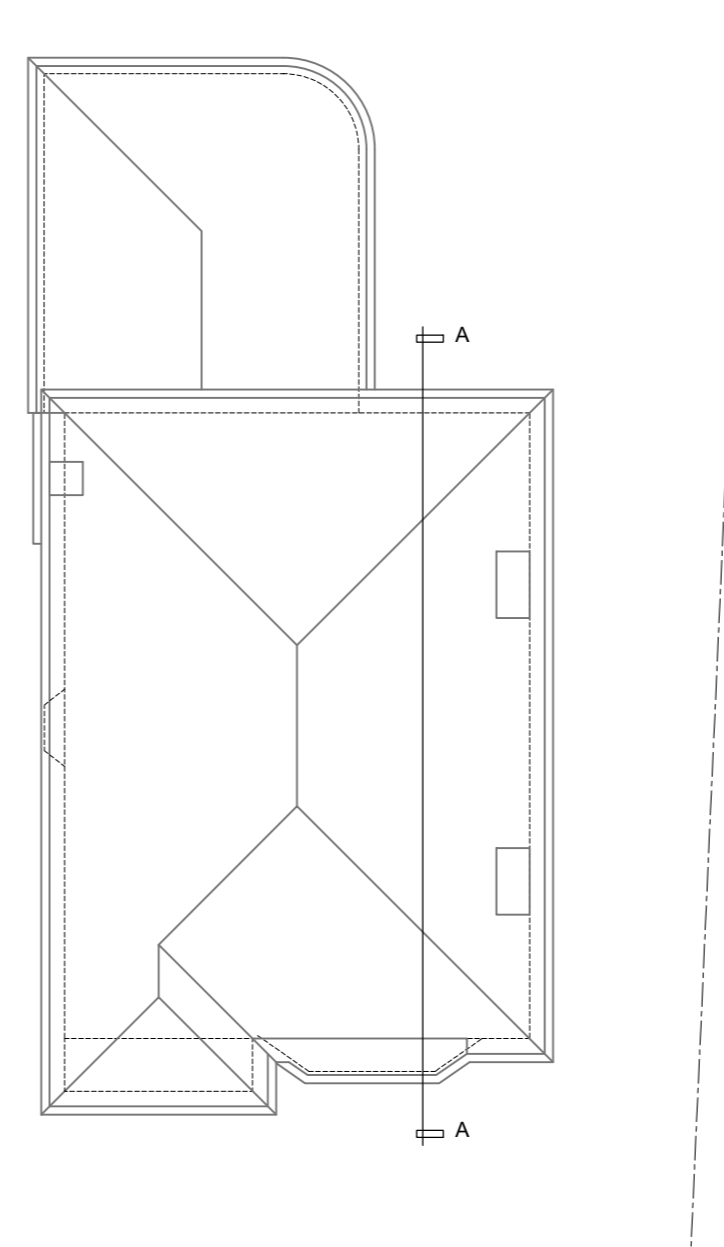

ROOF PLAN

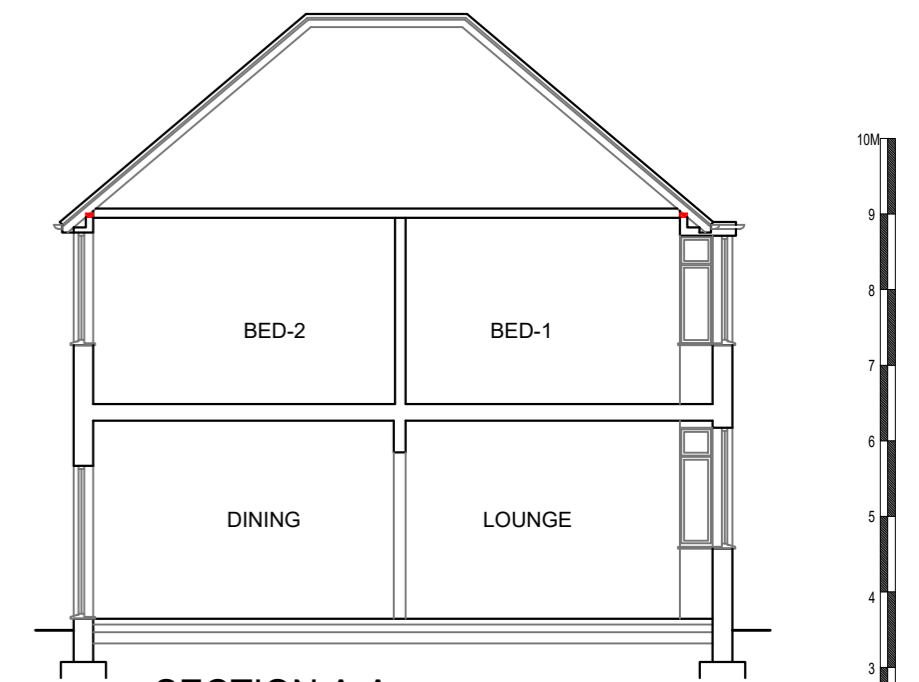

SECTION A-A

THIS DRAWING PRINTED ON A2 SIZE PAPER



Home Extension Designs

HOME EXTENSION DESIGNS
HED HOUSE
 60A BRIDGE ROAD EAST
 WELWYN GARDEN CITY
 HERTS AL7 1JU
 tel : 01707 393971
 e:info@hed.co.uk


Project: 94 VILLIERS ROAD
 SURBITON

Drawing Title: PLANS AND ELEVATIONS
 AS EXISTING

Drawn By: MA Scale: 1:100 Date: AUG 2023

Dwg Status: EXISTING Checked:

Drawing No: 5819-E01 Revision:

 

Abbey Partnership Ltd
 1 Whaley Road
 Potters Bar
 EN6 2RA

www.abbeylofts.net
 info@abbeylofts.net

Office: 0203 5810354