



Existing Floor Plan (1:100)

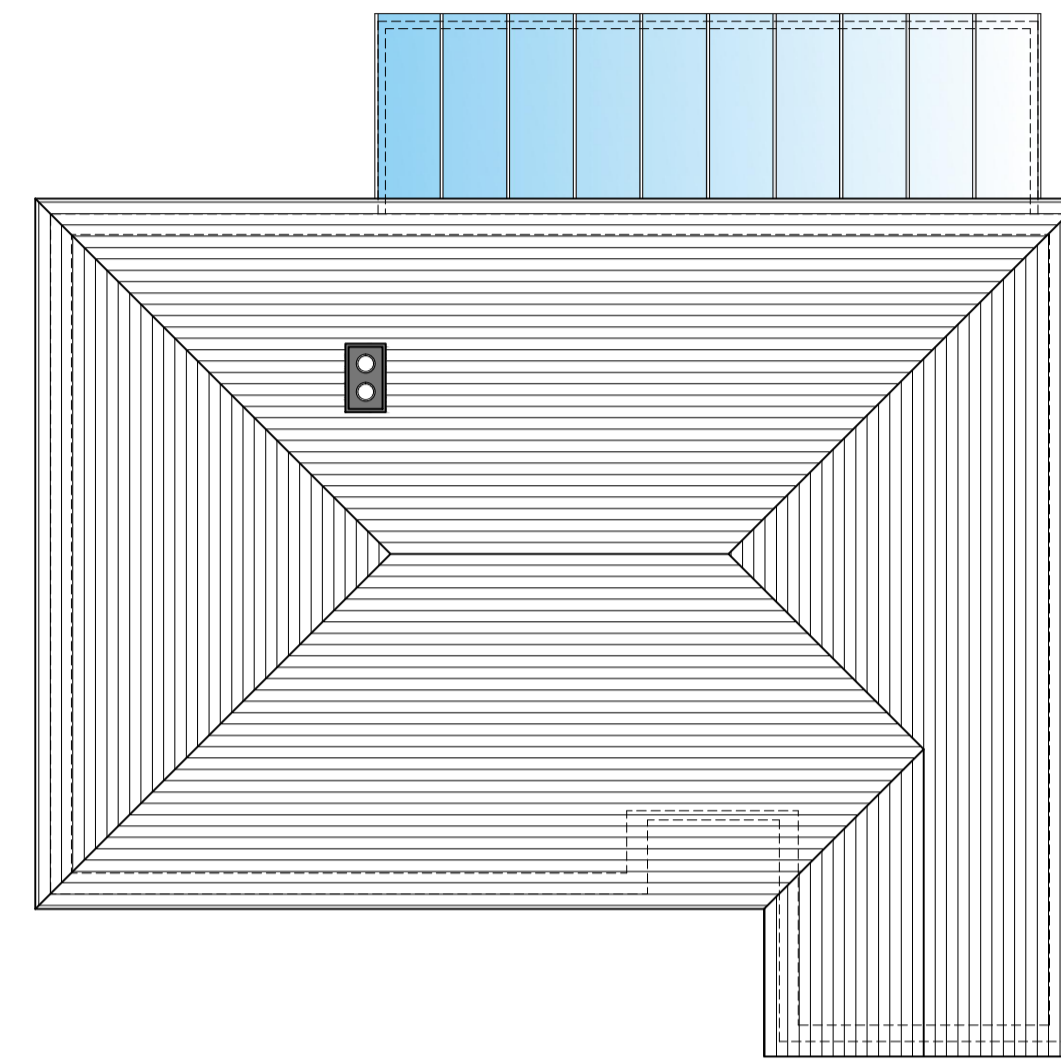


Existing Roof Plan

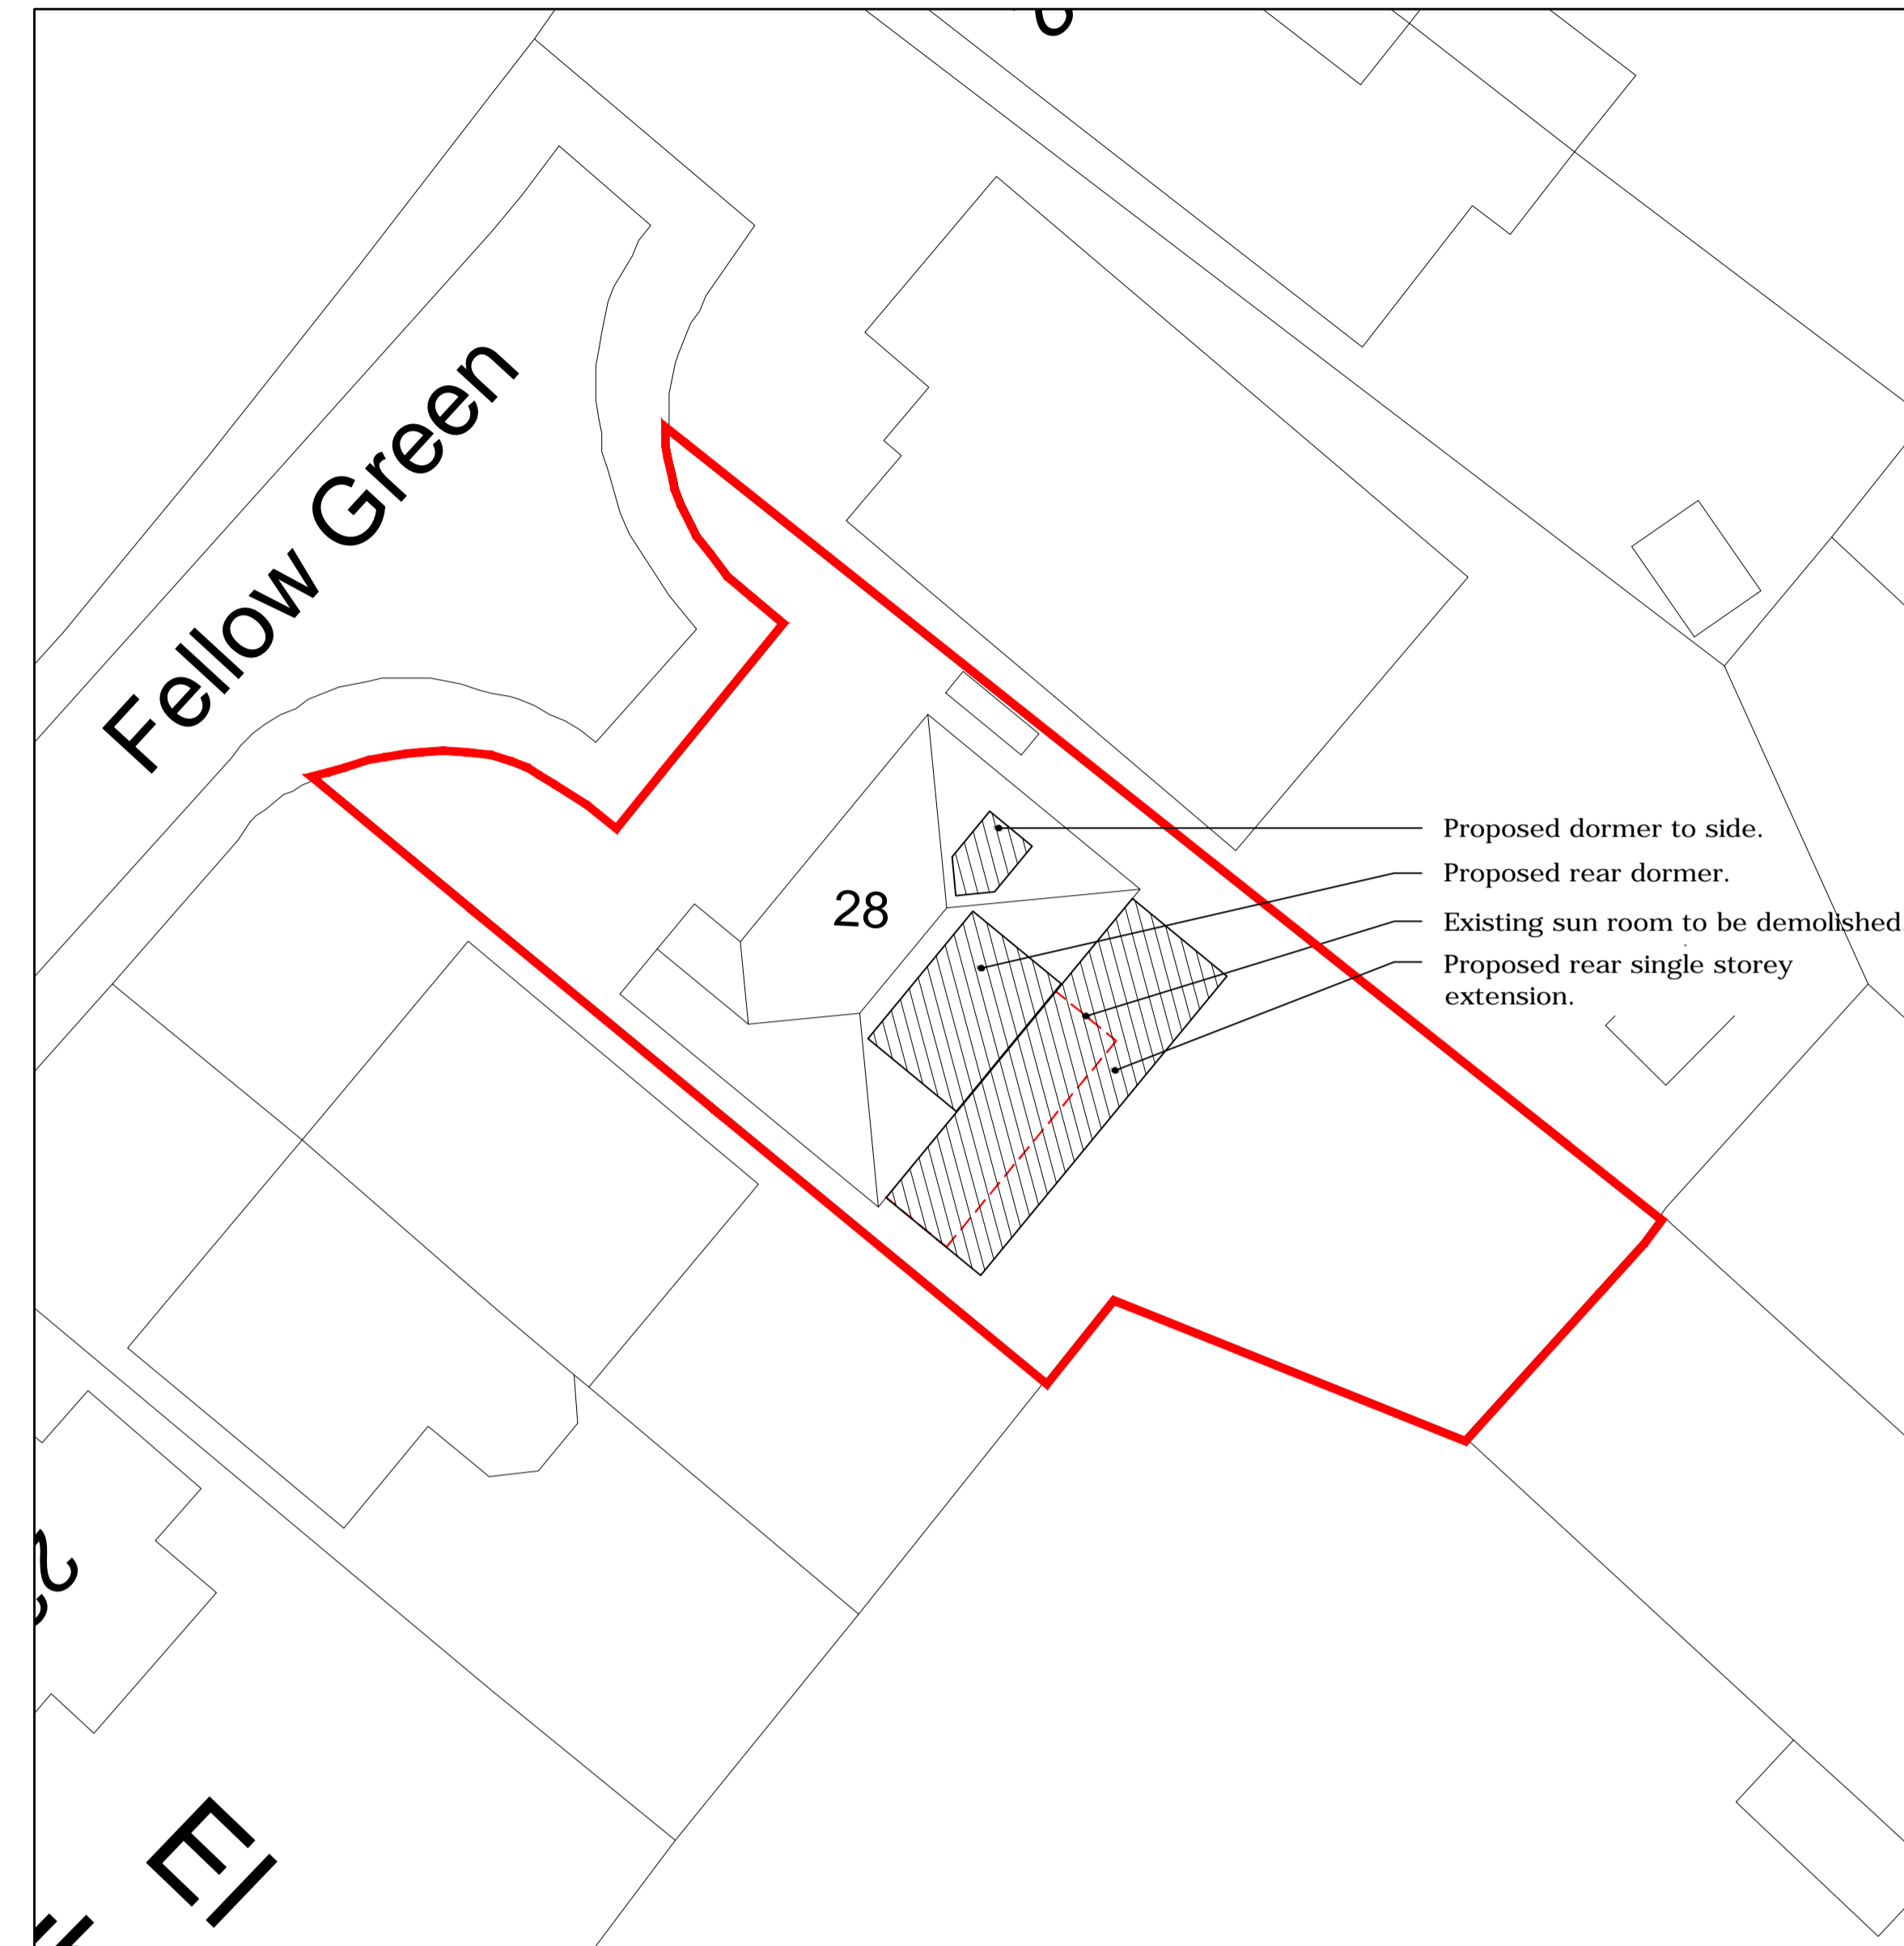


Block Plan (1:200)

0 2 4 6 8 10 Metres


Scale Bar - 1:200

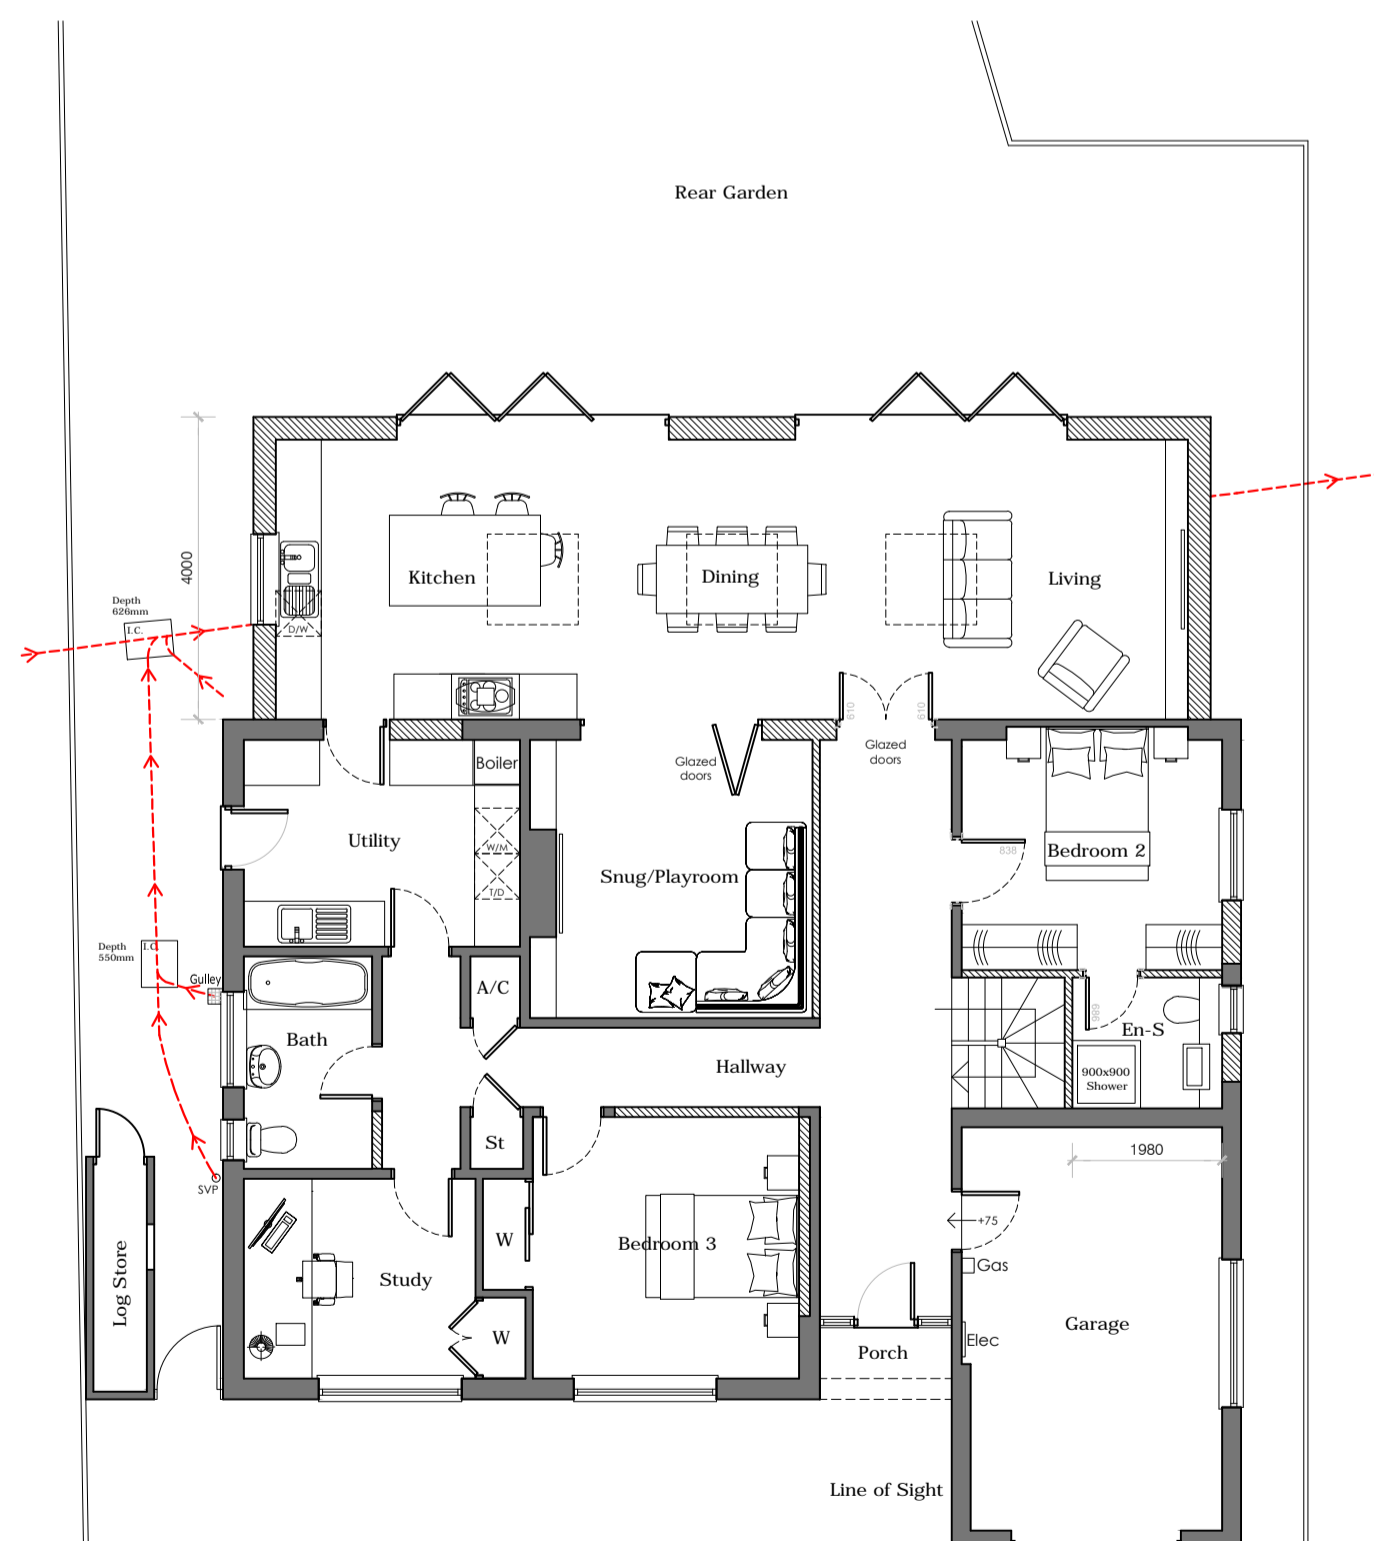

Proposed Ground Floor Plan (1:100)

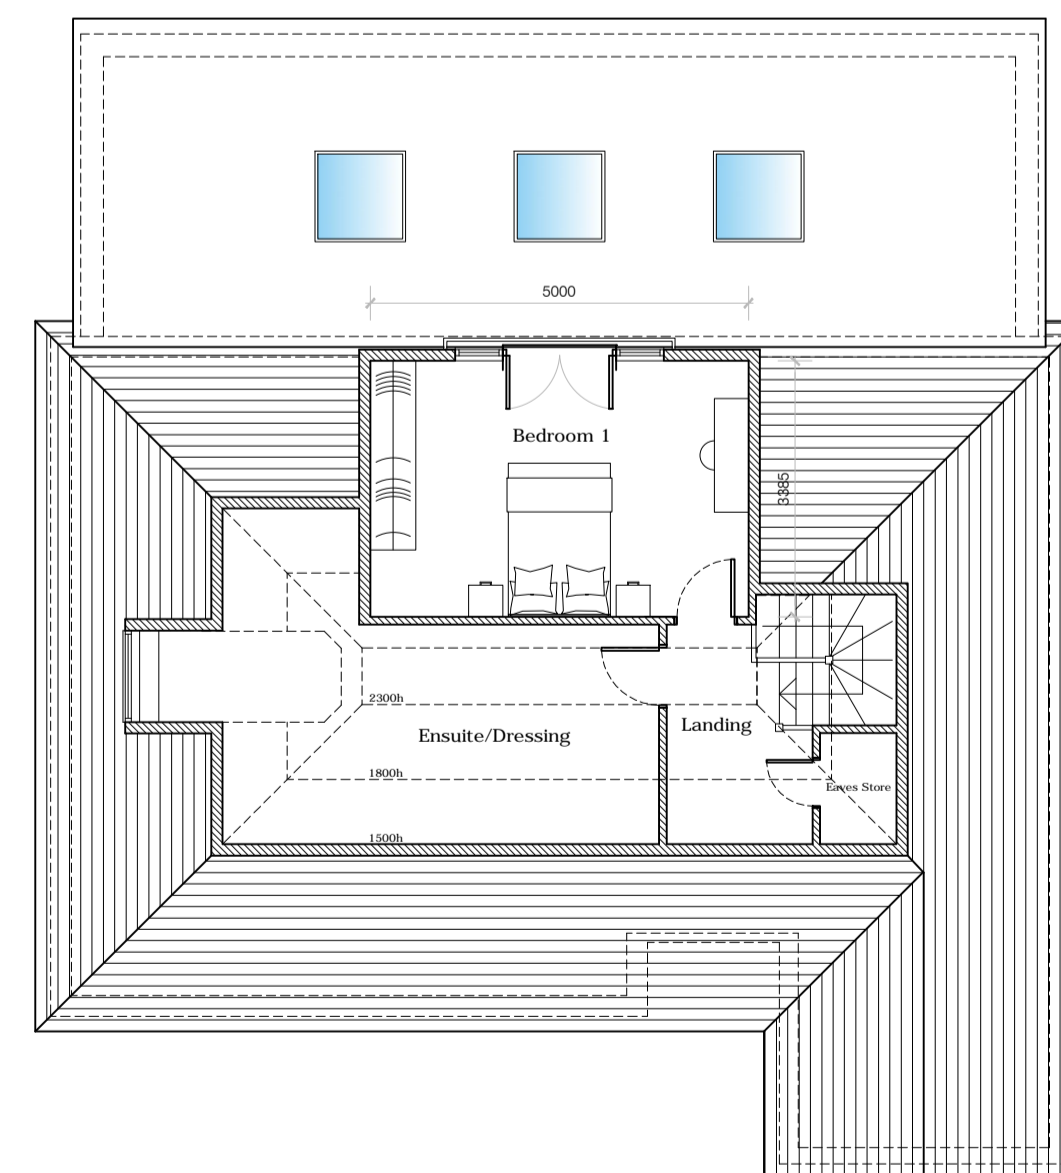


Proposed First Floor Plan

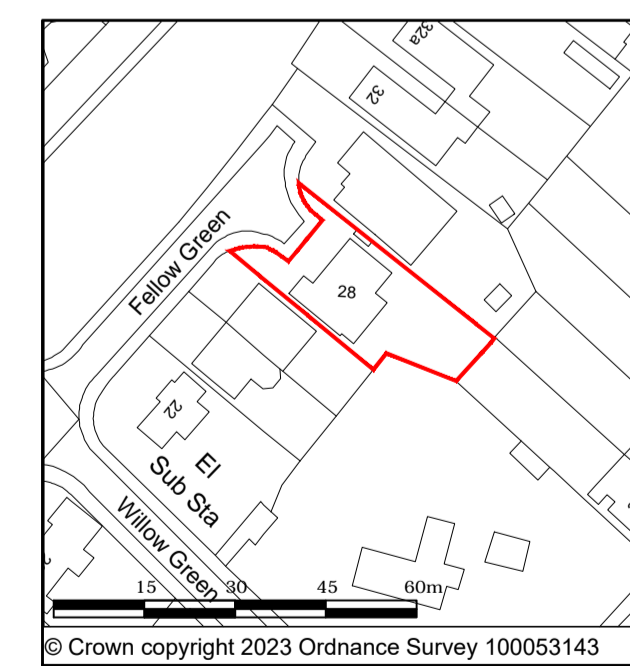

Location Plan (1:1250)

0 10 20 30 40
Scale Bar - 1:1250

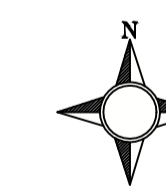

Legend


- Extent of proposed development
- Plot boundary
- Existing wall
- Proposed wall
- Walls removed

0 1 2 3 4 5 6 7 8 9 10 Metres
Scale Bar - 1:100

28 Fellow Green
West End, Woking
GU24 9HS

Existing and Proposed
Plans, Location and Block Plans

1:100 @ A1	Jan 24
Drawn: MDT	001

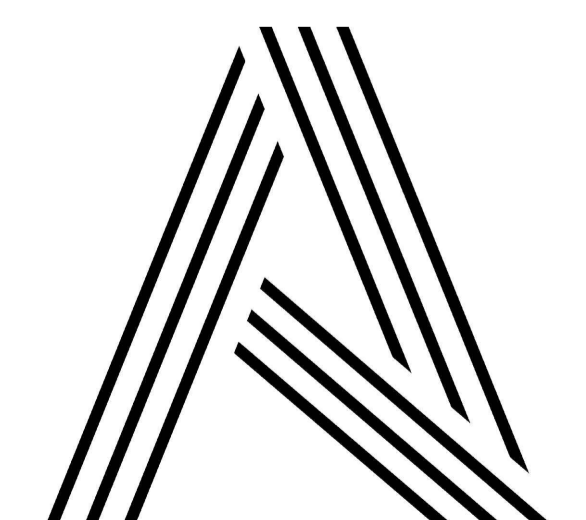

Aspects Architectural Services Ltd.
St Stephens House, Arthur Road, Windsor, SL4 1RU
www.aspects-as.co.uk