


PROPOSED SIDE ELEVATION 1:100


PROPOSED FRONT ELEVATION 1:100

PROPOSED REAR ELEVATION 1:100



PROPOSED (ADJOINING) SIDE ELEVATION 1:100

 


SCALE 1:100

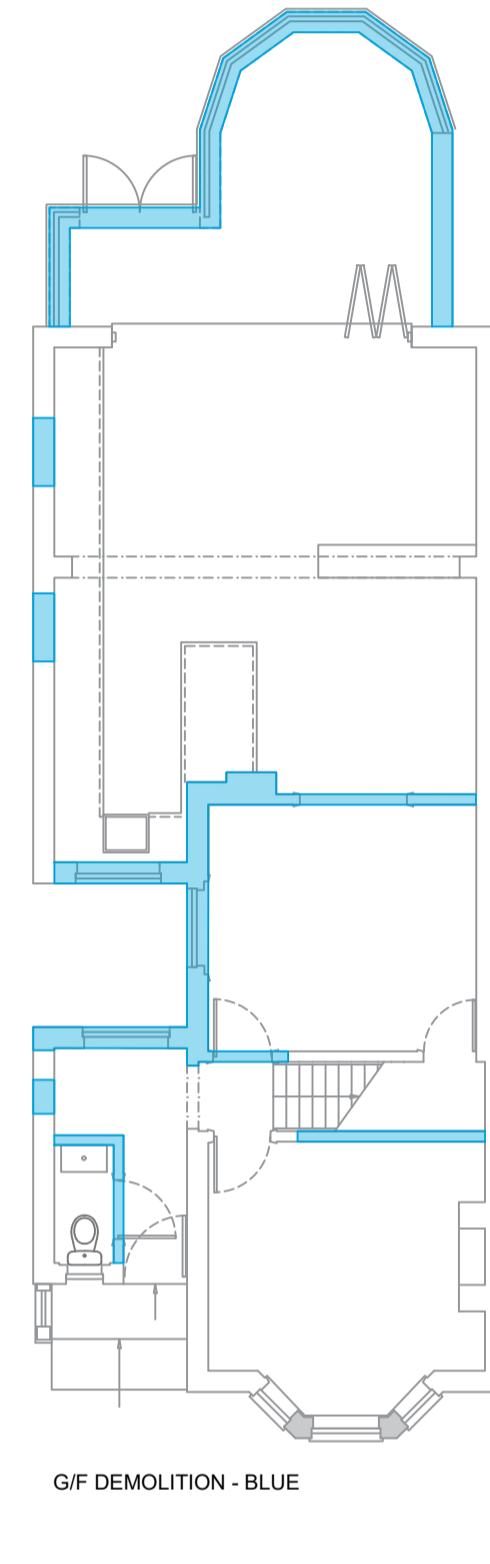


G/F DEMOLITION - BLUE

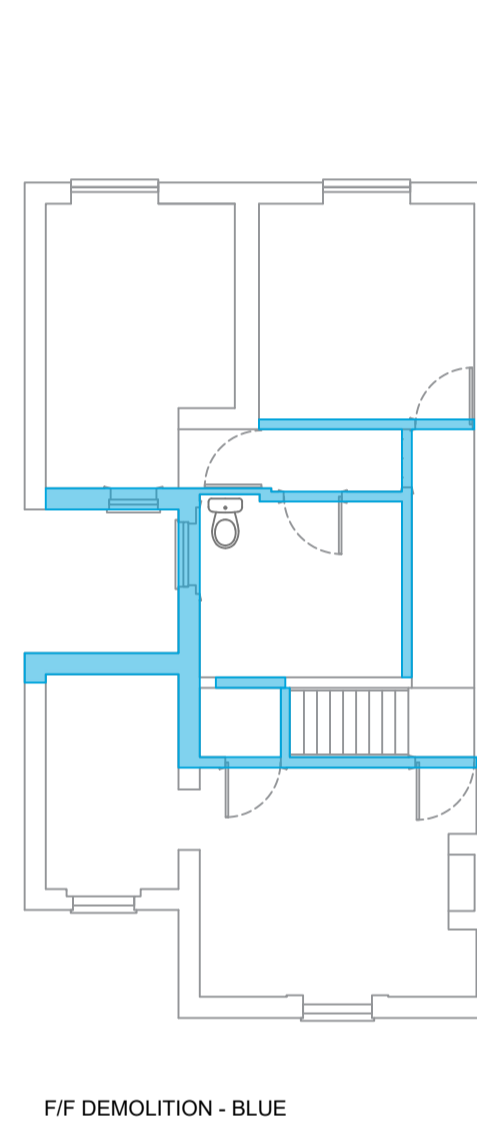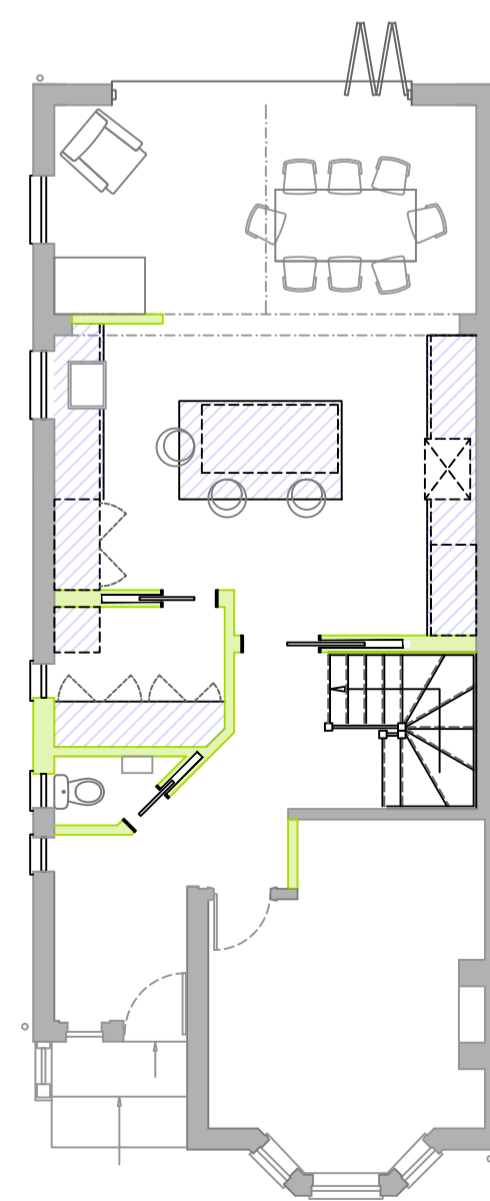


F/F DEMOLITION - BLUE

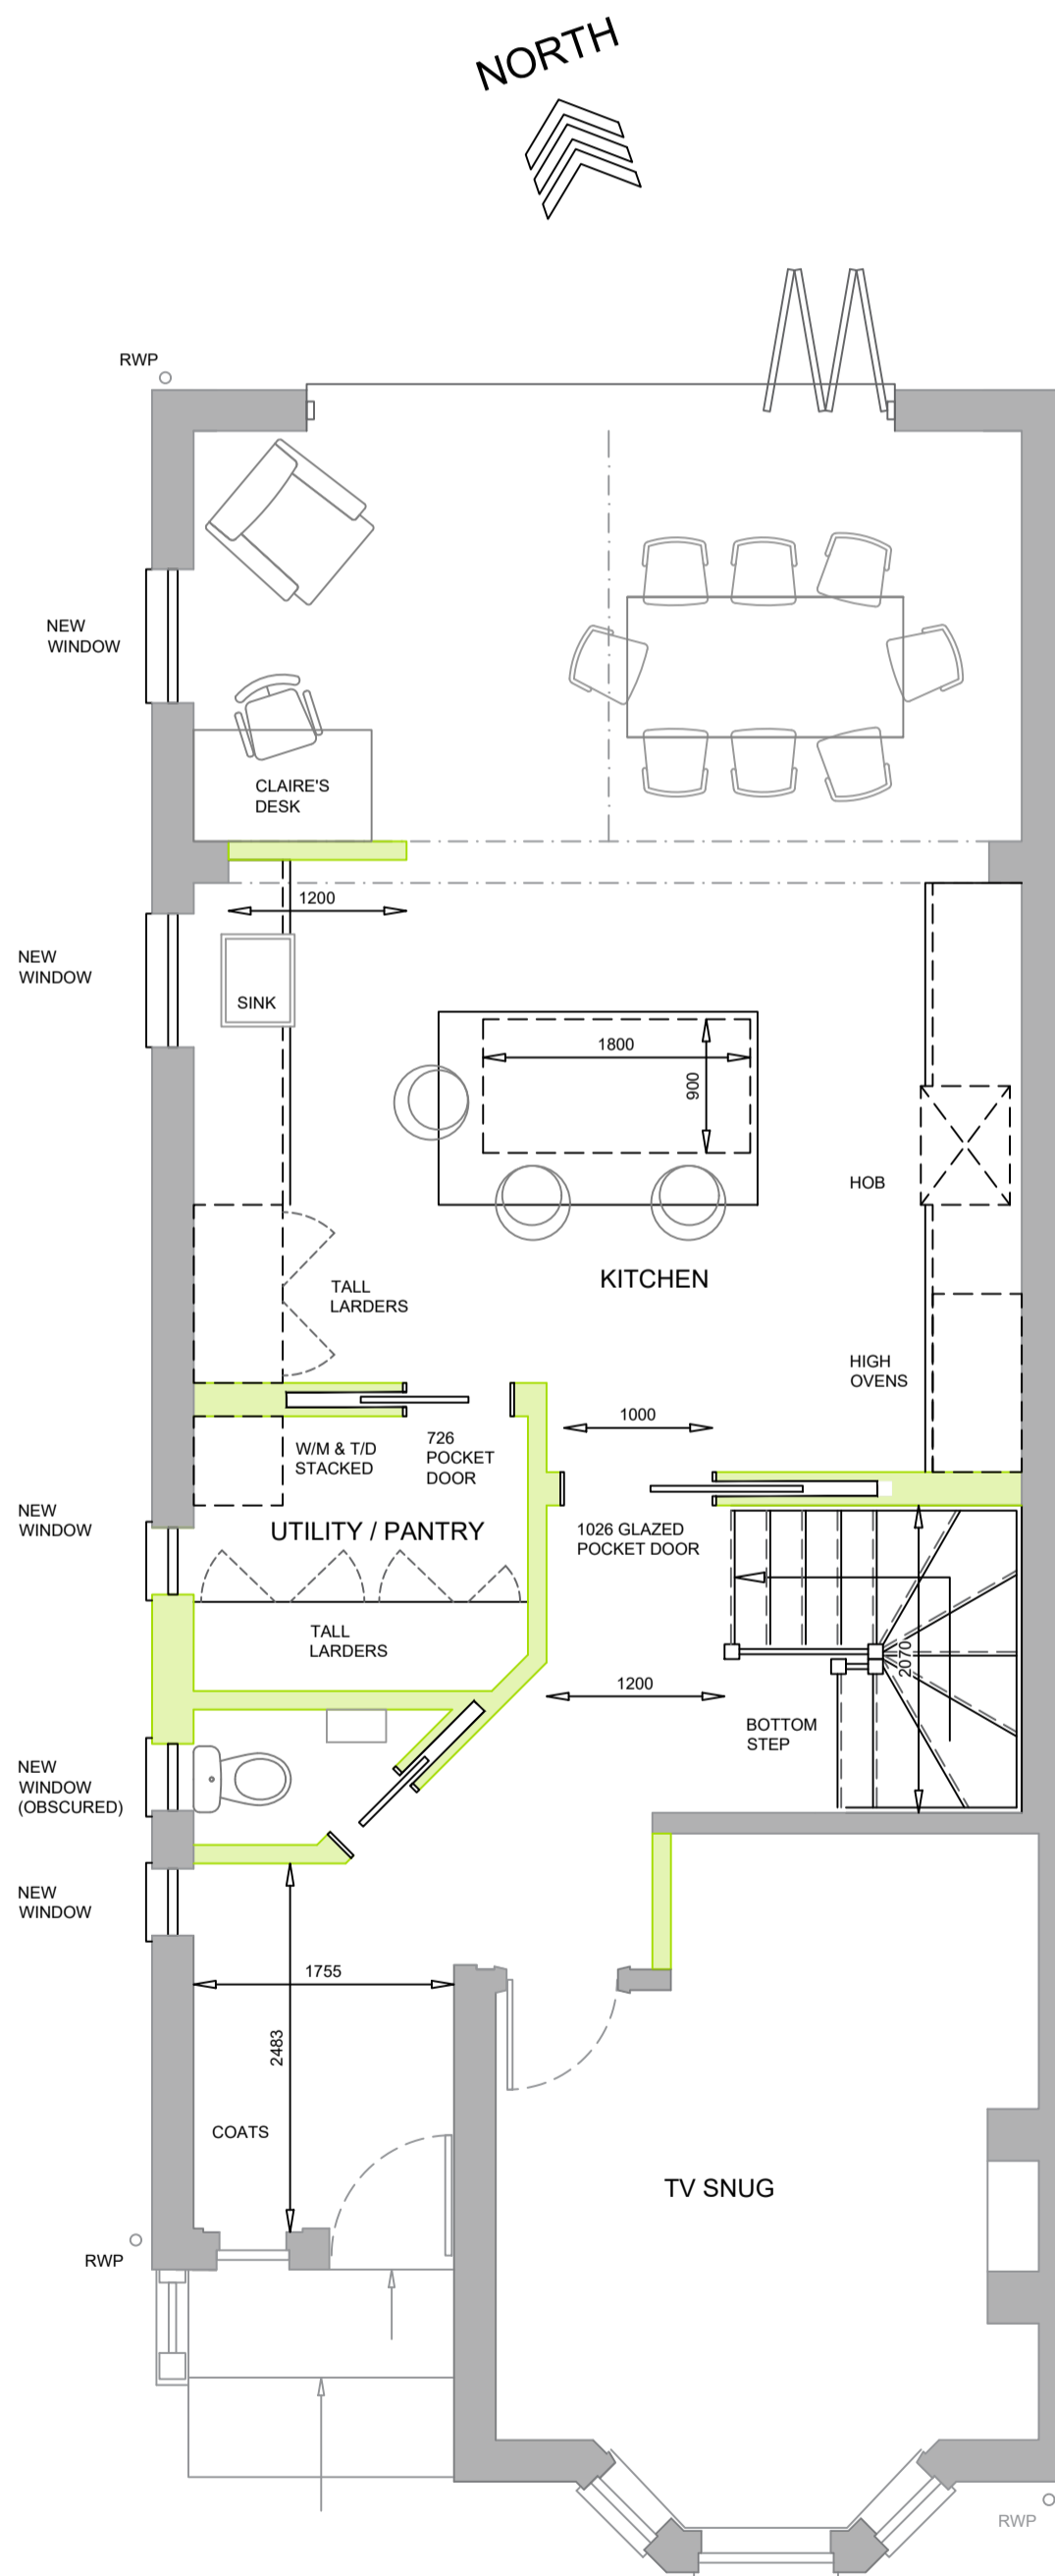


PROPOSED GROUND FLOOR PLAN 1:50

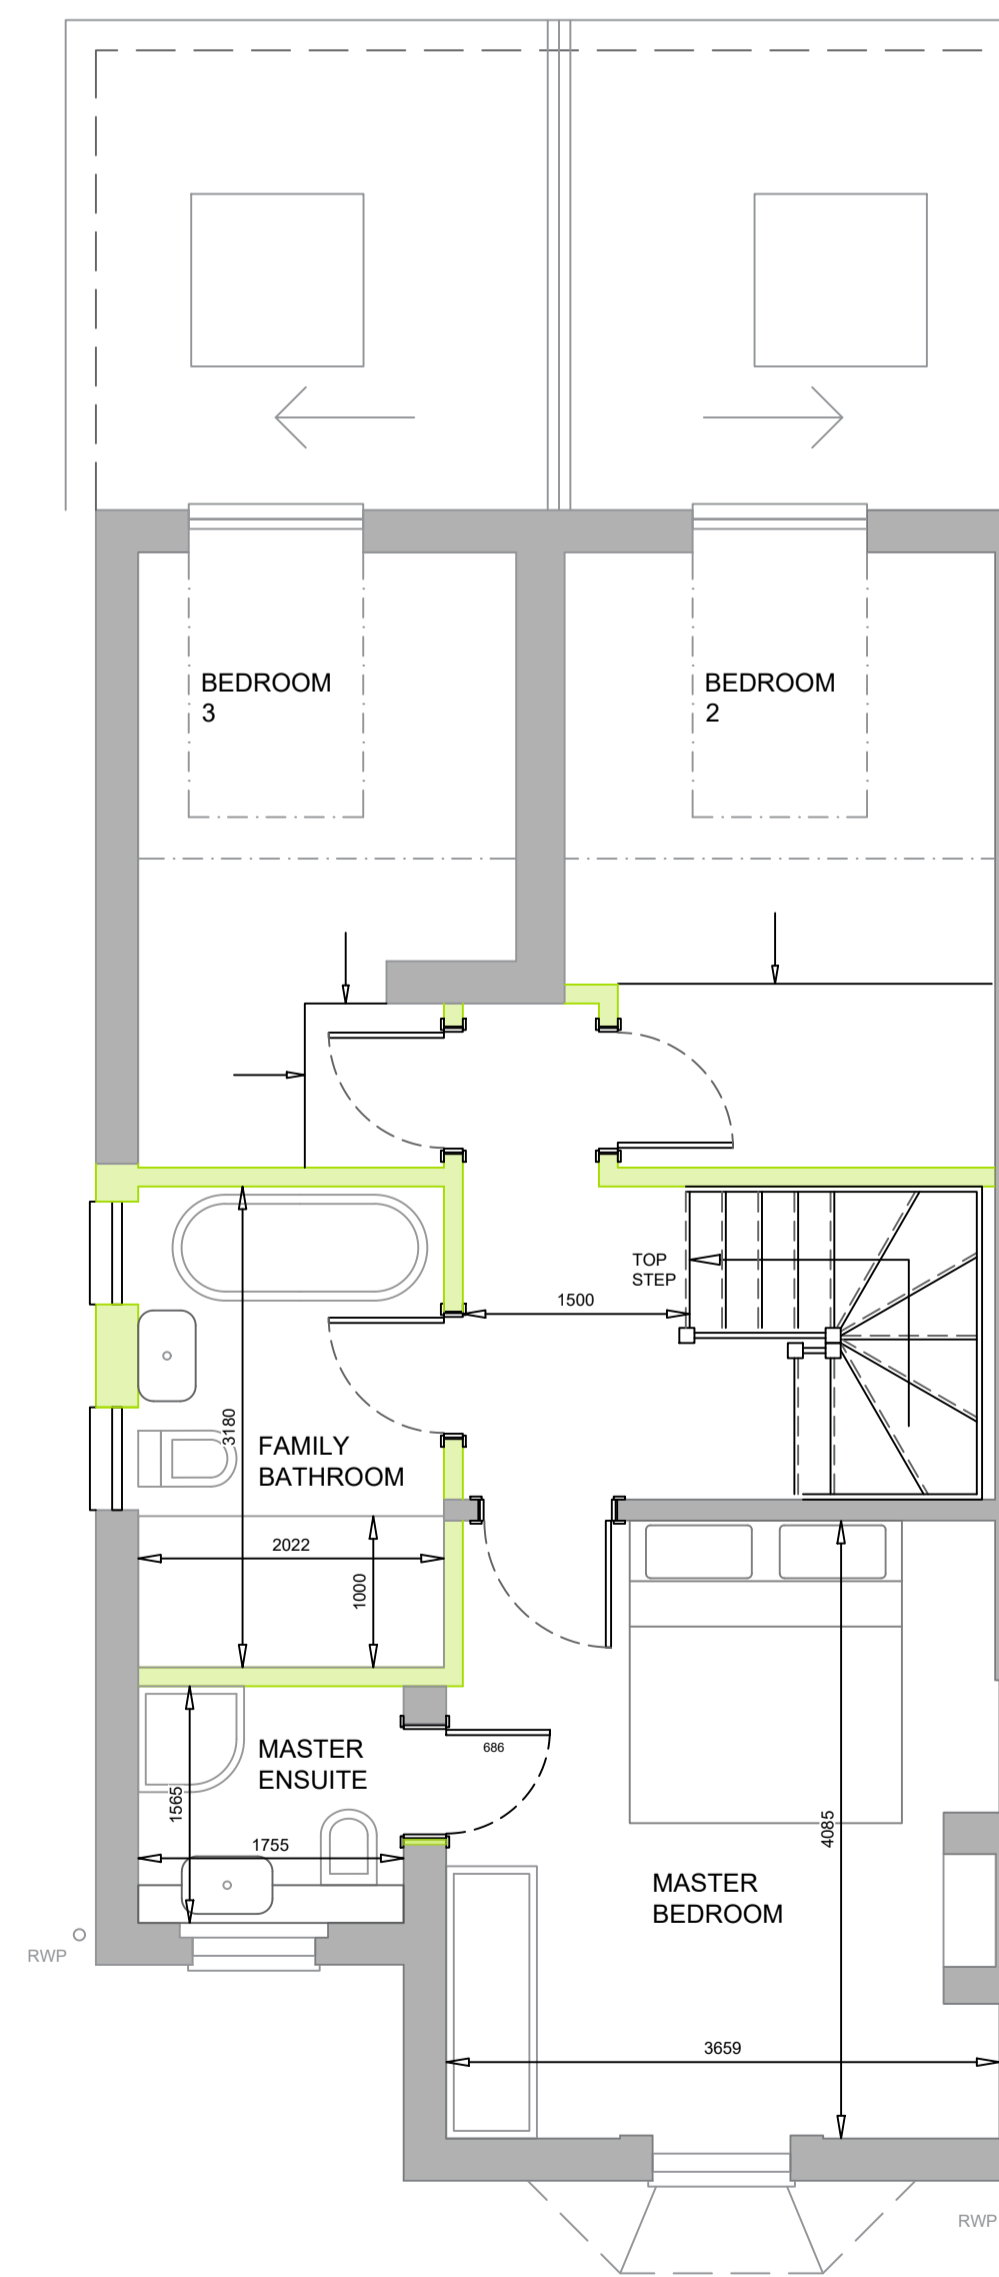

PROPOSED FIRST FLOOR PLAN 1:50

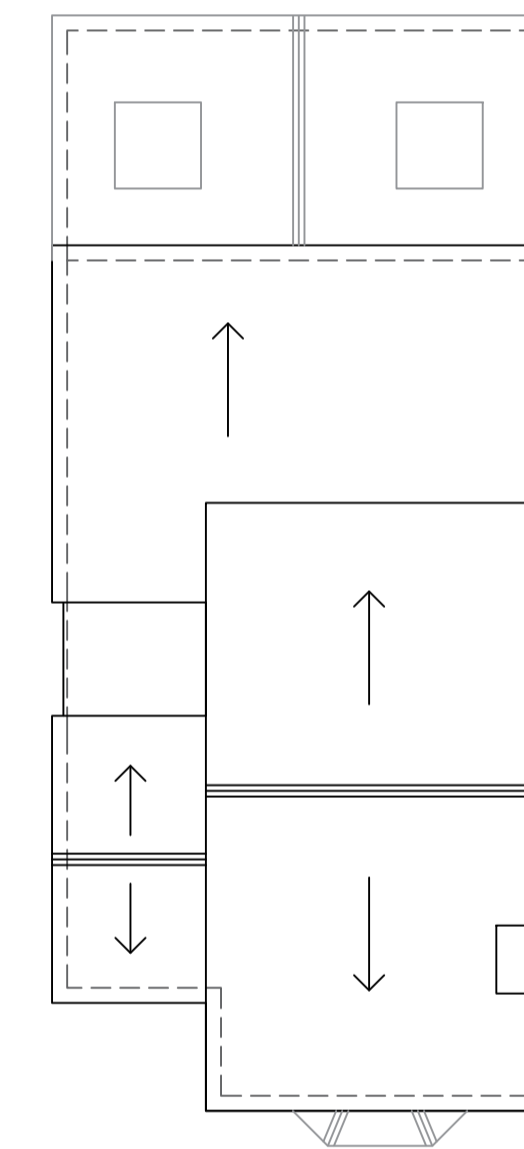

PROPOSED ROOF 1:100

 

SCALE 1:50

- EXISTING WALLS
- NEW WALLS
- KITCHEN

13/02/24 B PLANNING APPLICATION
28/11/24 A PLANNING APPLICATION
28/11/23 FIRST IDEAS / FIRST ISSUE

VICTORIA PAGE ARCHITECTURE
07770837008
victoriapagearchitect@gmail.com

53 BENNER LANE
WEST END
GU24 9JR

MR & MRS WORMLEY

PROPOSED 1:50 @ A1

DRAWING N°: 53BL_002 B

29/11/23 VP