
Any discrepancies should be reported immediately.

Any surveyed information incorporated within this drawing cannot be guaranteed as accurate unless confirmed by a fixed dimension. All dimensions are in millimetres unless noted otherwise.

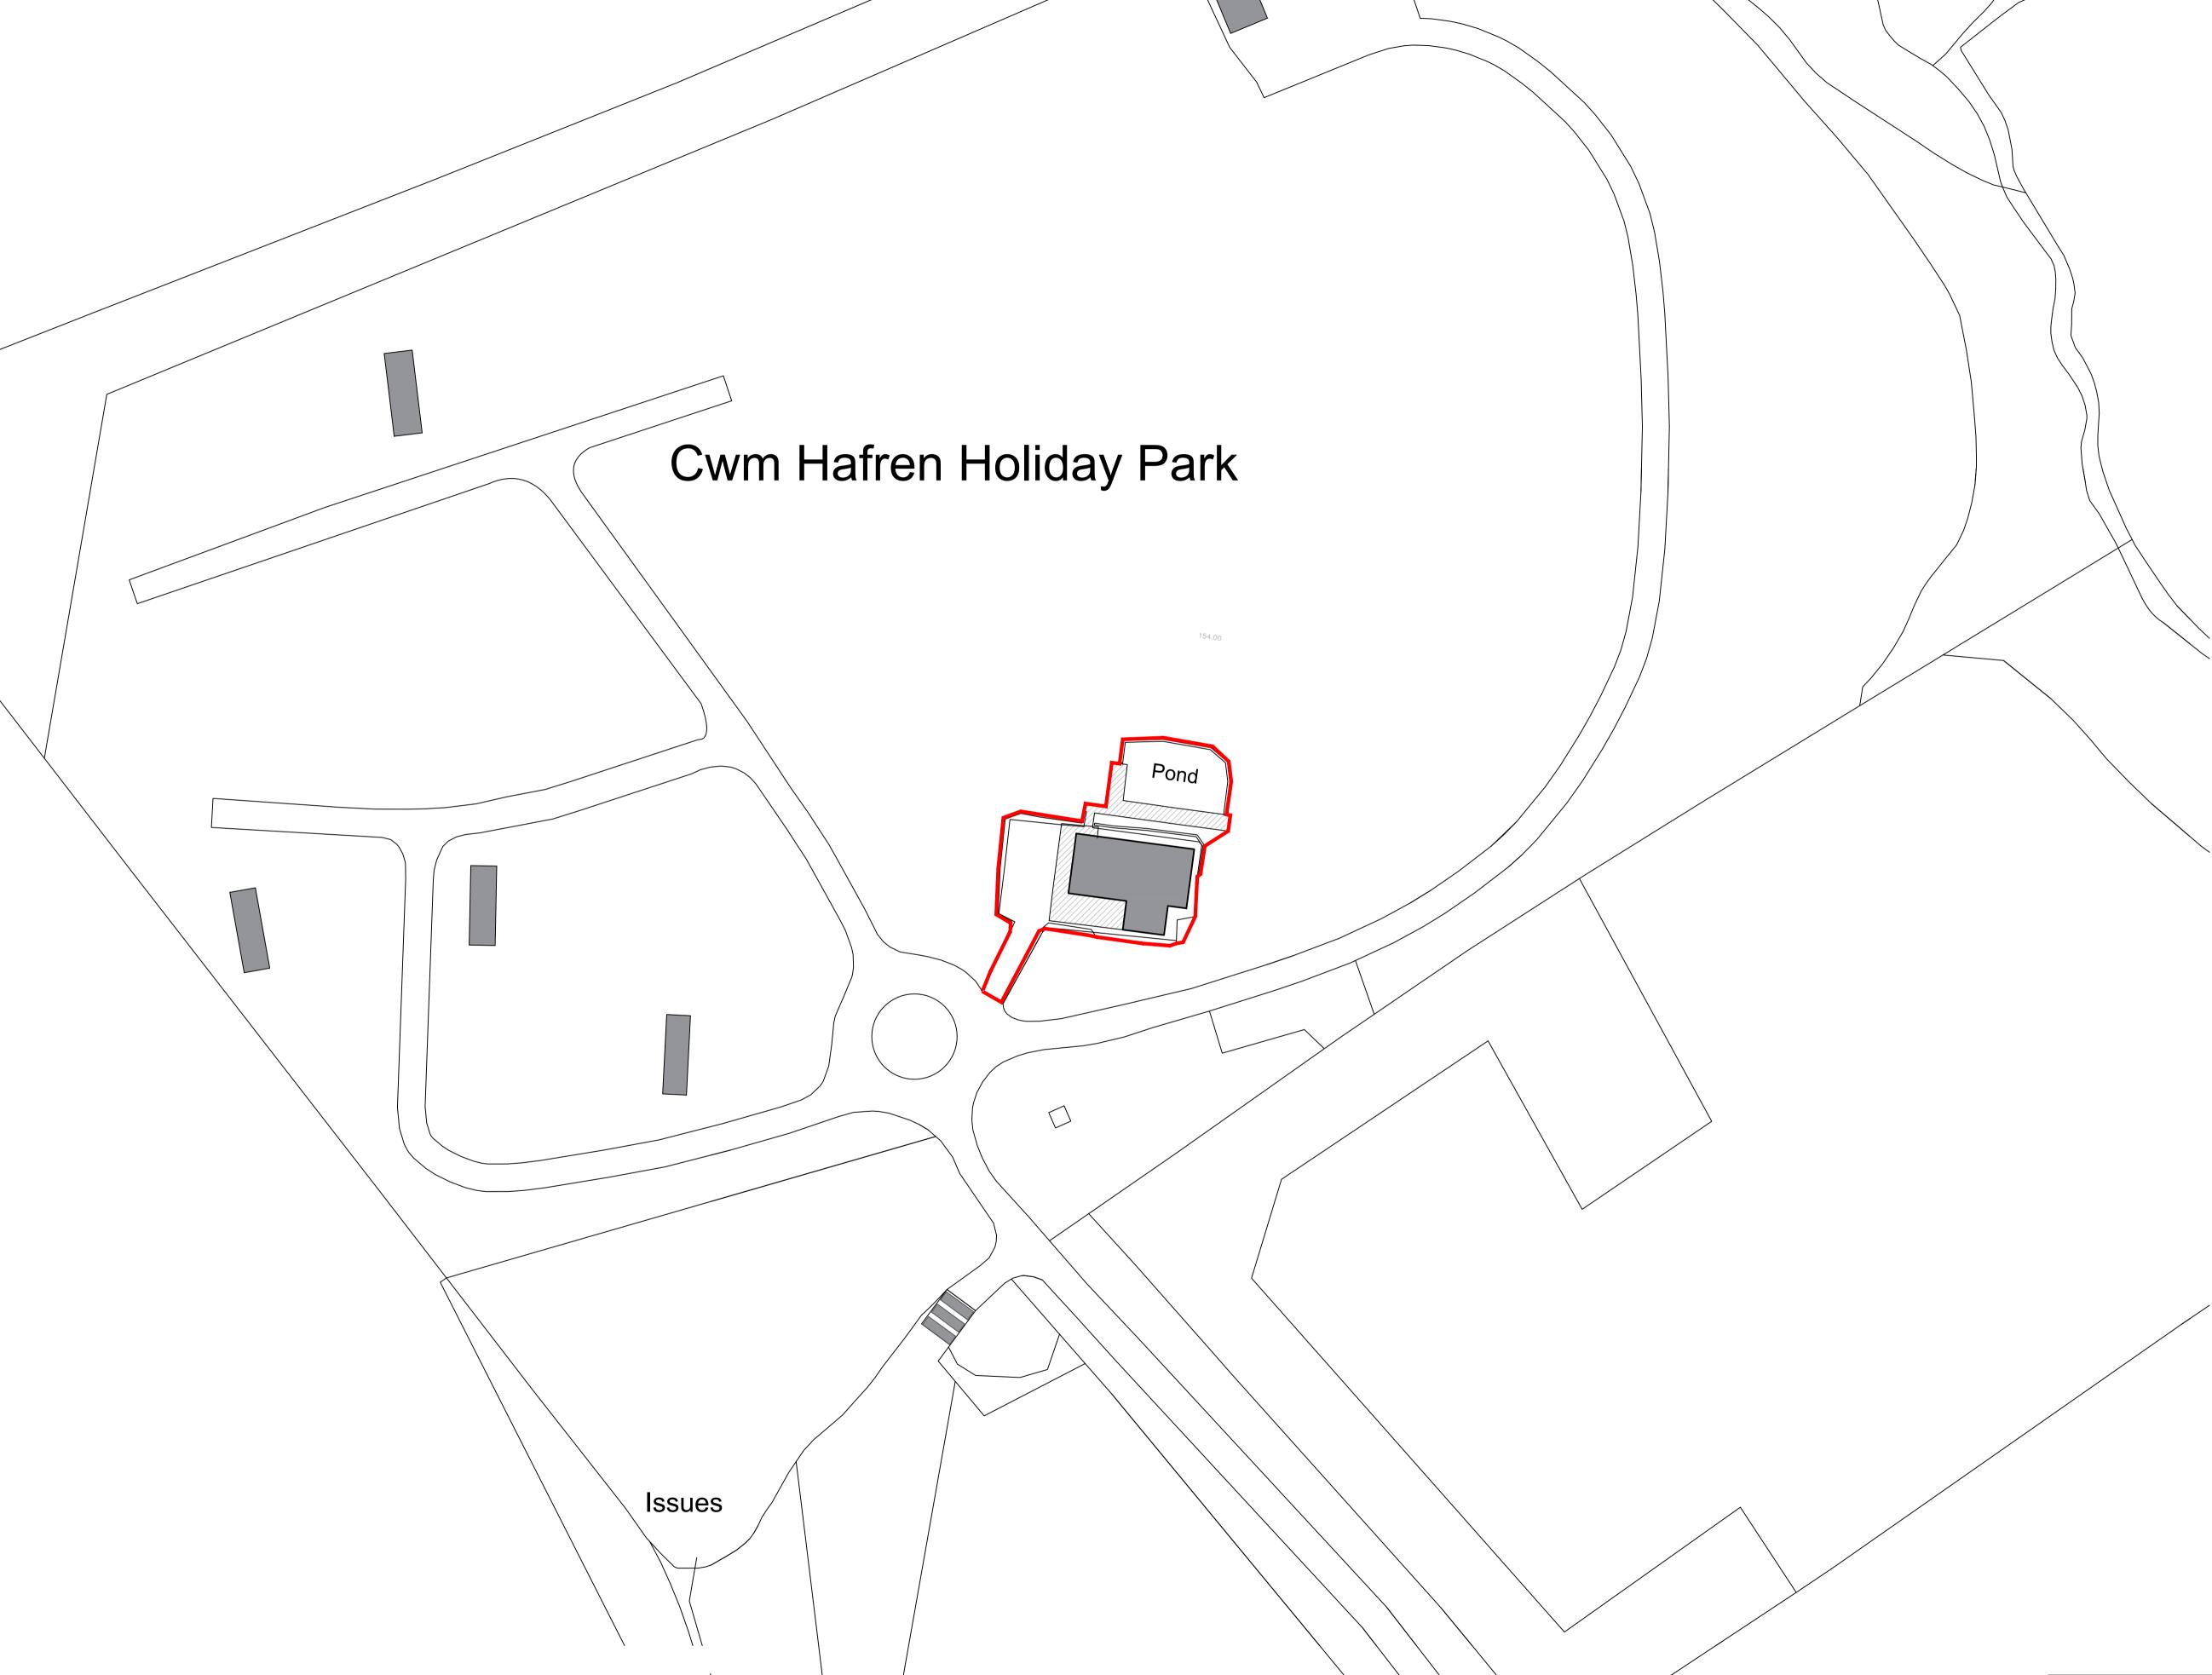

Newtown Powys SY16 2BQ t - 01686 610311 \bigcap_{N}

Project Planning Regularisation at land at Aelybryn (now Cwm Hafren Holiday Park), Aberhaseph, SY16 3HR

Drawing Status
Stage 3a: Planning
Proposed Site Plan

Scale I:500 @ AI Date 14.02.24 Drawing No
Drawn bY WRF Checked DH

Project Planning (now Cwm Hafren Ha