


NB	Do not scale off this drawing. All dimensions to be checked on site prior to manufacture and construction. This drawing is the property of JH. Architects and should not be reproduced without permission. All discrepancies to be brought to the attention of the architect immediately. This drawing to be read in conjunction with the specification / bill of quantities and related drawings.	
REVISION	FIRST ISSUE	19.12.23
-		
A	Scale bar added	06.02.24
		RCO CT

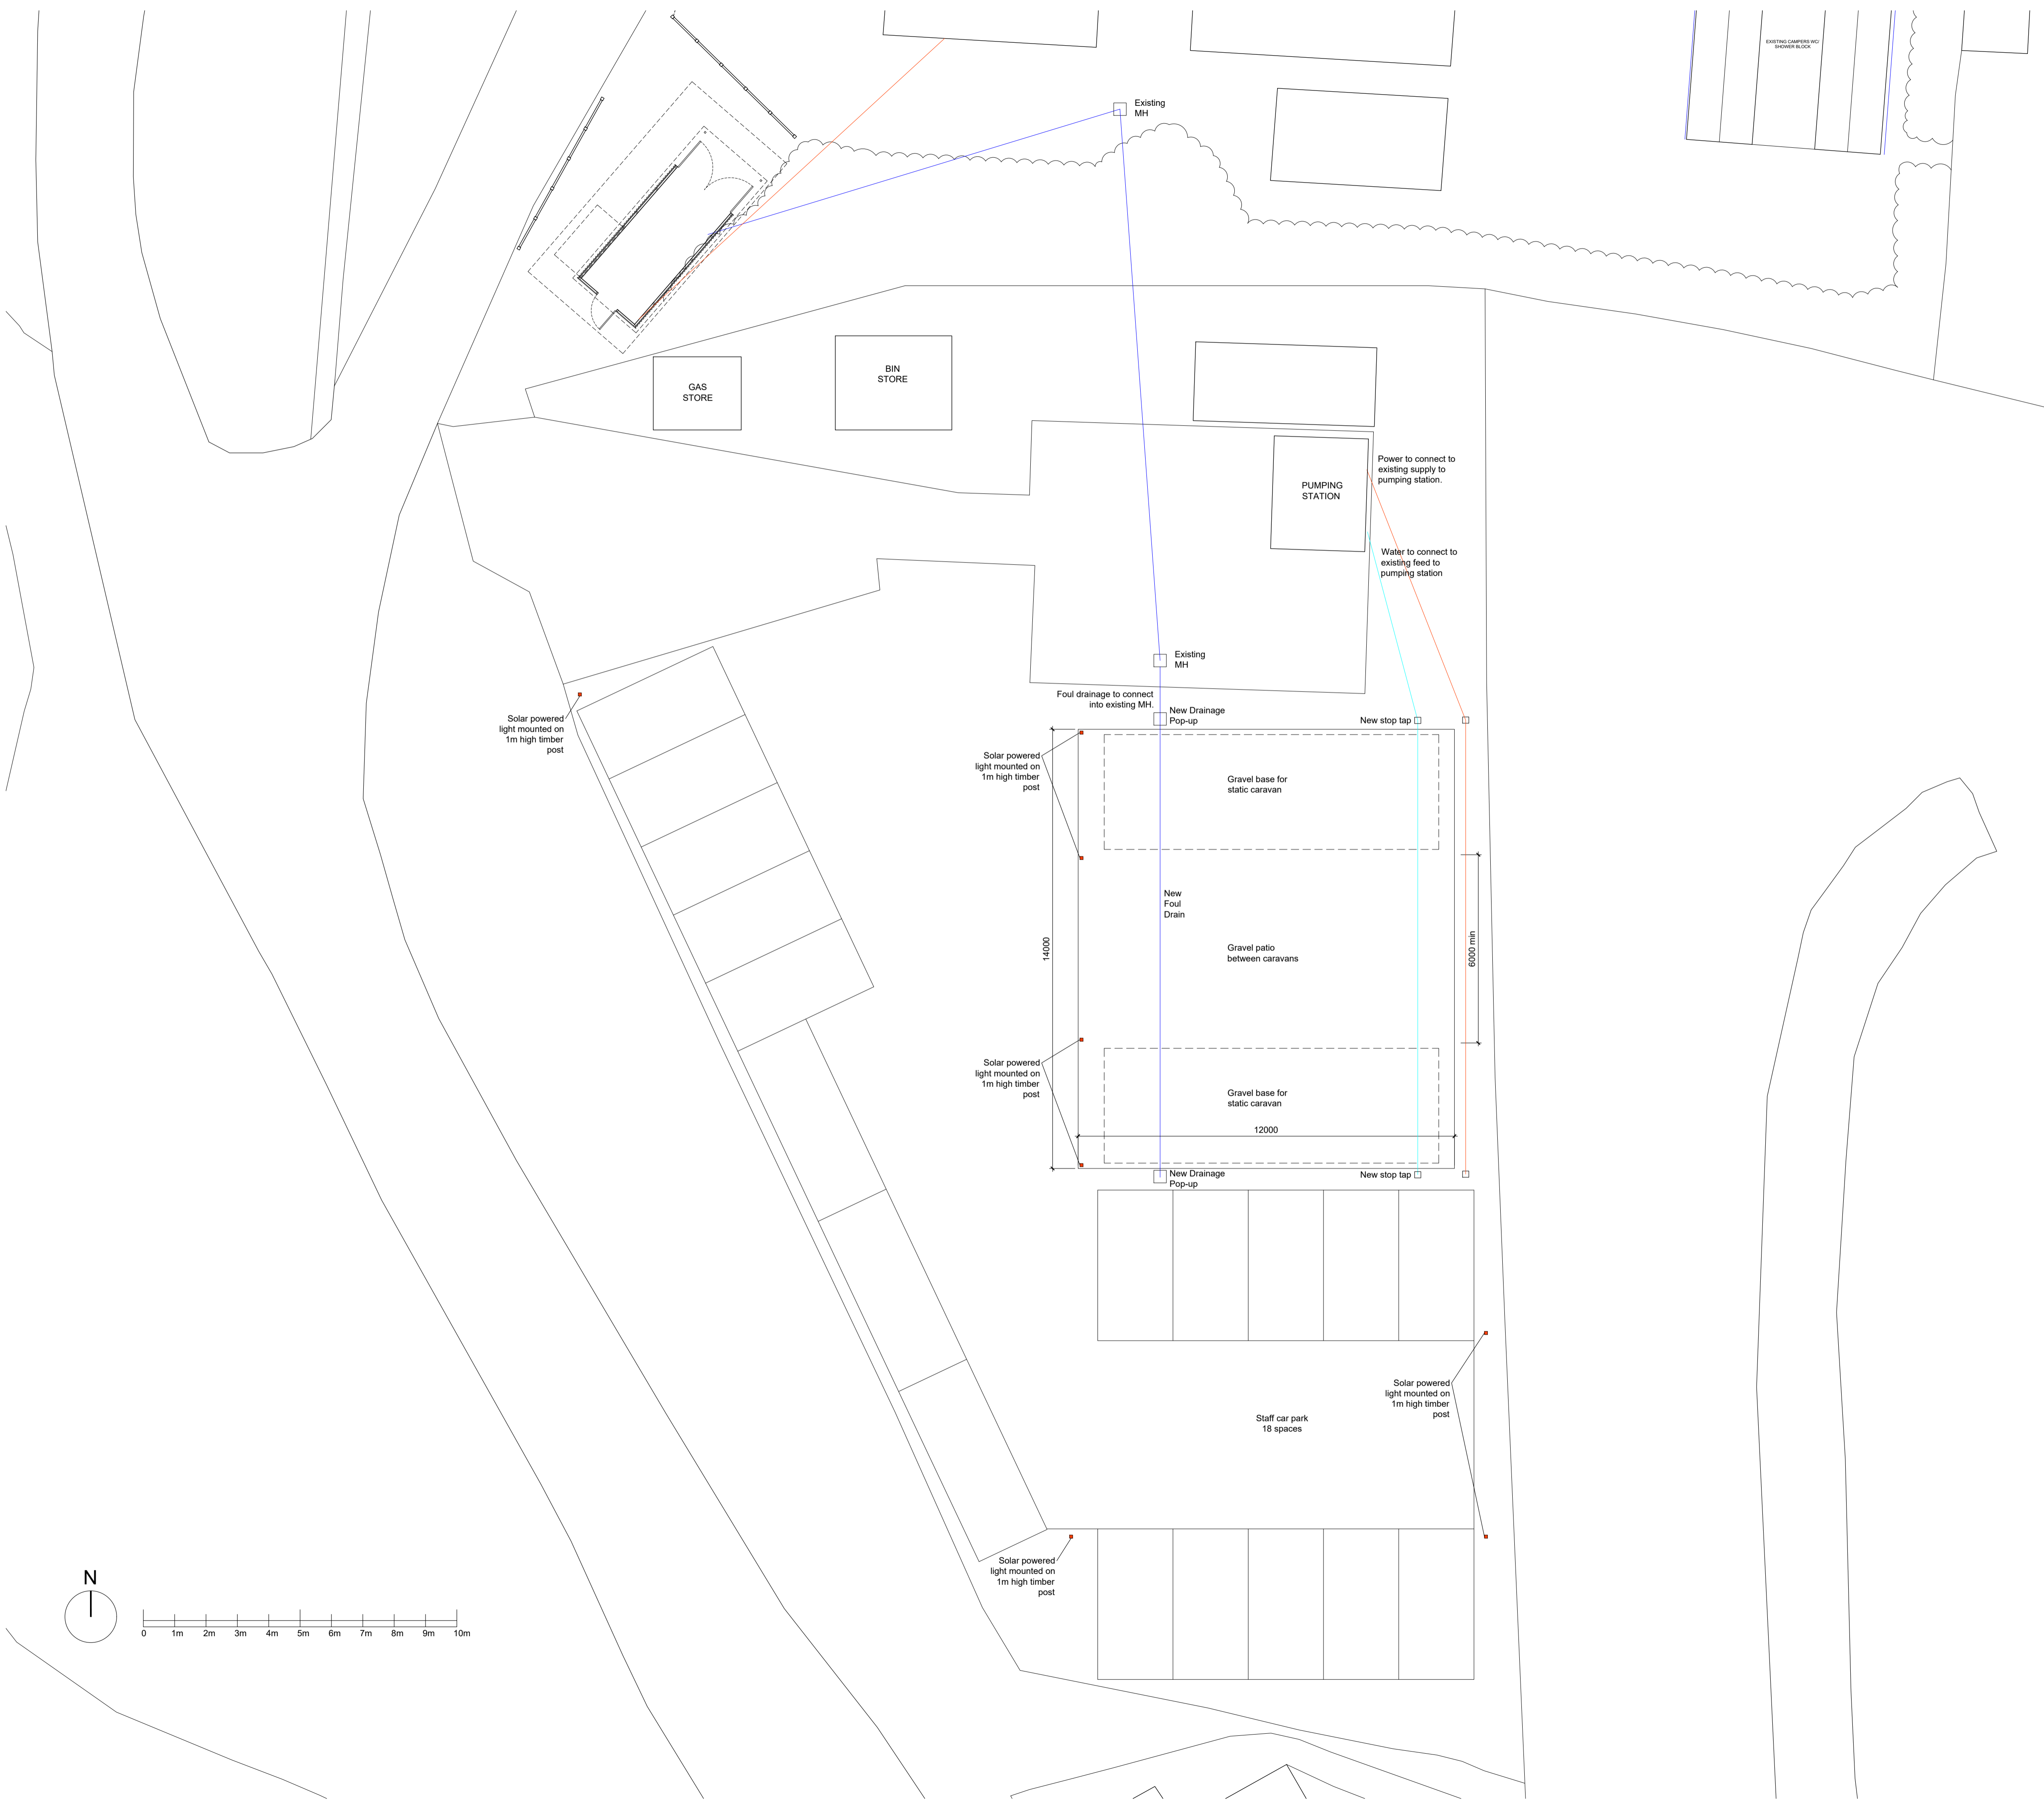

CLIENT	YHA (ENGLAND & WLAES) LTD
PROJECT	YHA TREYARNON BAY PADSTOW, PL28 8JR
TITLE	STAFF CARAVANS PROPOSED SITE PLAN
JOB NO.	YHA118
DWG NO.	YHA118-P-AP2.01 / A
SCALE	1:100 @ A1
DRAWN	RCO

46 MANCHESTER ROAD
CHORLTON
MANCHESTER
M21 9PH
info@justharchitects.co.uk
T +44(0)161 237 5500

JH.A
RIBA Chartered Practice
arb Architects
Registration
Board