



GROUND FLOOR PLAN

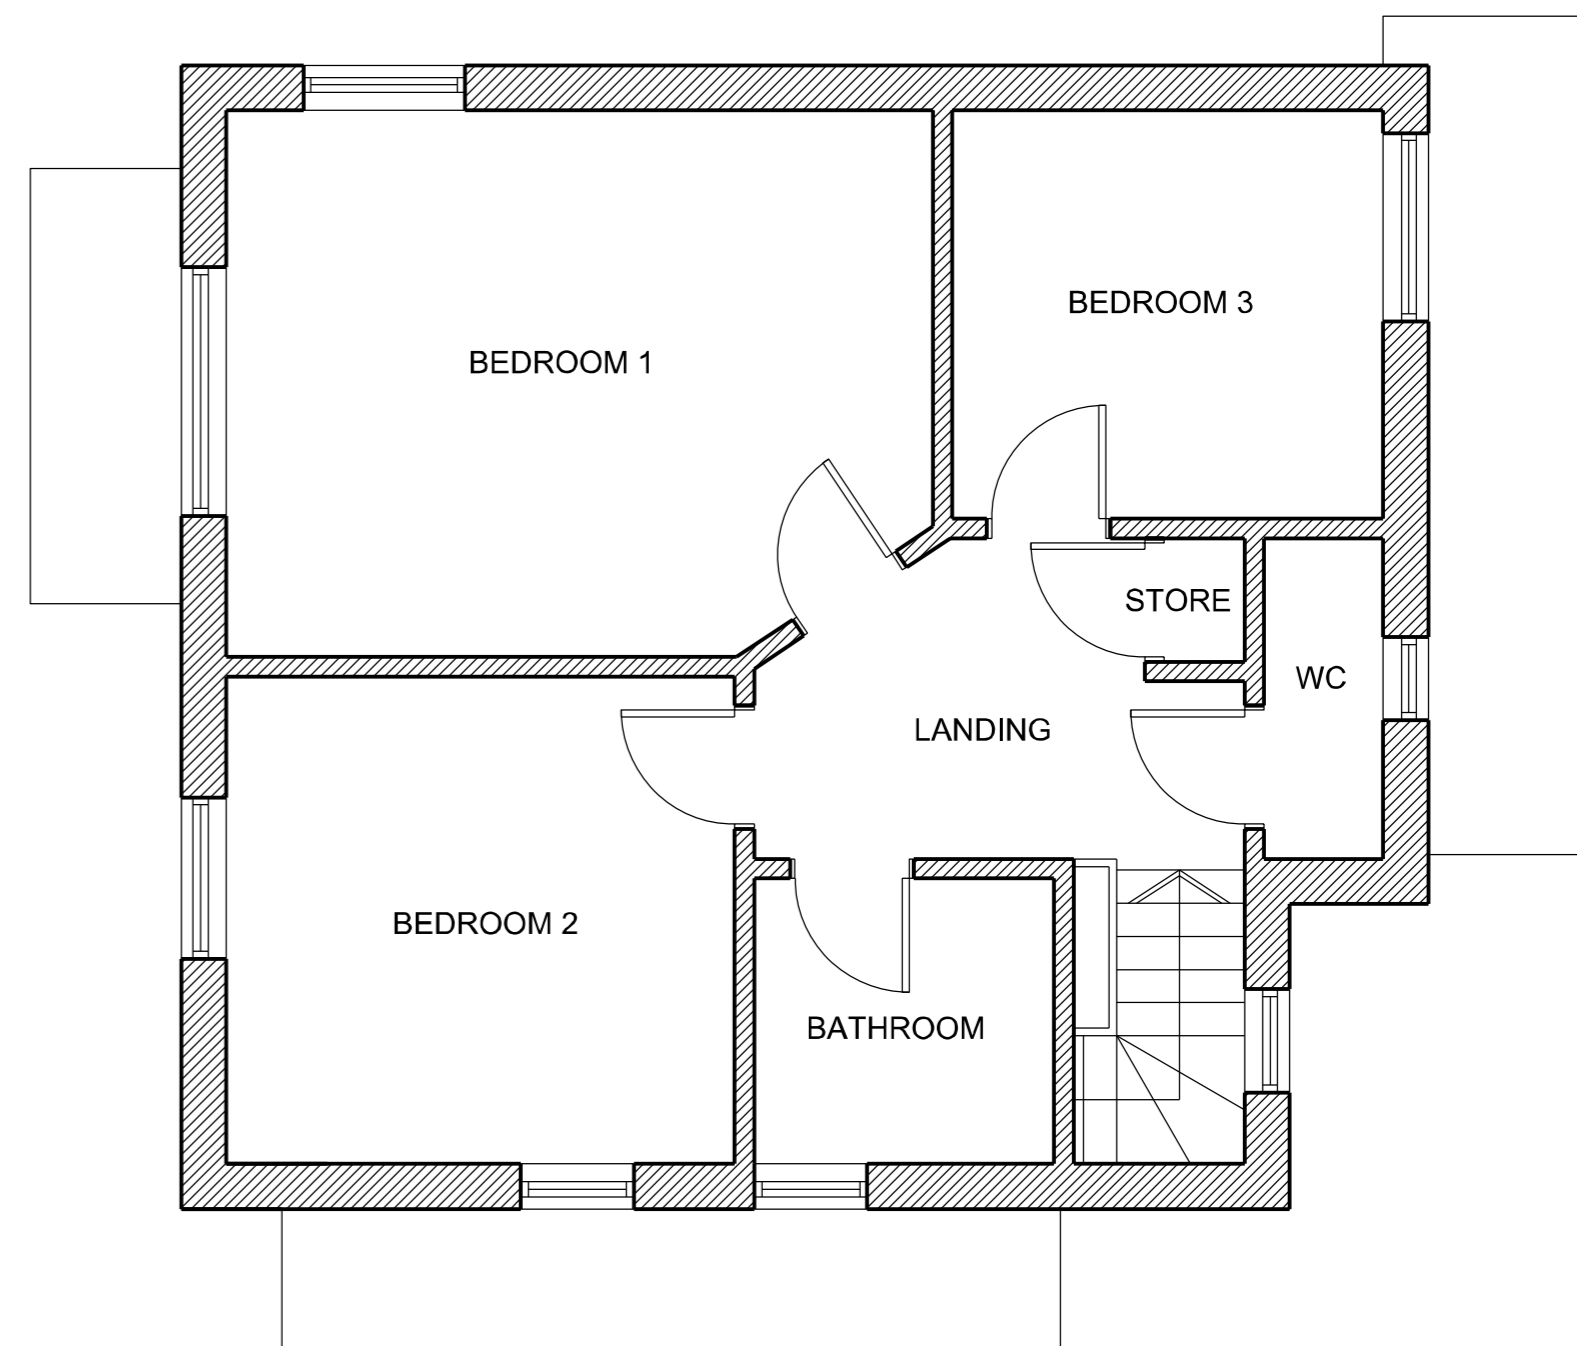

FIRST FLOOR PLAN

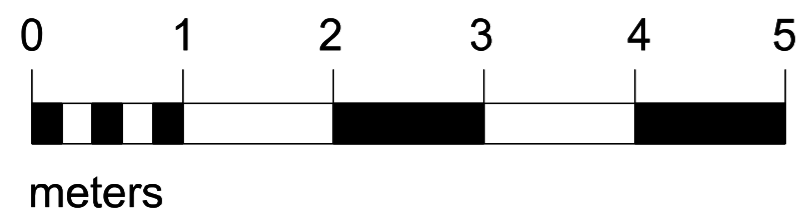

PLAN No. 1aHG-DRA-01

EXISTING LAYOUT PLANS

SCALE 1:50 @ A2 1:100@A4

1a Hollywood Grove, Fleetwood, Lancashire, FY7 7AJ

