



Ground

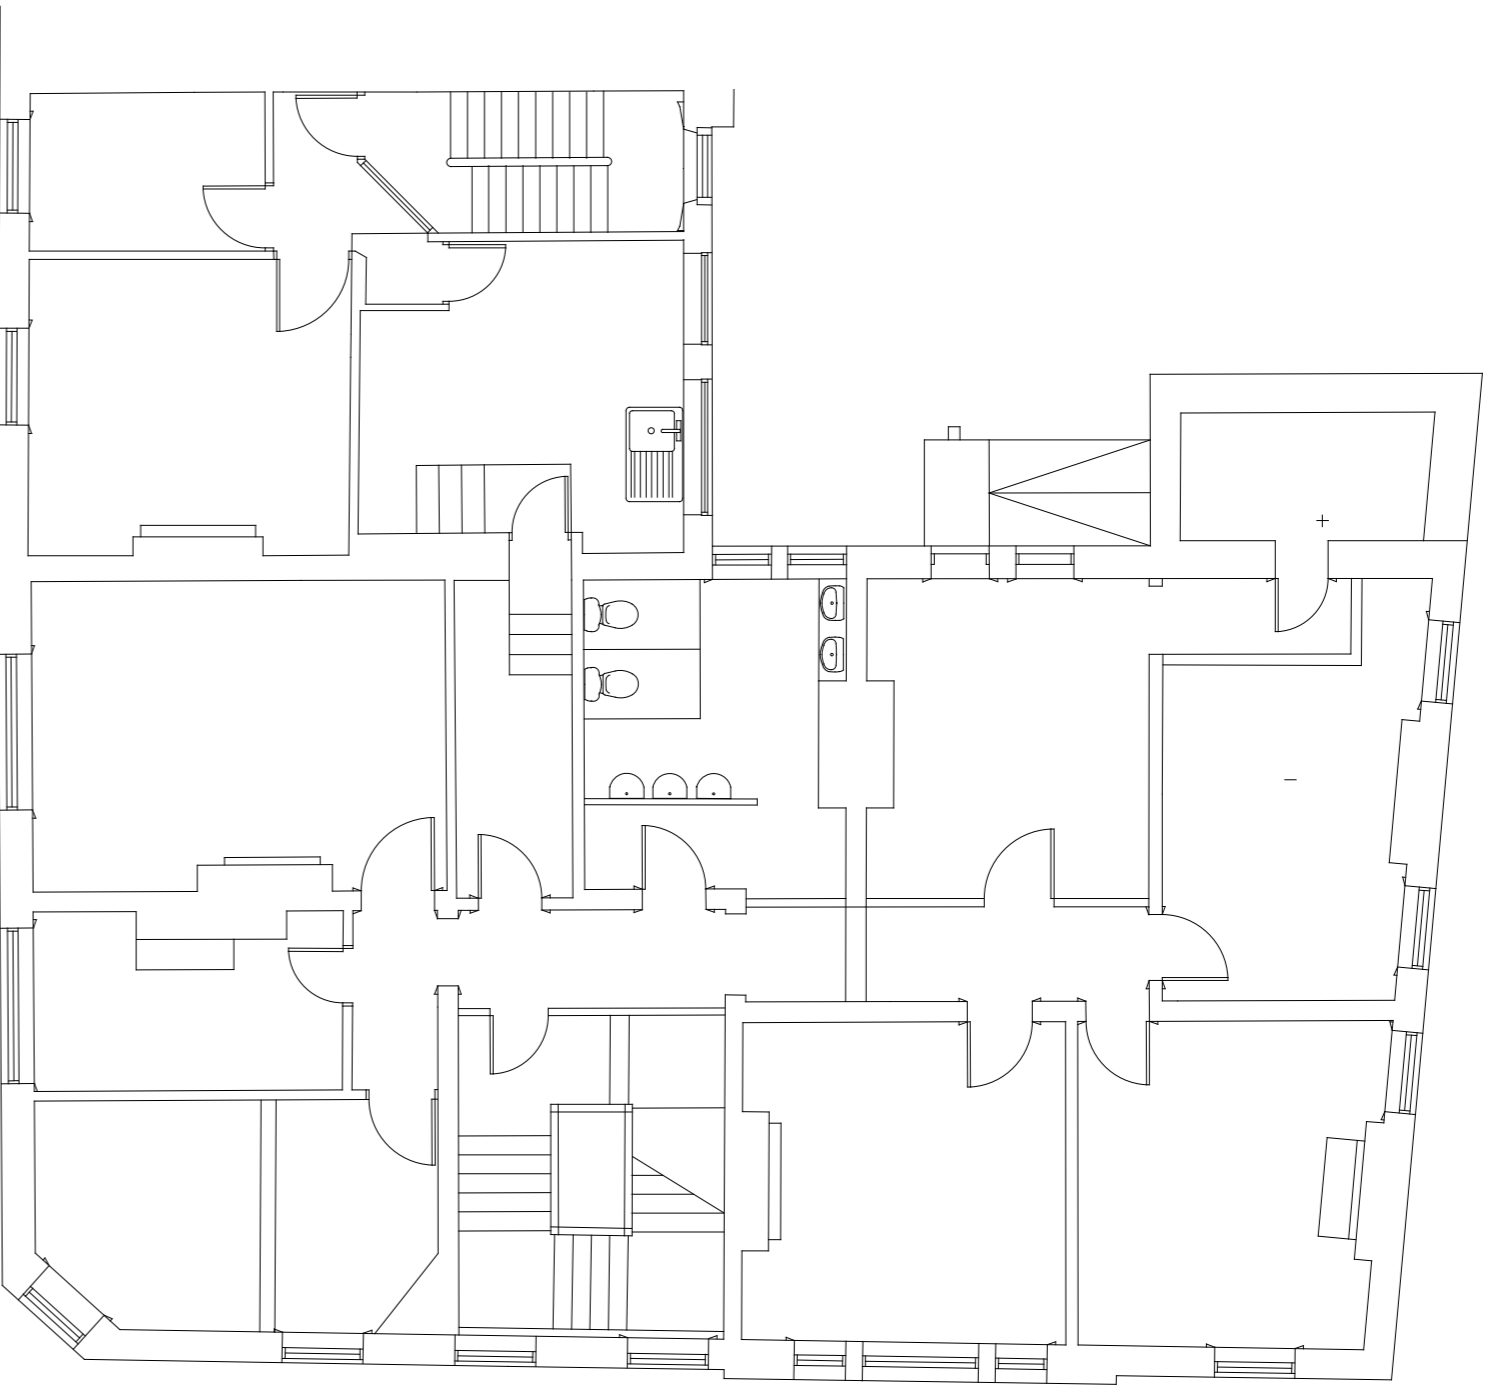

First

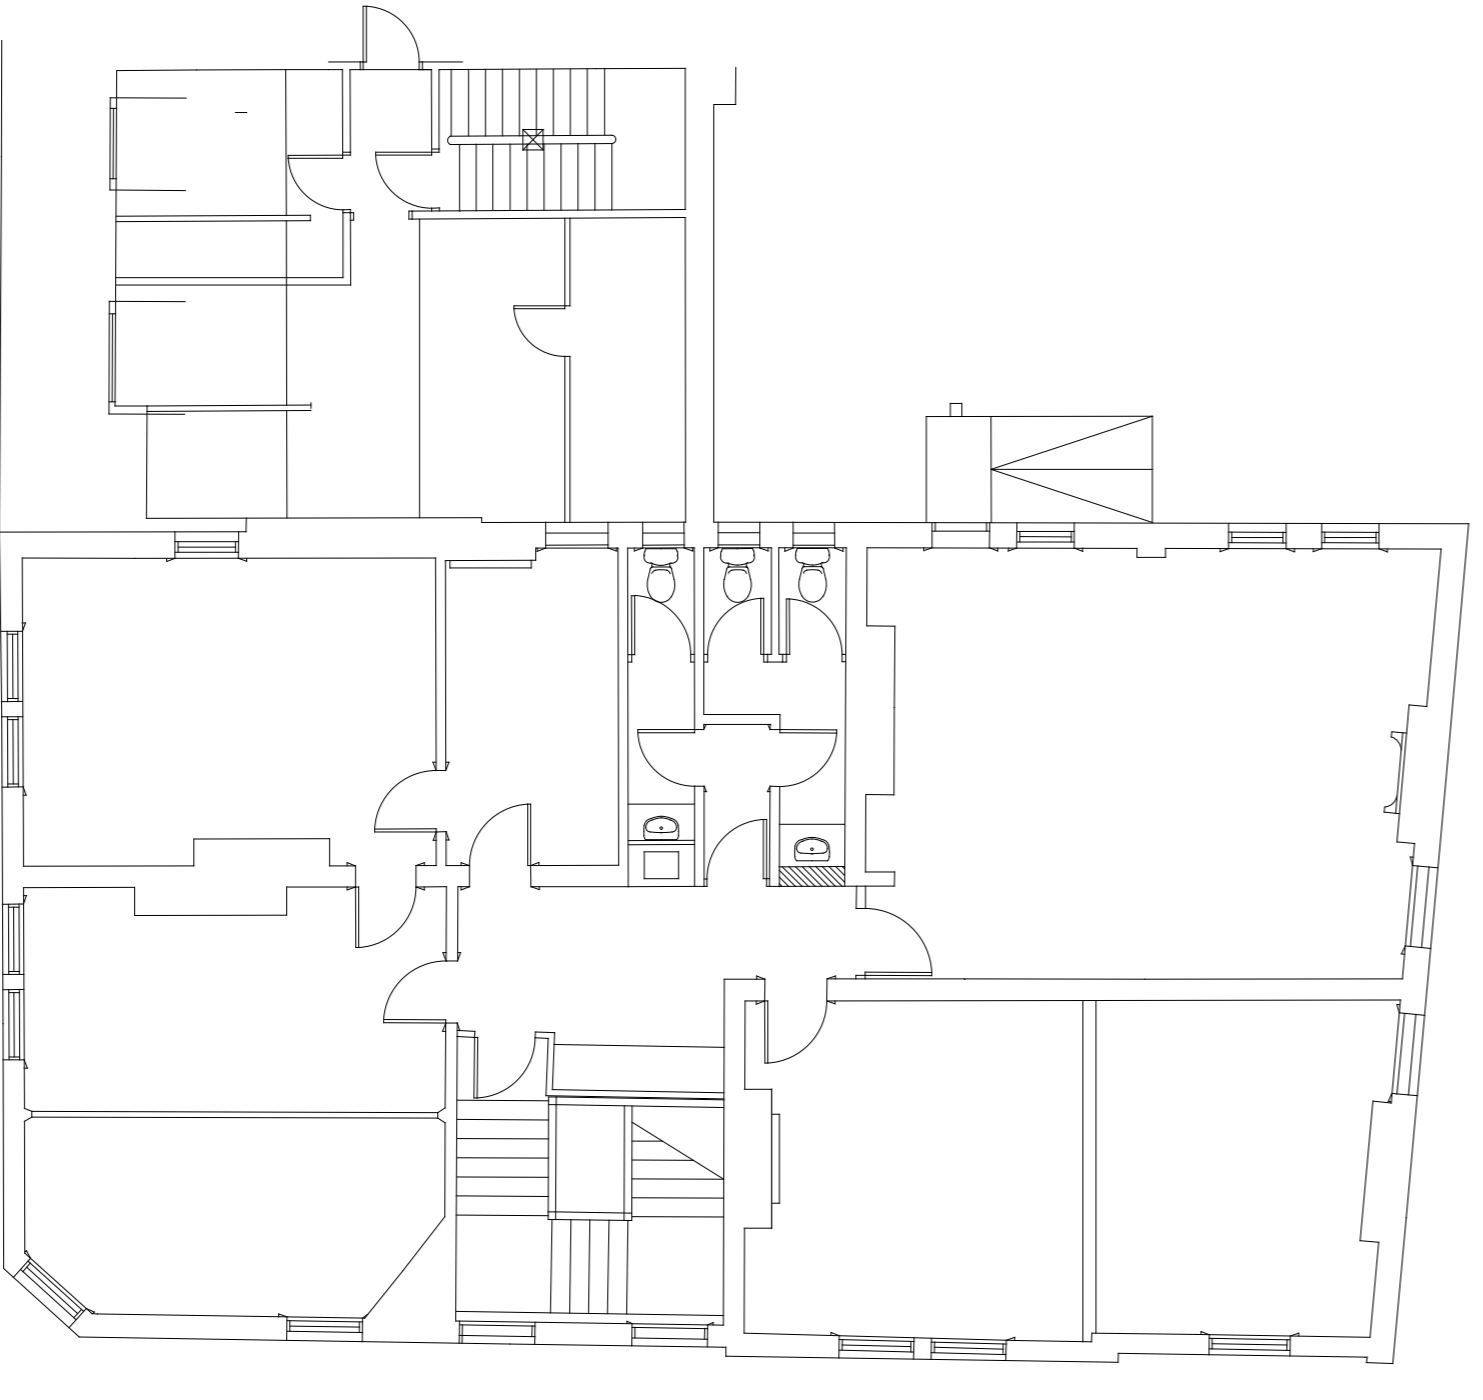

Second

IN ADDITION TO THE WARRANTIES NORMALLY ASSOCIATED WITH THE TRADES OF WORK SHOWN ON THIS DRAWING, NOTE THE FOLLOWING SIGNIFICANT RESIDENTIAL RISKS:

ITEM	HAZARD	RISK
1	PRIOR TO COMMENCING ANY WORK CONTRACT - FOR TO REFER TO ASSESSORS REGISTER	
2	REFER TO DESIGNERS RISK ASSESSMENT PRIOR TO COMMENCING WORK	

REV	DESCRIPTION	BY	DATE	CHKD	AUTH



CLIENT
Nulite Properties Ltd

PROJECT
Sunderford Buildings
Sunderland
SR1 1EE

TITLE
Existing Floor Plans

SCALE:	ORIGINAL SIZE DESIGNED	DRAWN	CHECKED	AUTHORISED
1:100	AS SHOWN	AK	TR	
	DATE	DATE	DATE	DATE
	18/05/2023			
PROJECT NO:	DISCIPLINE/TYPE	CODE	DWG NO.	REV.
BS2731	BS	003	001	0