



Ground Floor Plan

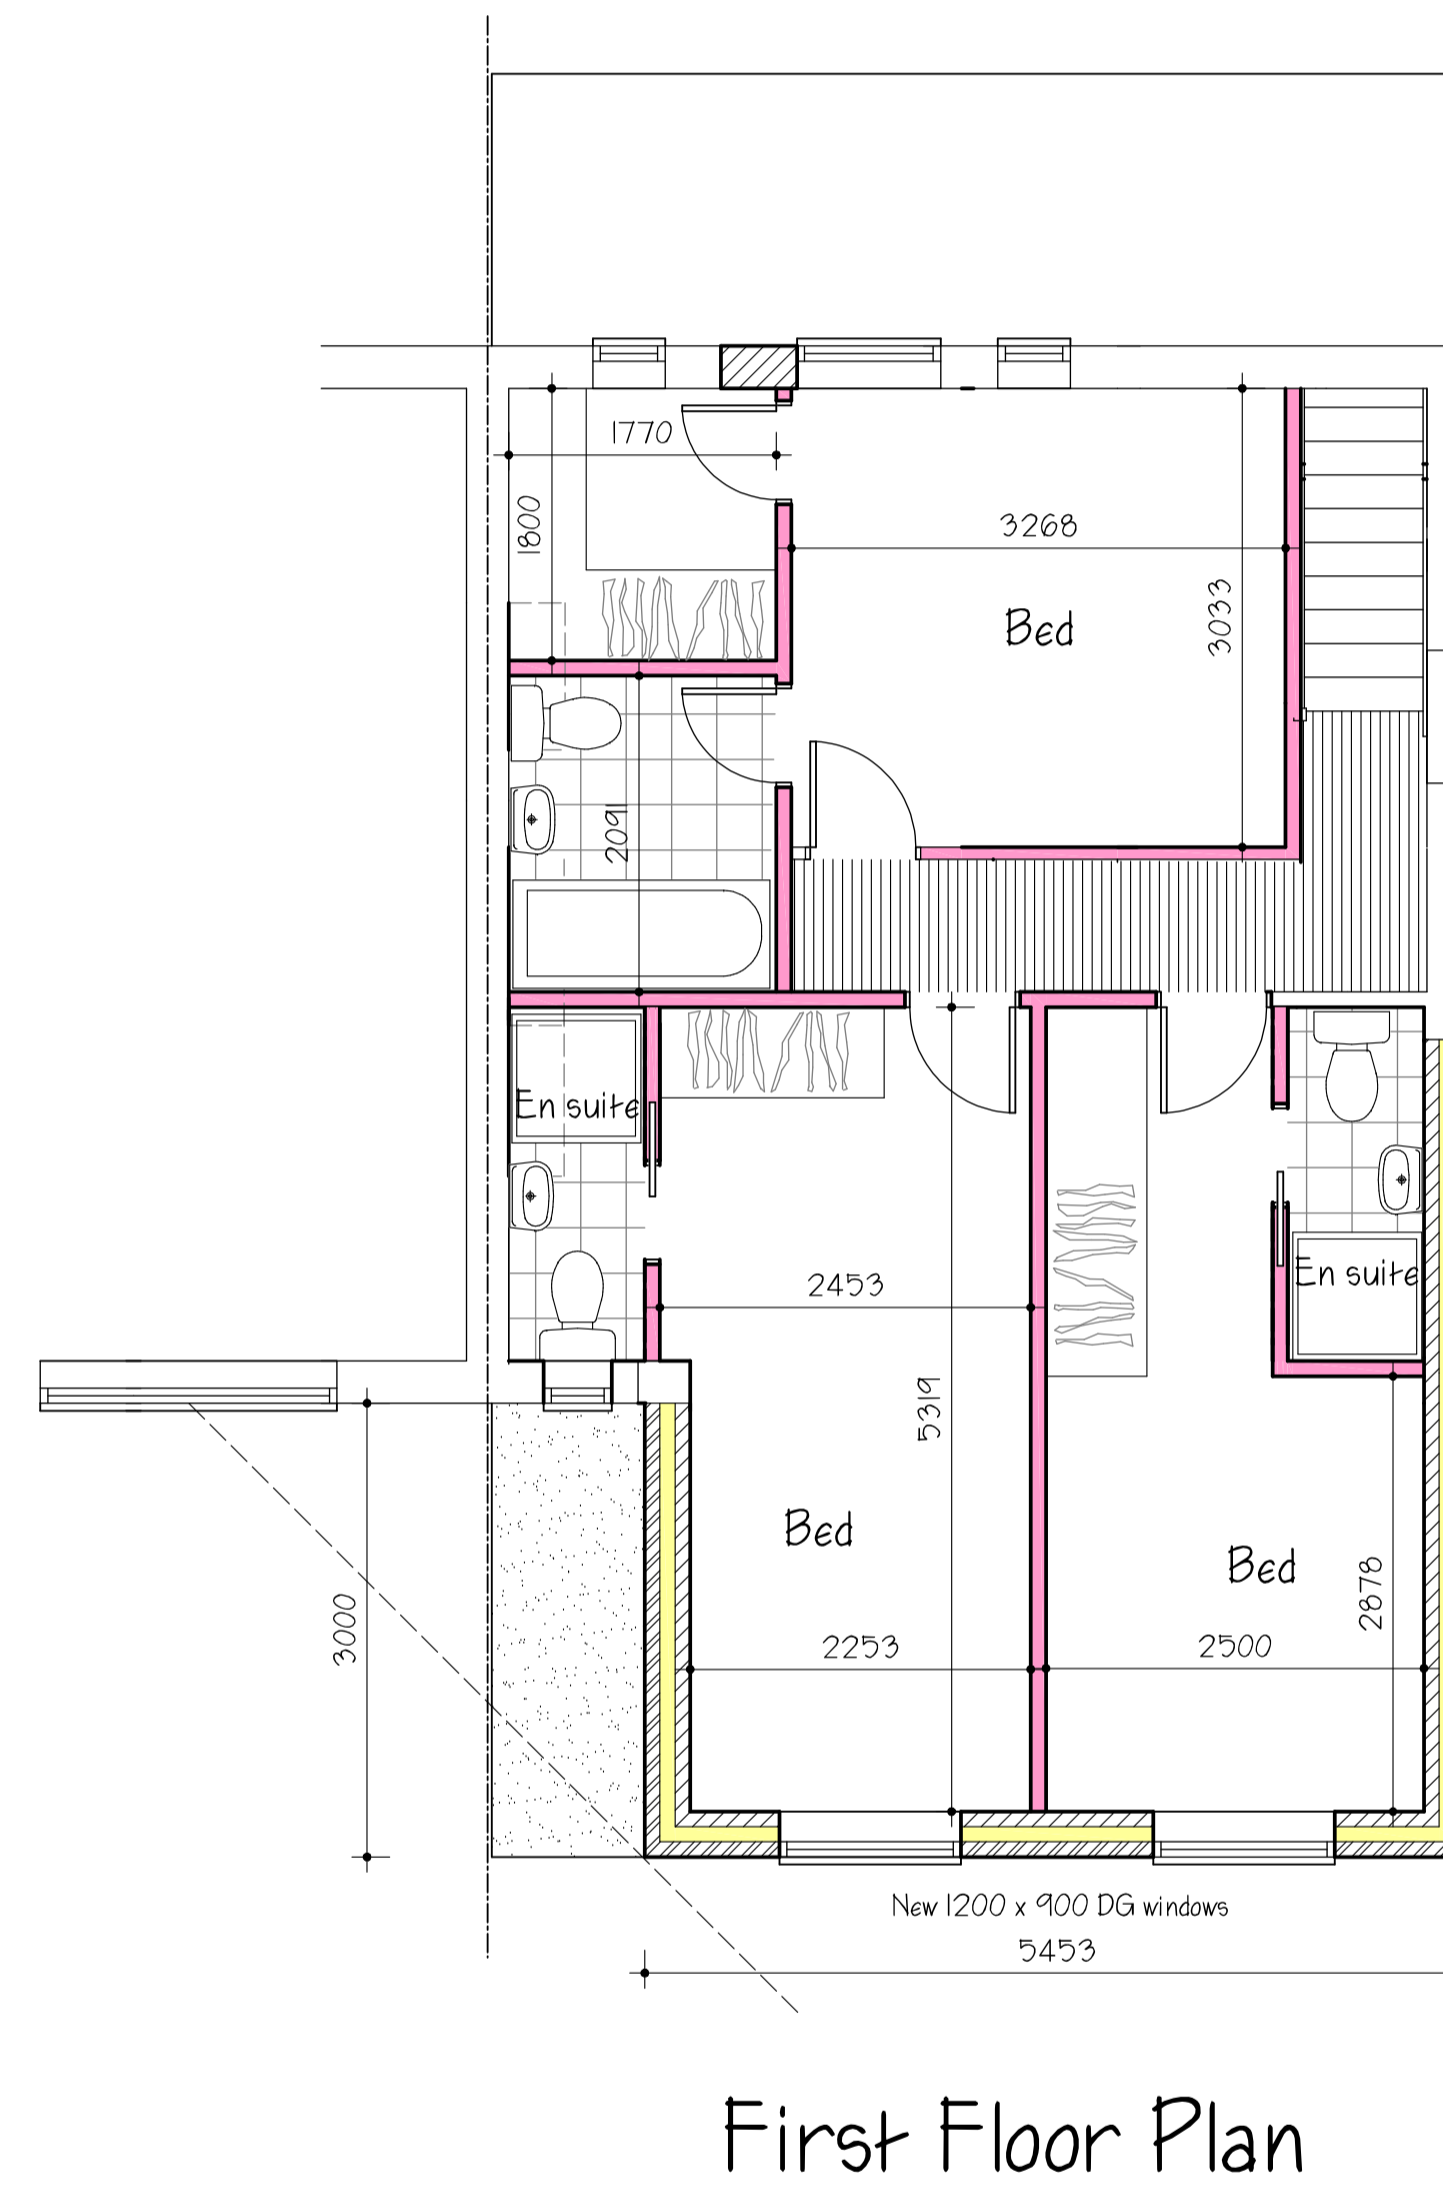

First Floor Plan

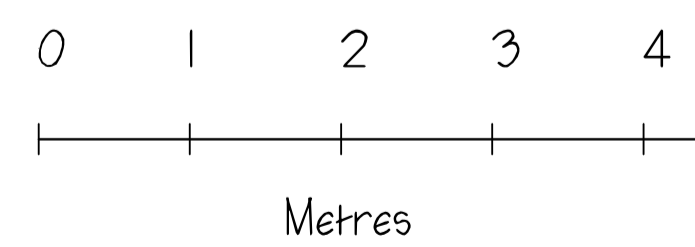

<b>MONARCH</b> Design and Build Ltd		
9 Bury Lane Bramfield Hertfordshire SG14 2QL Tel: 01992 500008 Mobile: 07812 243399 Email: nethankins@hotmail.com		
Project Proposed front and rear extensions and internal alterations 23 Cecil Road Hertford SG13 8HP		
Drawing Title Proposed Floor Plans		
Scale 1/50 @ A1	Date Jan 2024	Drawn by NH
Drawing No. NH/1033/02		Rev.