



Front Elevation

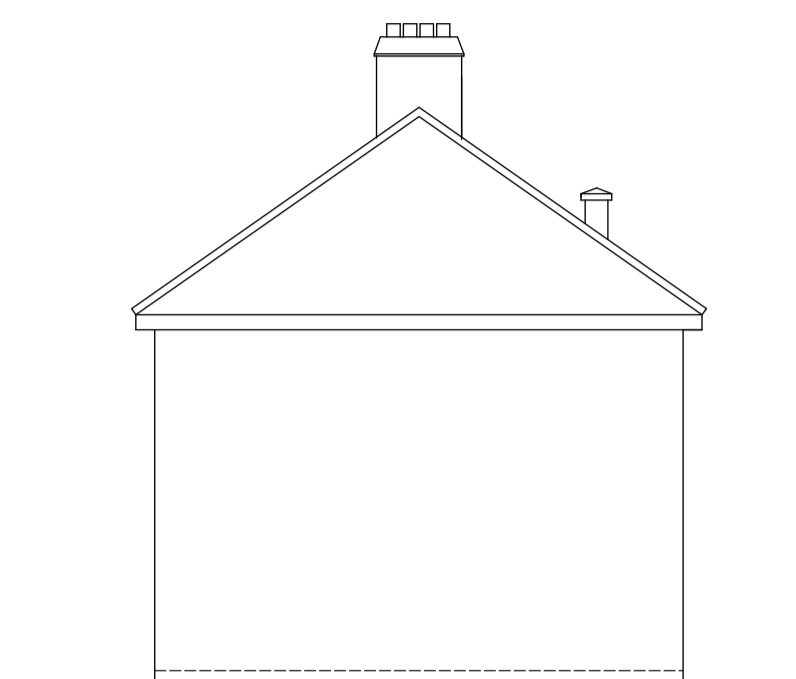


Side Elevation





Rear Elevation

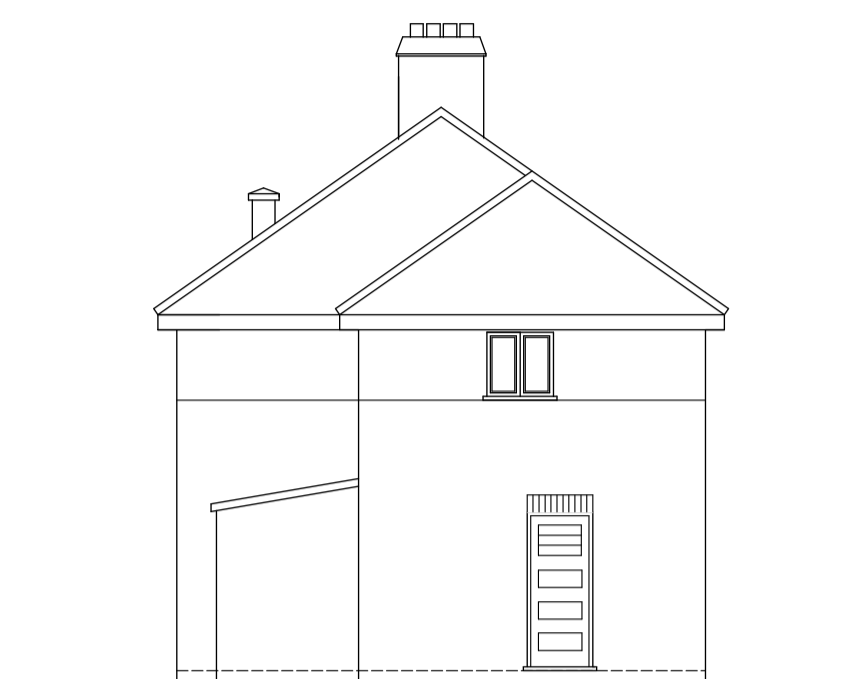


Side Elevation

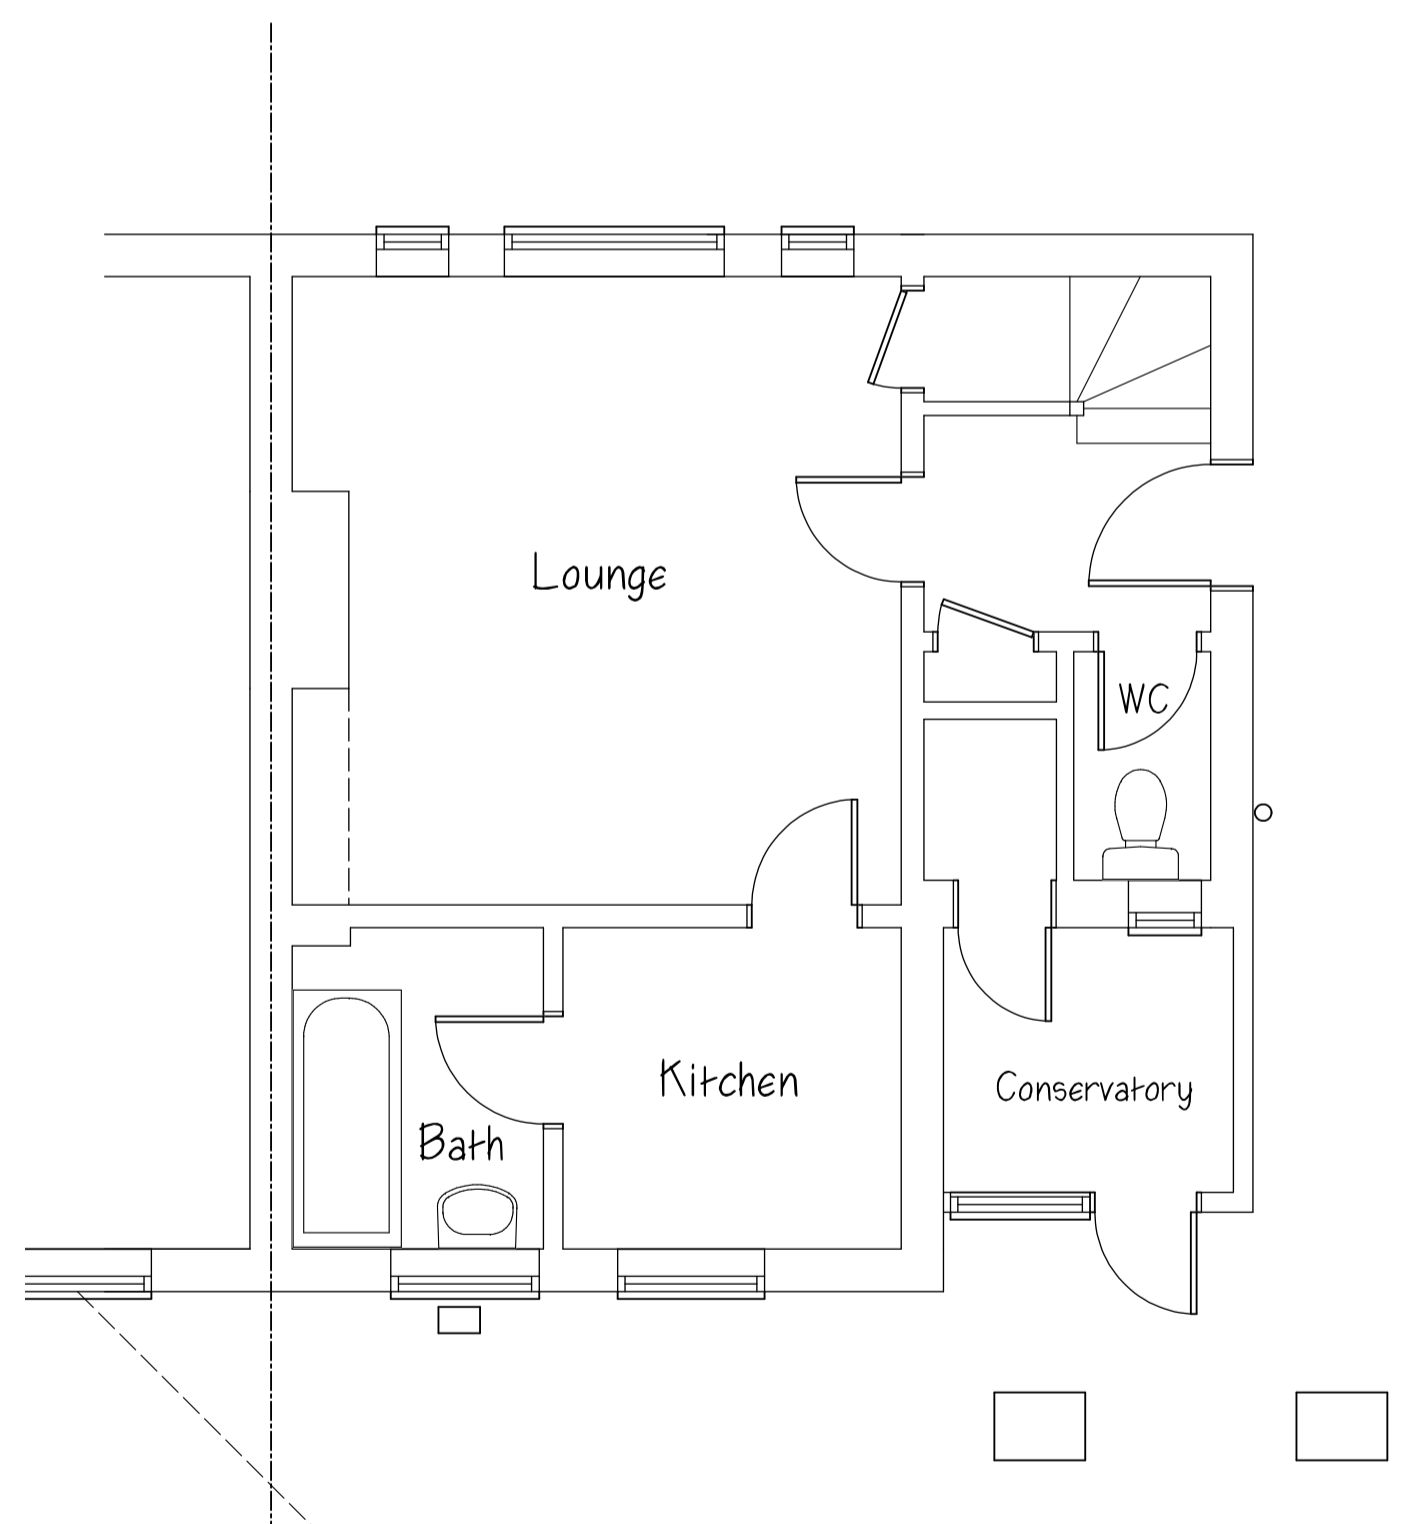

Ground Floor Plan

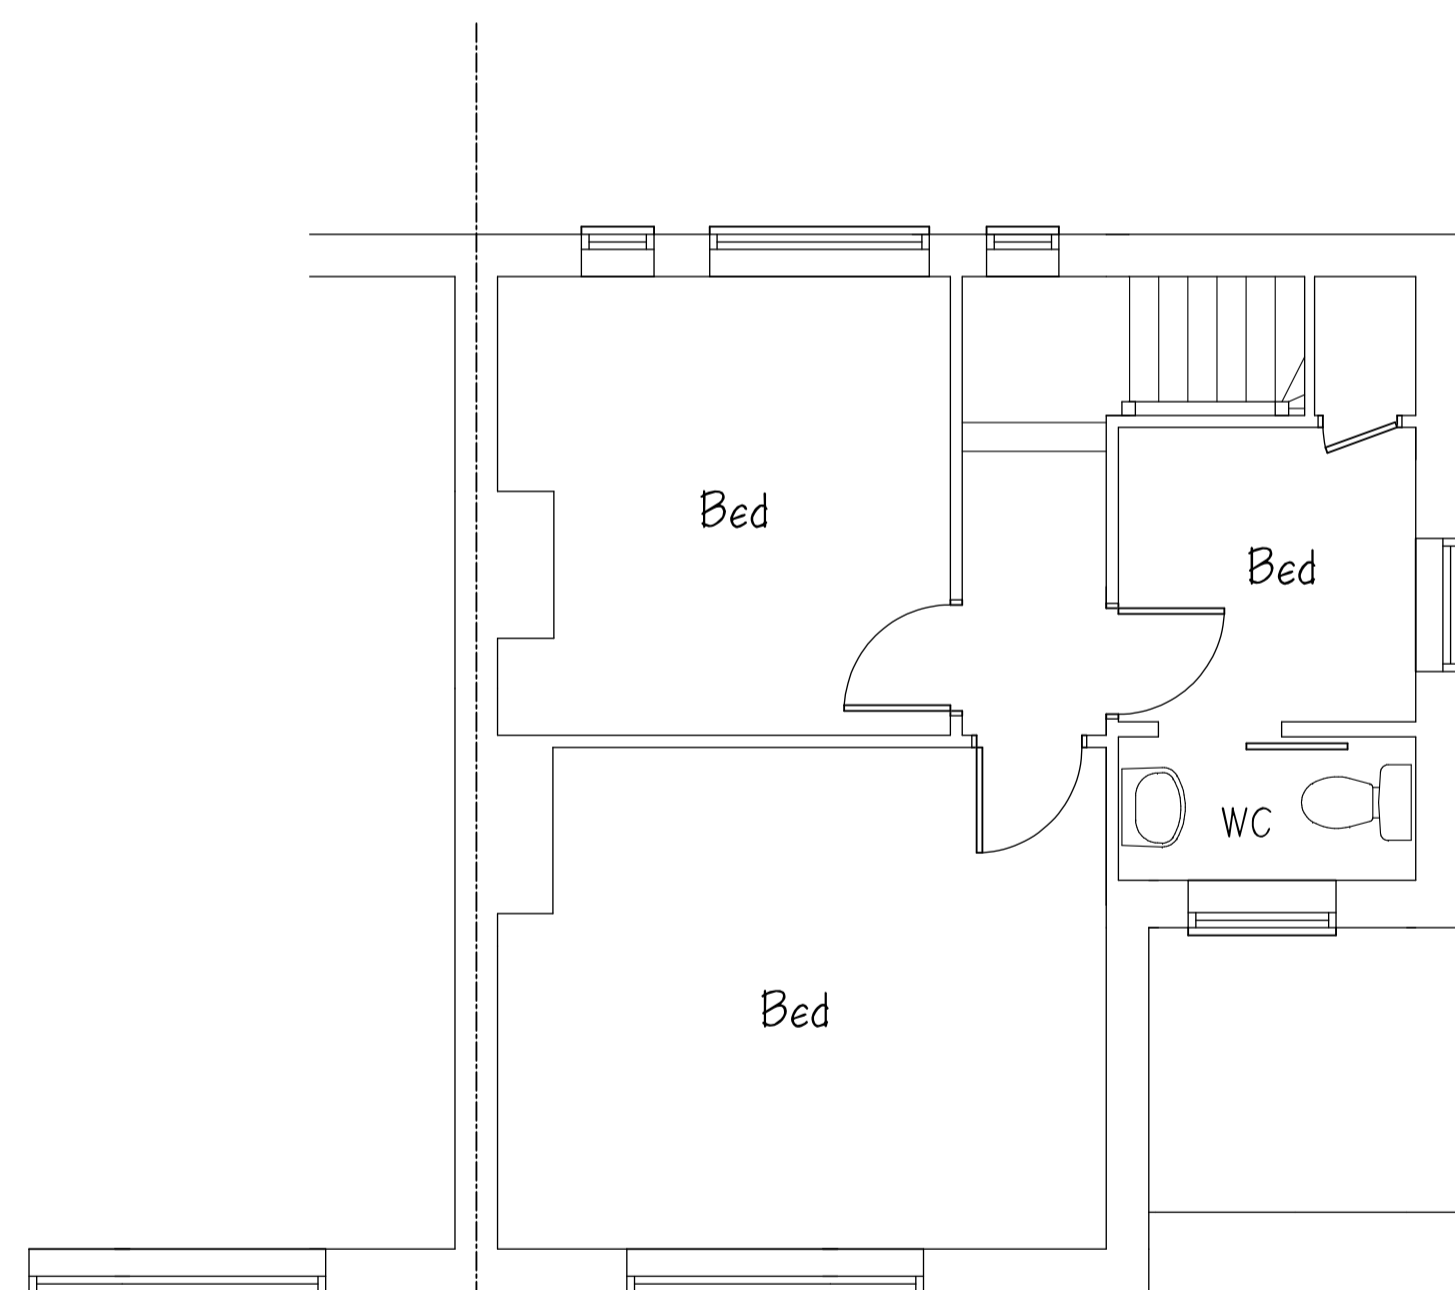 

First Floor Plan

 

**MONARCH**  
Design and Build Ltd

9 Bury Lane  
Bramfield  
Hertfordshire  
SG14 2QL  
Tel: 01992 500008  
Mobile: 07812 243399  
Email: nethanks@hotmail.com

**Project**  
Proposed front and rear extensions  
and internal alterations  
23 Cecil Road  
Hertford  
SG13 8HP

**Drawing Title**  
Existing Plans and Elevations

Scale 1/50, 1/100 @ A1	Date Jan 2024	Drawn by NH
---------------------------	------------------	----------------

Drawing No. NH/1033/01	Rev.
---------------------------	------

