
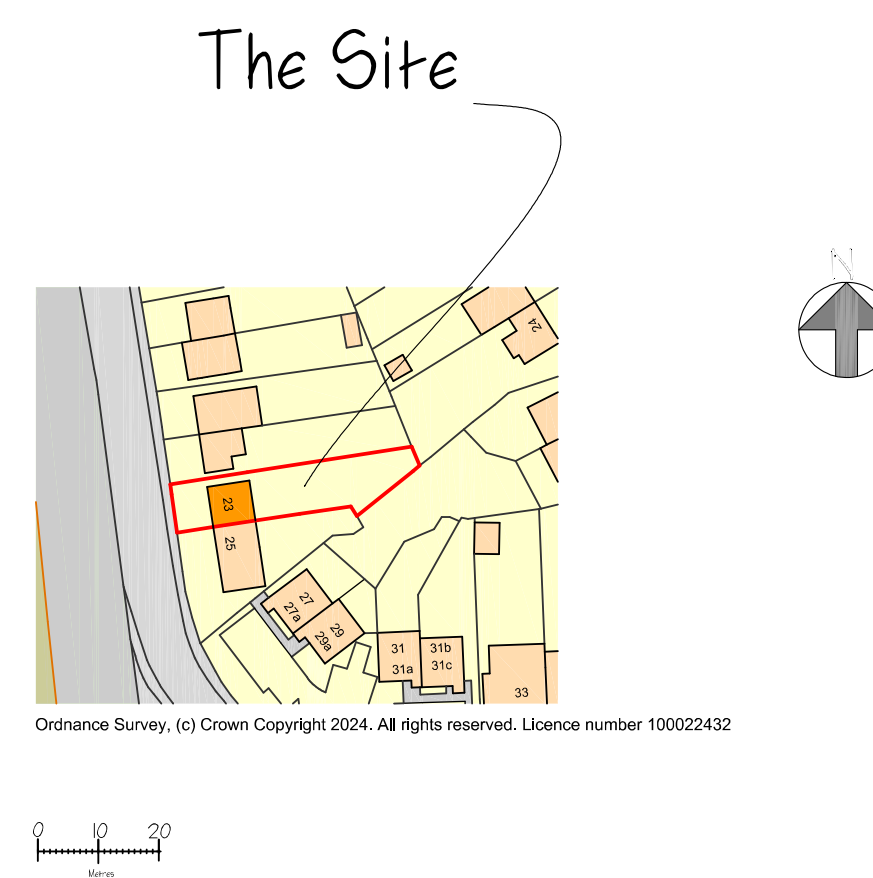


Block Plan 1/200

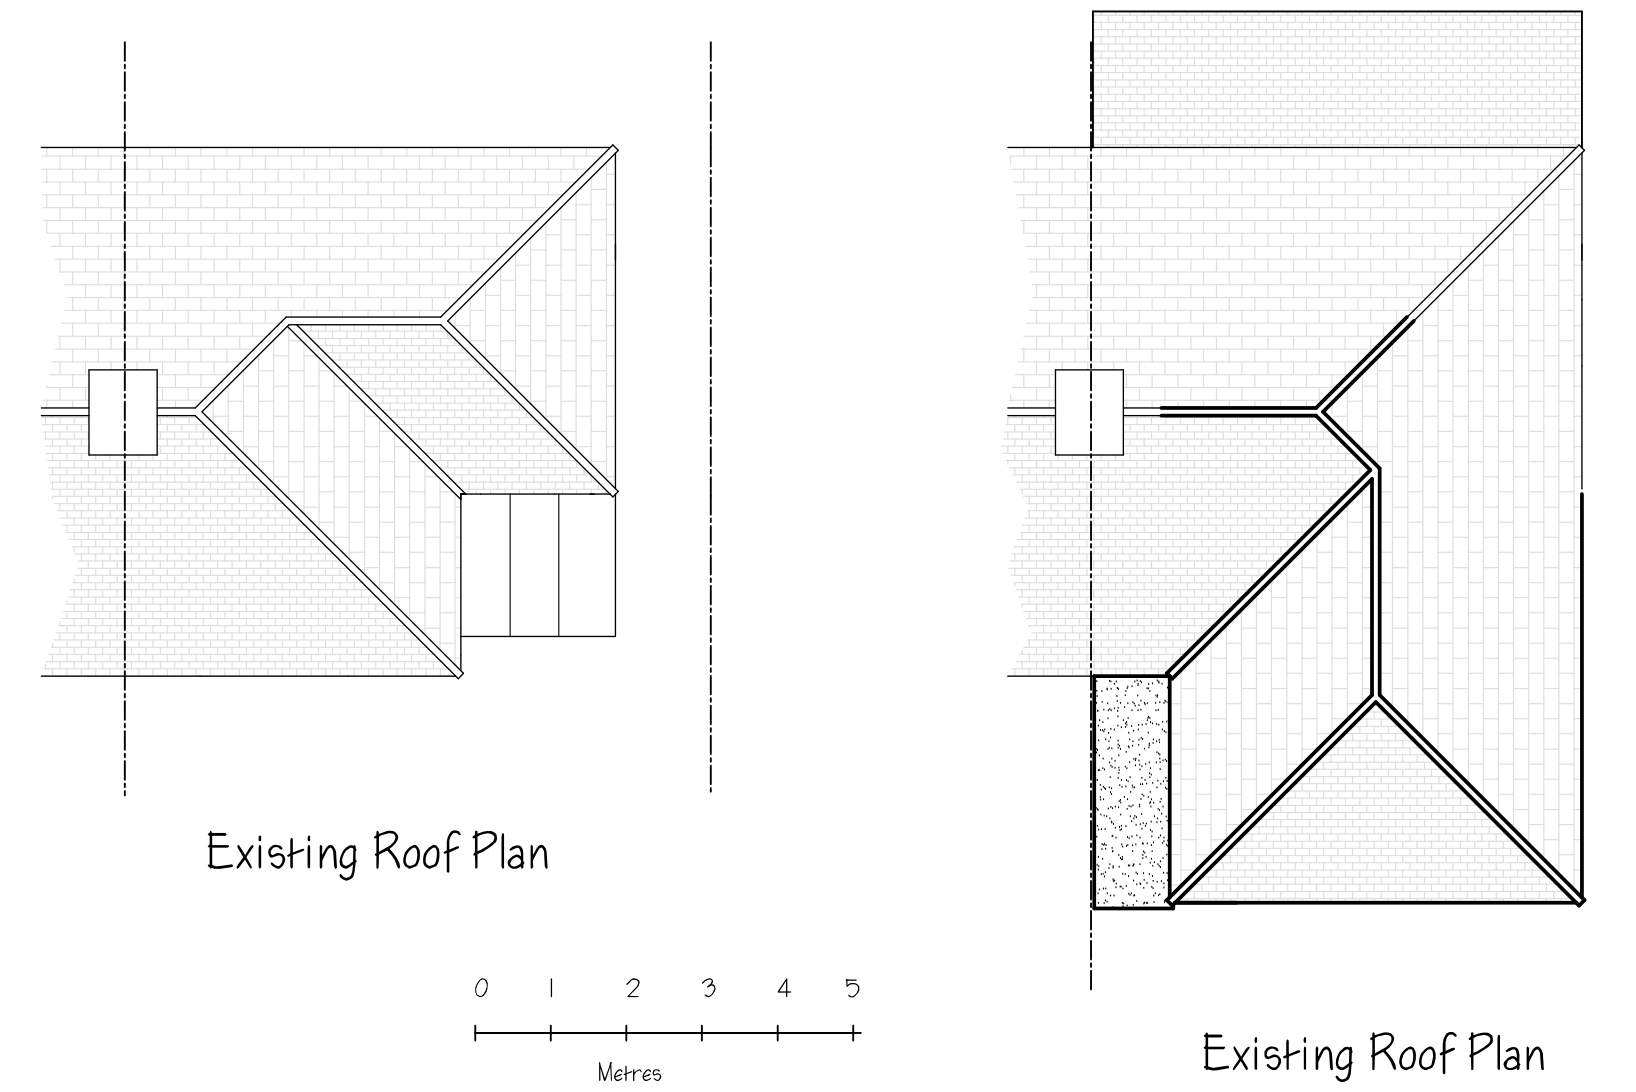

Location Plan 1/1250

**MONARCH**  
Design and Build Ltd

9 Bury Lane  
Bramfield  
Hertfordshire  
SG14 2QL  
Tel: 01992 500008  
Mobile: 07812 243399  
Email: nethankins@hotmail.com

**Project**  
Proposed front and rear extensions  
and internal alterations  
23 Cecil Road  
Hertford  
SG13 8HP

**Drawing Title**  
Block Plan  
Roof Plan  
Location Plan

Scale 1/100, 1/200, 1/250 @ A1	Date Jan 2024	Drawn by NH
Drawing No. <b>NH/1033/04</b>		Rev.