






Front Elevation

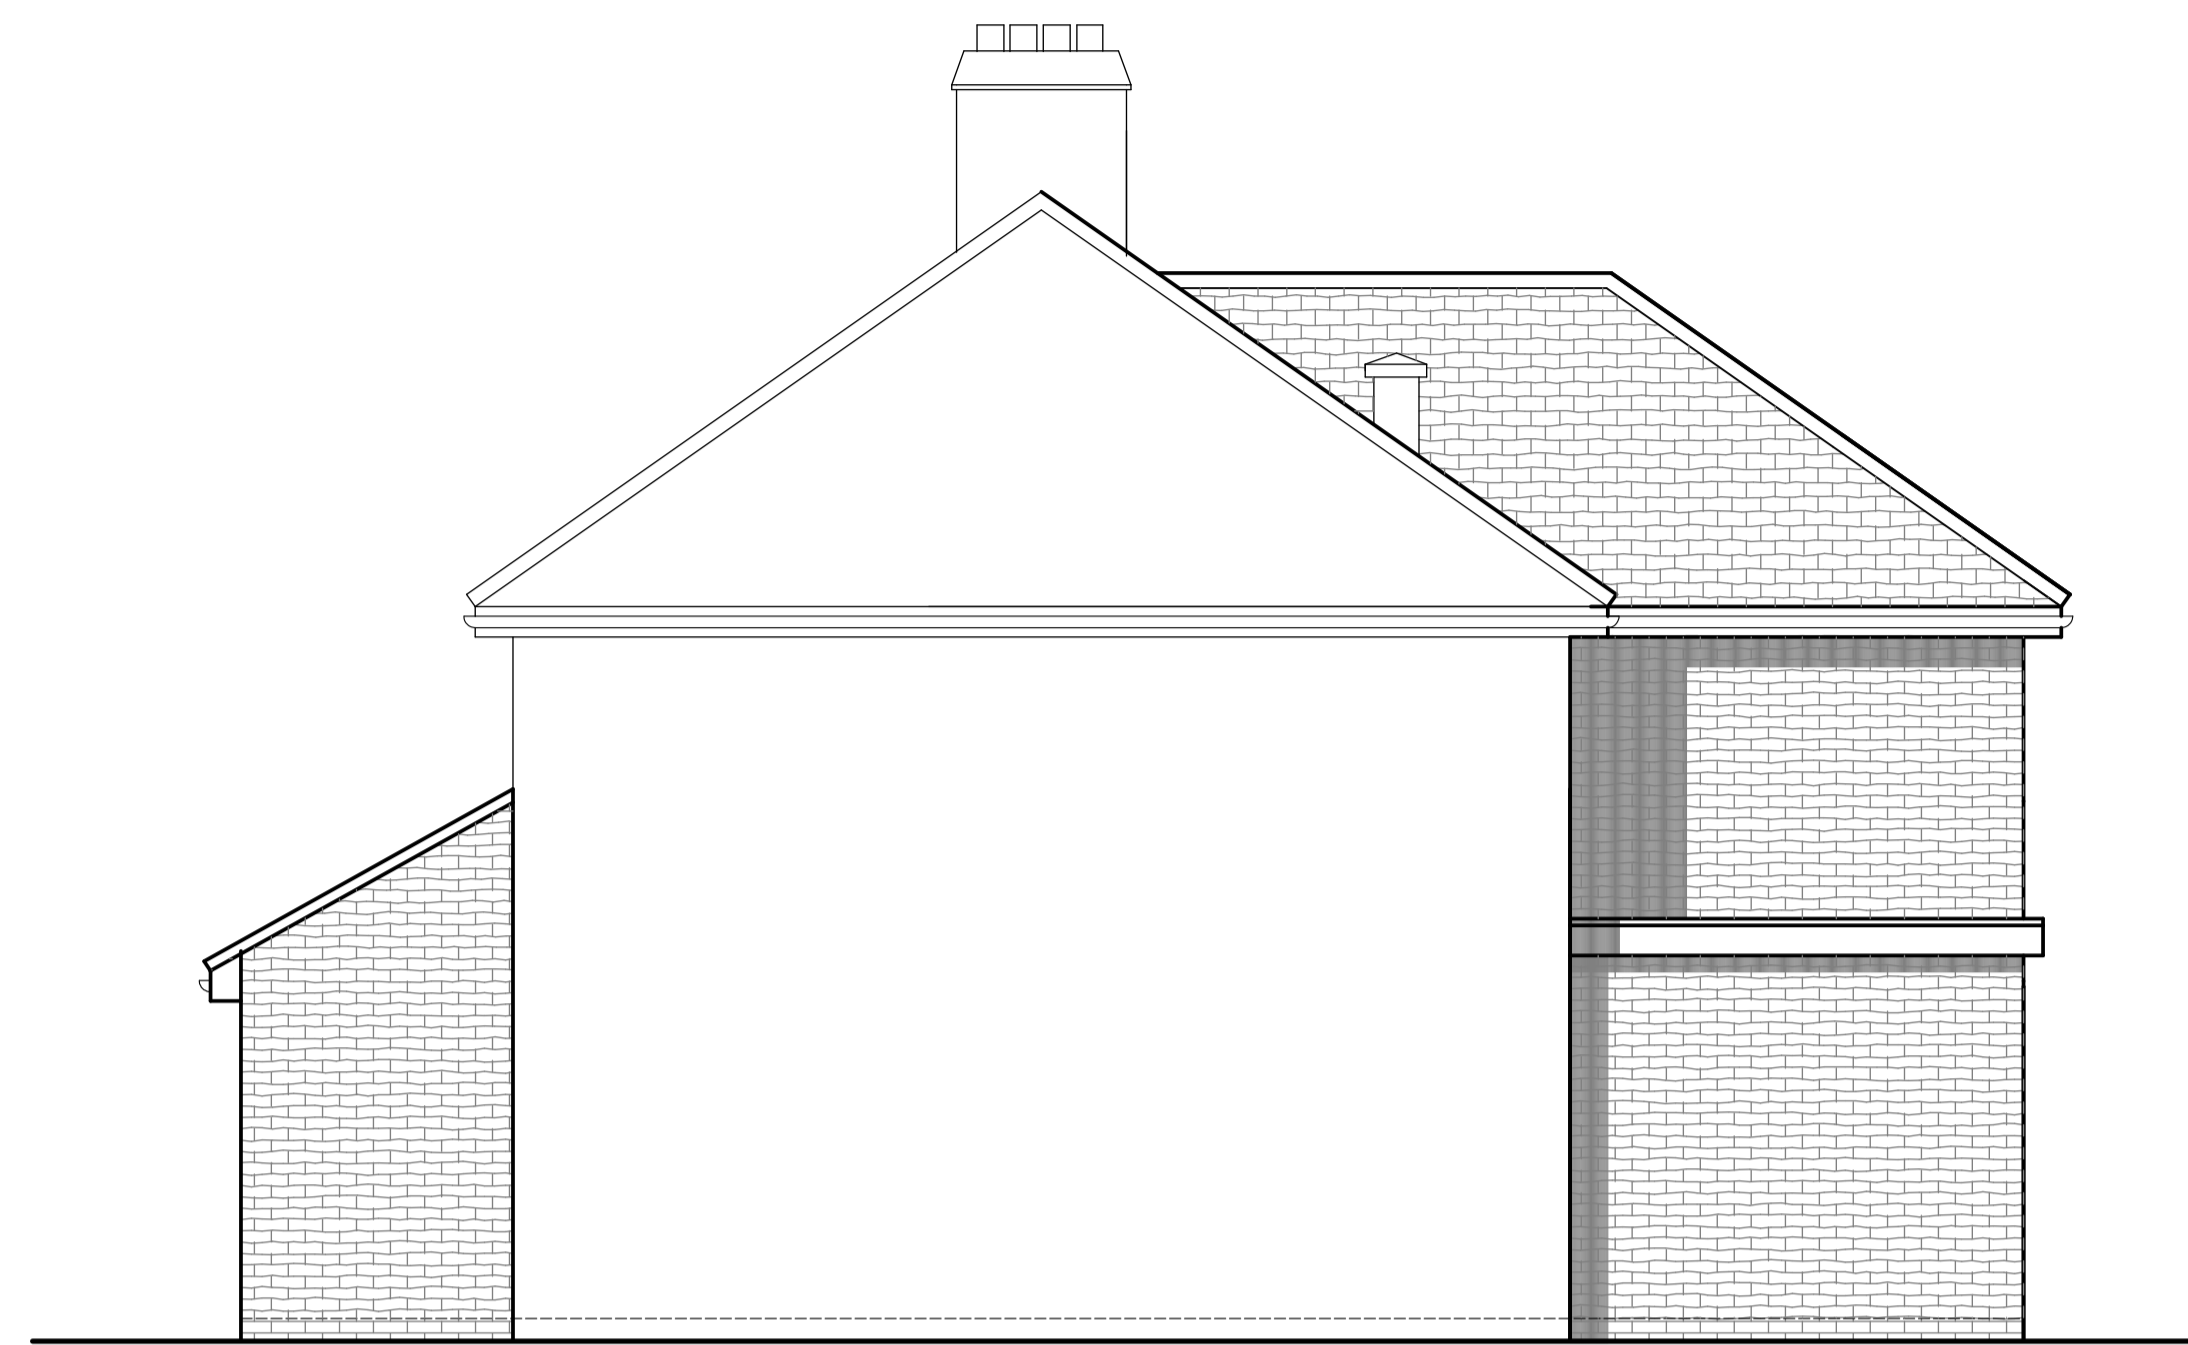

Side Elevation

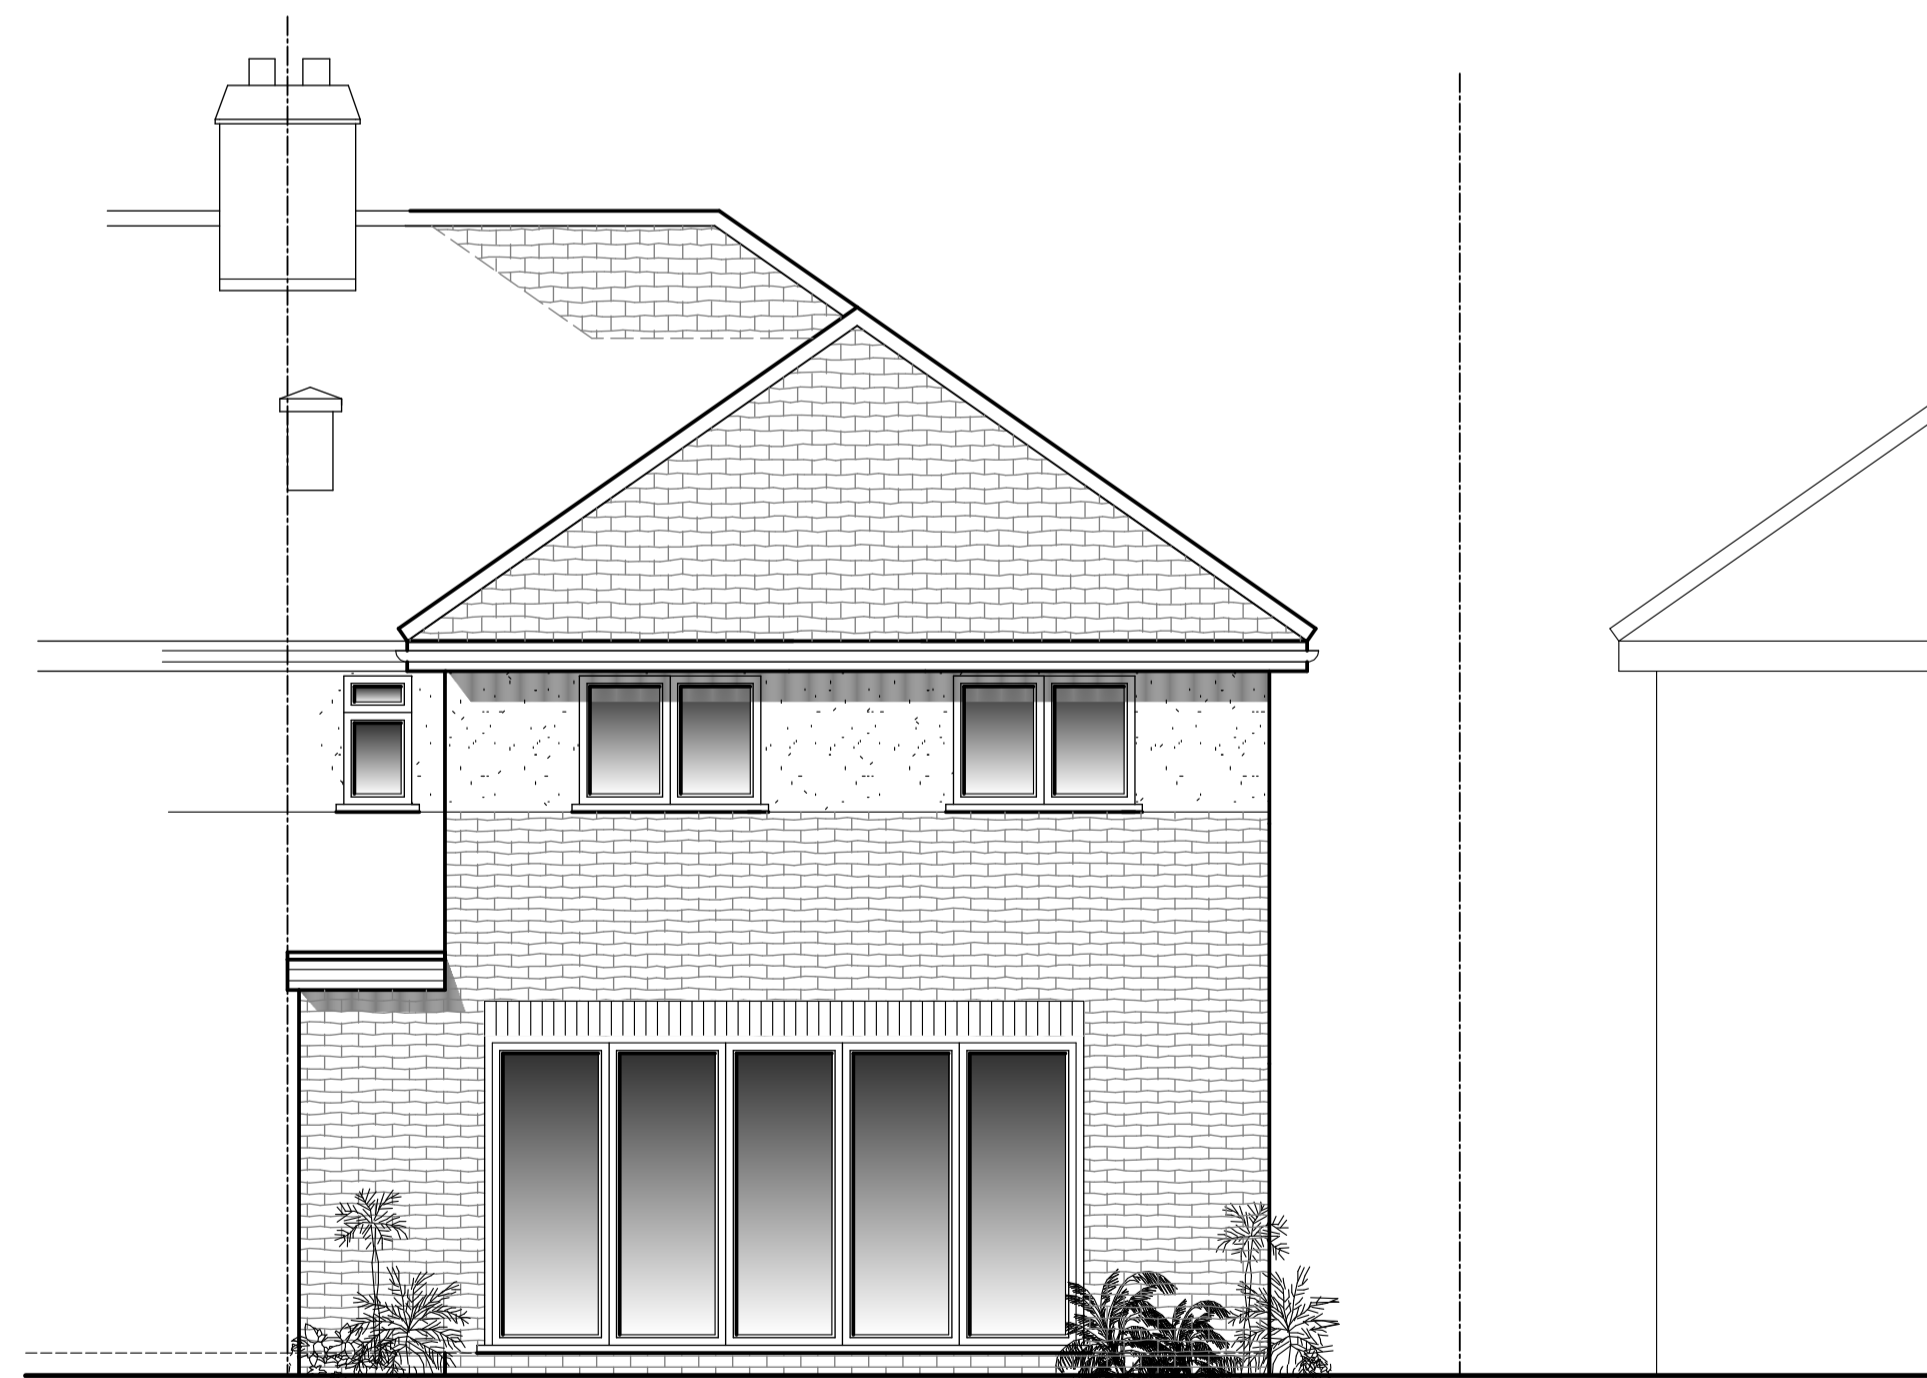


Rear Elevation

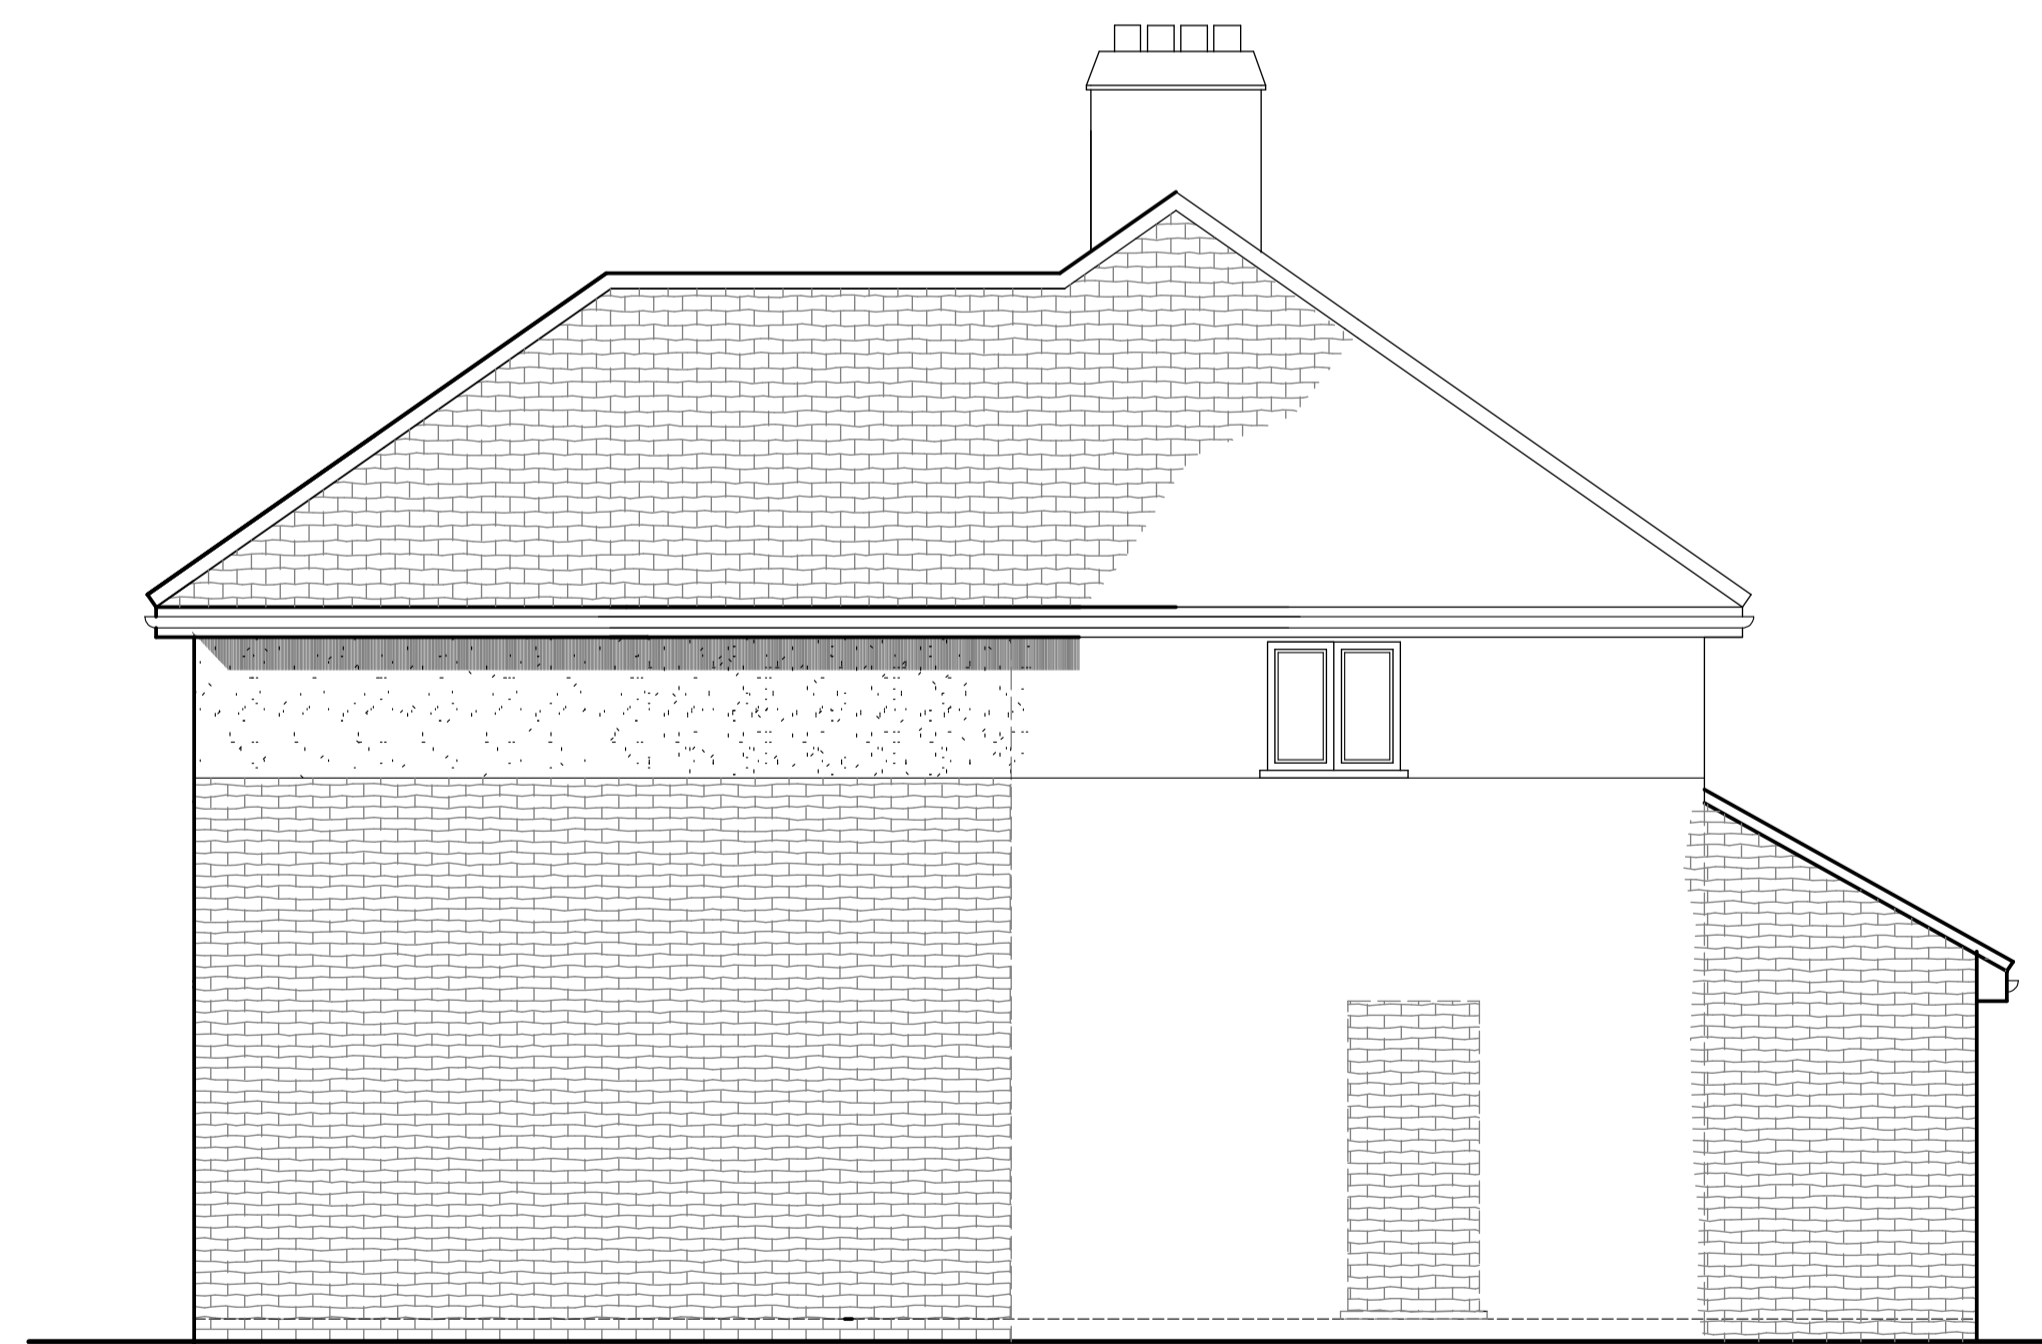

Side Elevation

Elevational Materials
 Walls :- Facing bricks / render to match existing
 Roof :- Plain tiles to match existing
 3 Layer felt to flat roof

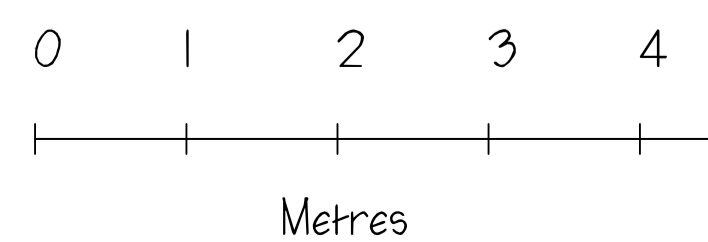

MONARCH Design and Build Ltd		
9 Bury Lane Bramfield Hertfordshire SG14 2QL Tel: 01992 500008 Mobile: 07812 243399 Email: nethankins@hotmail.com		
Project Proposed front and rear extensions and internal alterations 23 Cecil Road Hertford SG13 8HP		
Drawing Title Proposed Elevations		
Scale 1/50 @ A1	Date Jan 2024	Drawn by NH
Drawing No. NH/1033/03		Rev.