



- General Notes:**
1. Stable Architecture retain full copyright of the design and of the content of this drawing.
 2. Do not scale drawings. Dimensions govern.
 3. All dimensions are in millimetres unless noted otherwise.
 4. All dimensions shall be verified on site before proceeding with the work.
 5. Stable Architecture shall be notified in writing of any discrepancies.
 6. Contractor/builder to carry out their own survey work prior to quantification and construction.

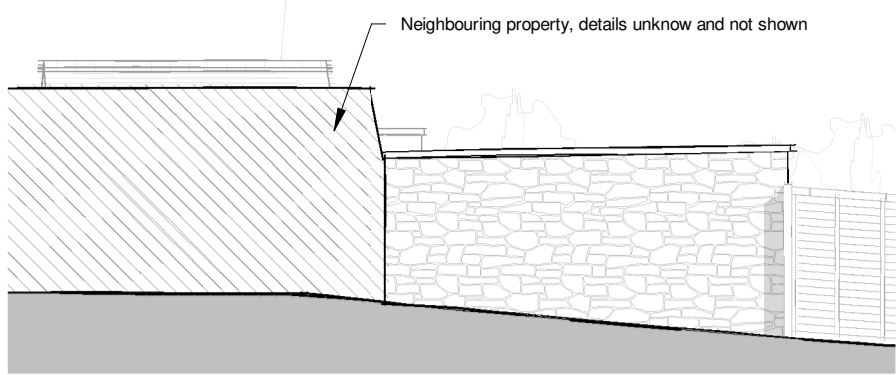


East Elevation
1 : 100




North Elevation
1 : 100

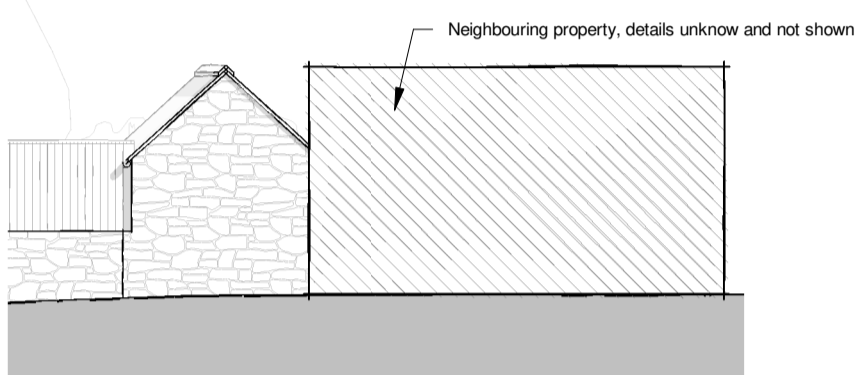


South Elevation
1 : 100

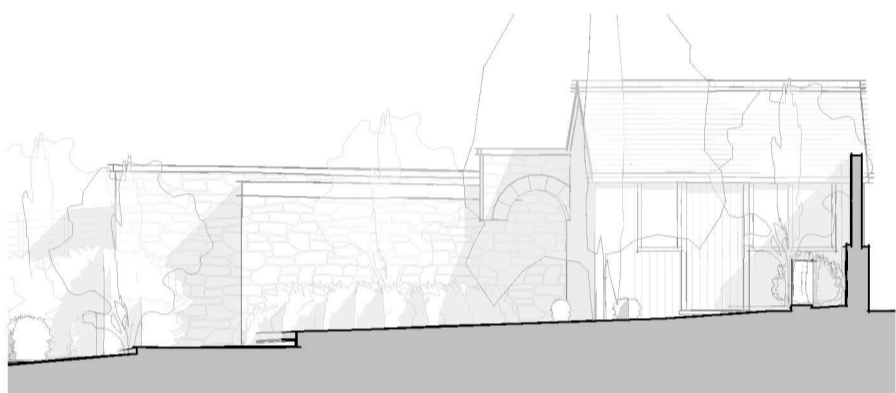

West Elevation
1 : 100

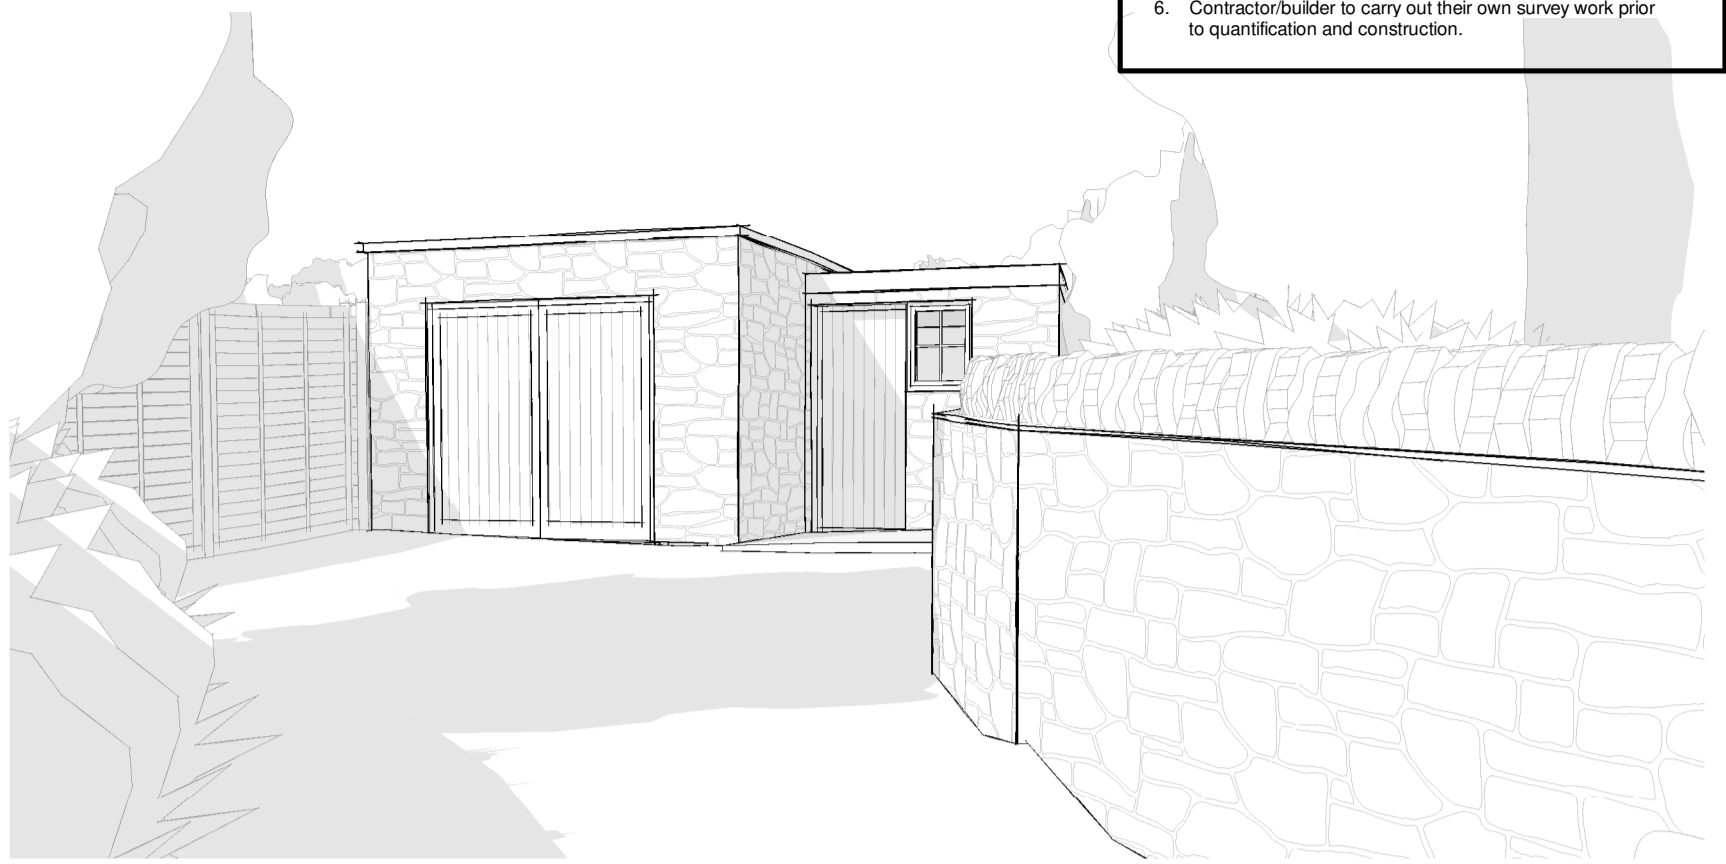

Outbuilding Perspective 1

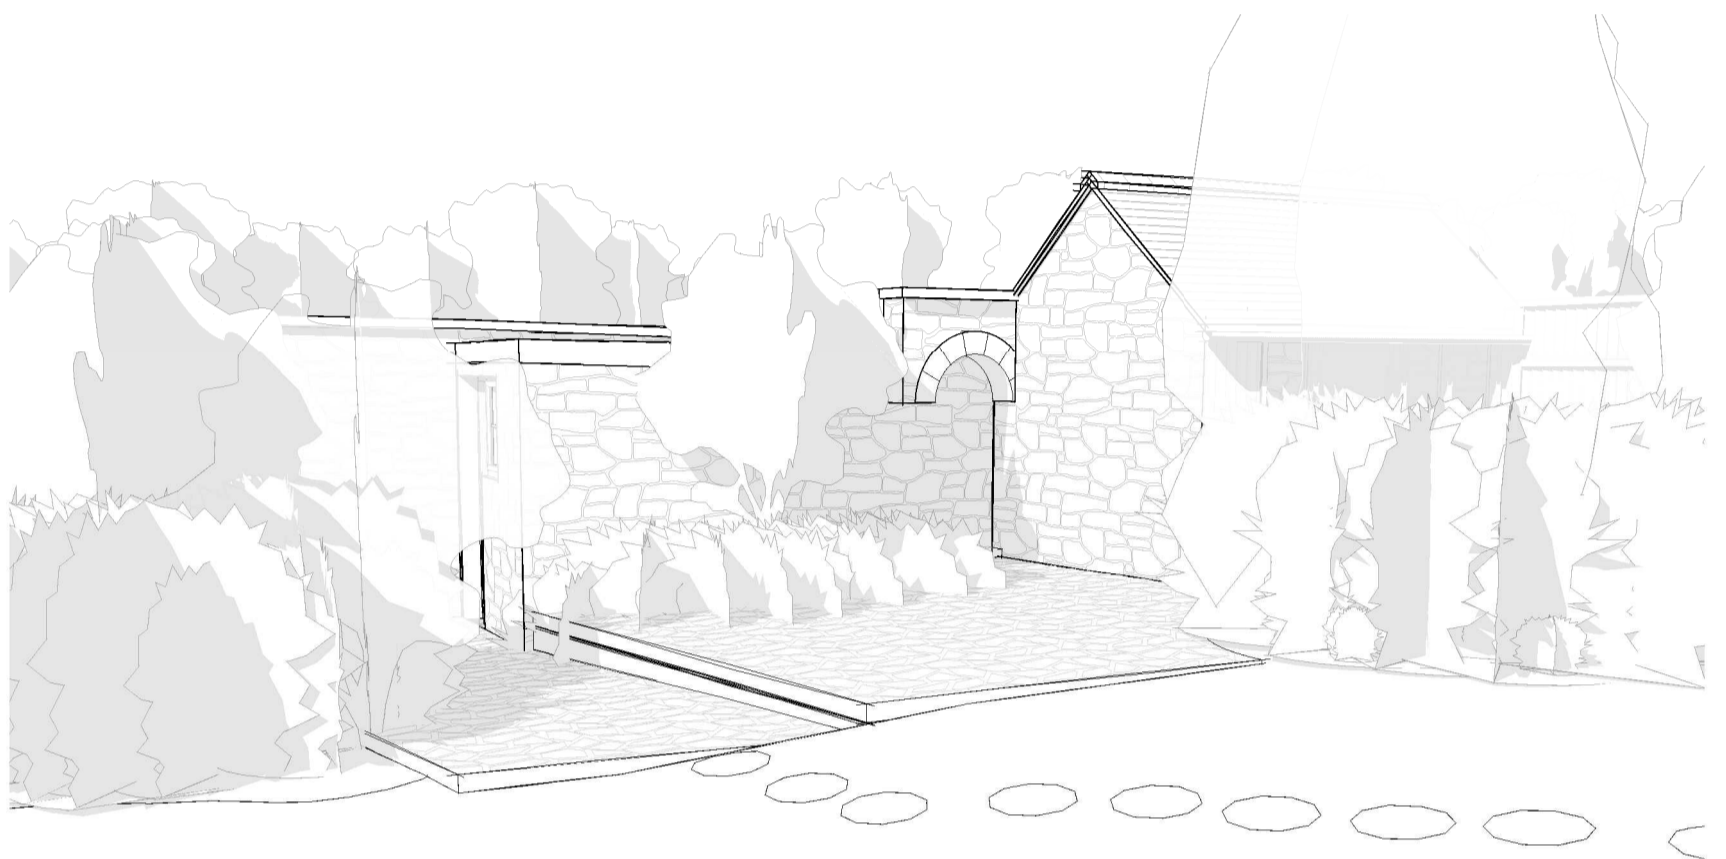


Outbuilding Perspective 2



Ground Floor Plan
1 : 50



Existing Outbuildings

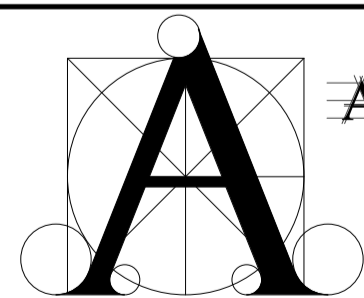

STABLE ARCHITECTURE
 . JEREMY DUNN .
 17 FIR TREE CLOSE
 BANBURY
 OXON OX16 1JS
 MOBILE (07710) 461860
 TELEPHONE (01295) 270565
 EMAIL - stablearchitecture@me.com
 ©Stable Architecture Ltd

Job:
 Extension to
 Oakeys Cottage,
 Little Rissington

Client:
 Client Name
 Oakeys Cottage,
 Little Rissington

Drawing No: 7585-03 Date: 2/11/2022 Scale: As indicated @ A2